



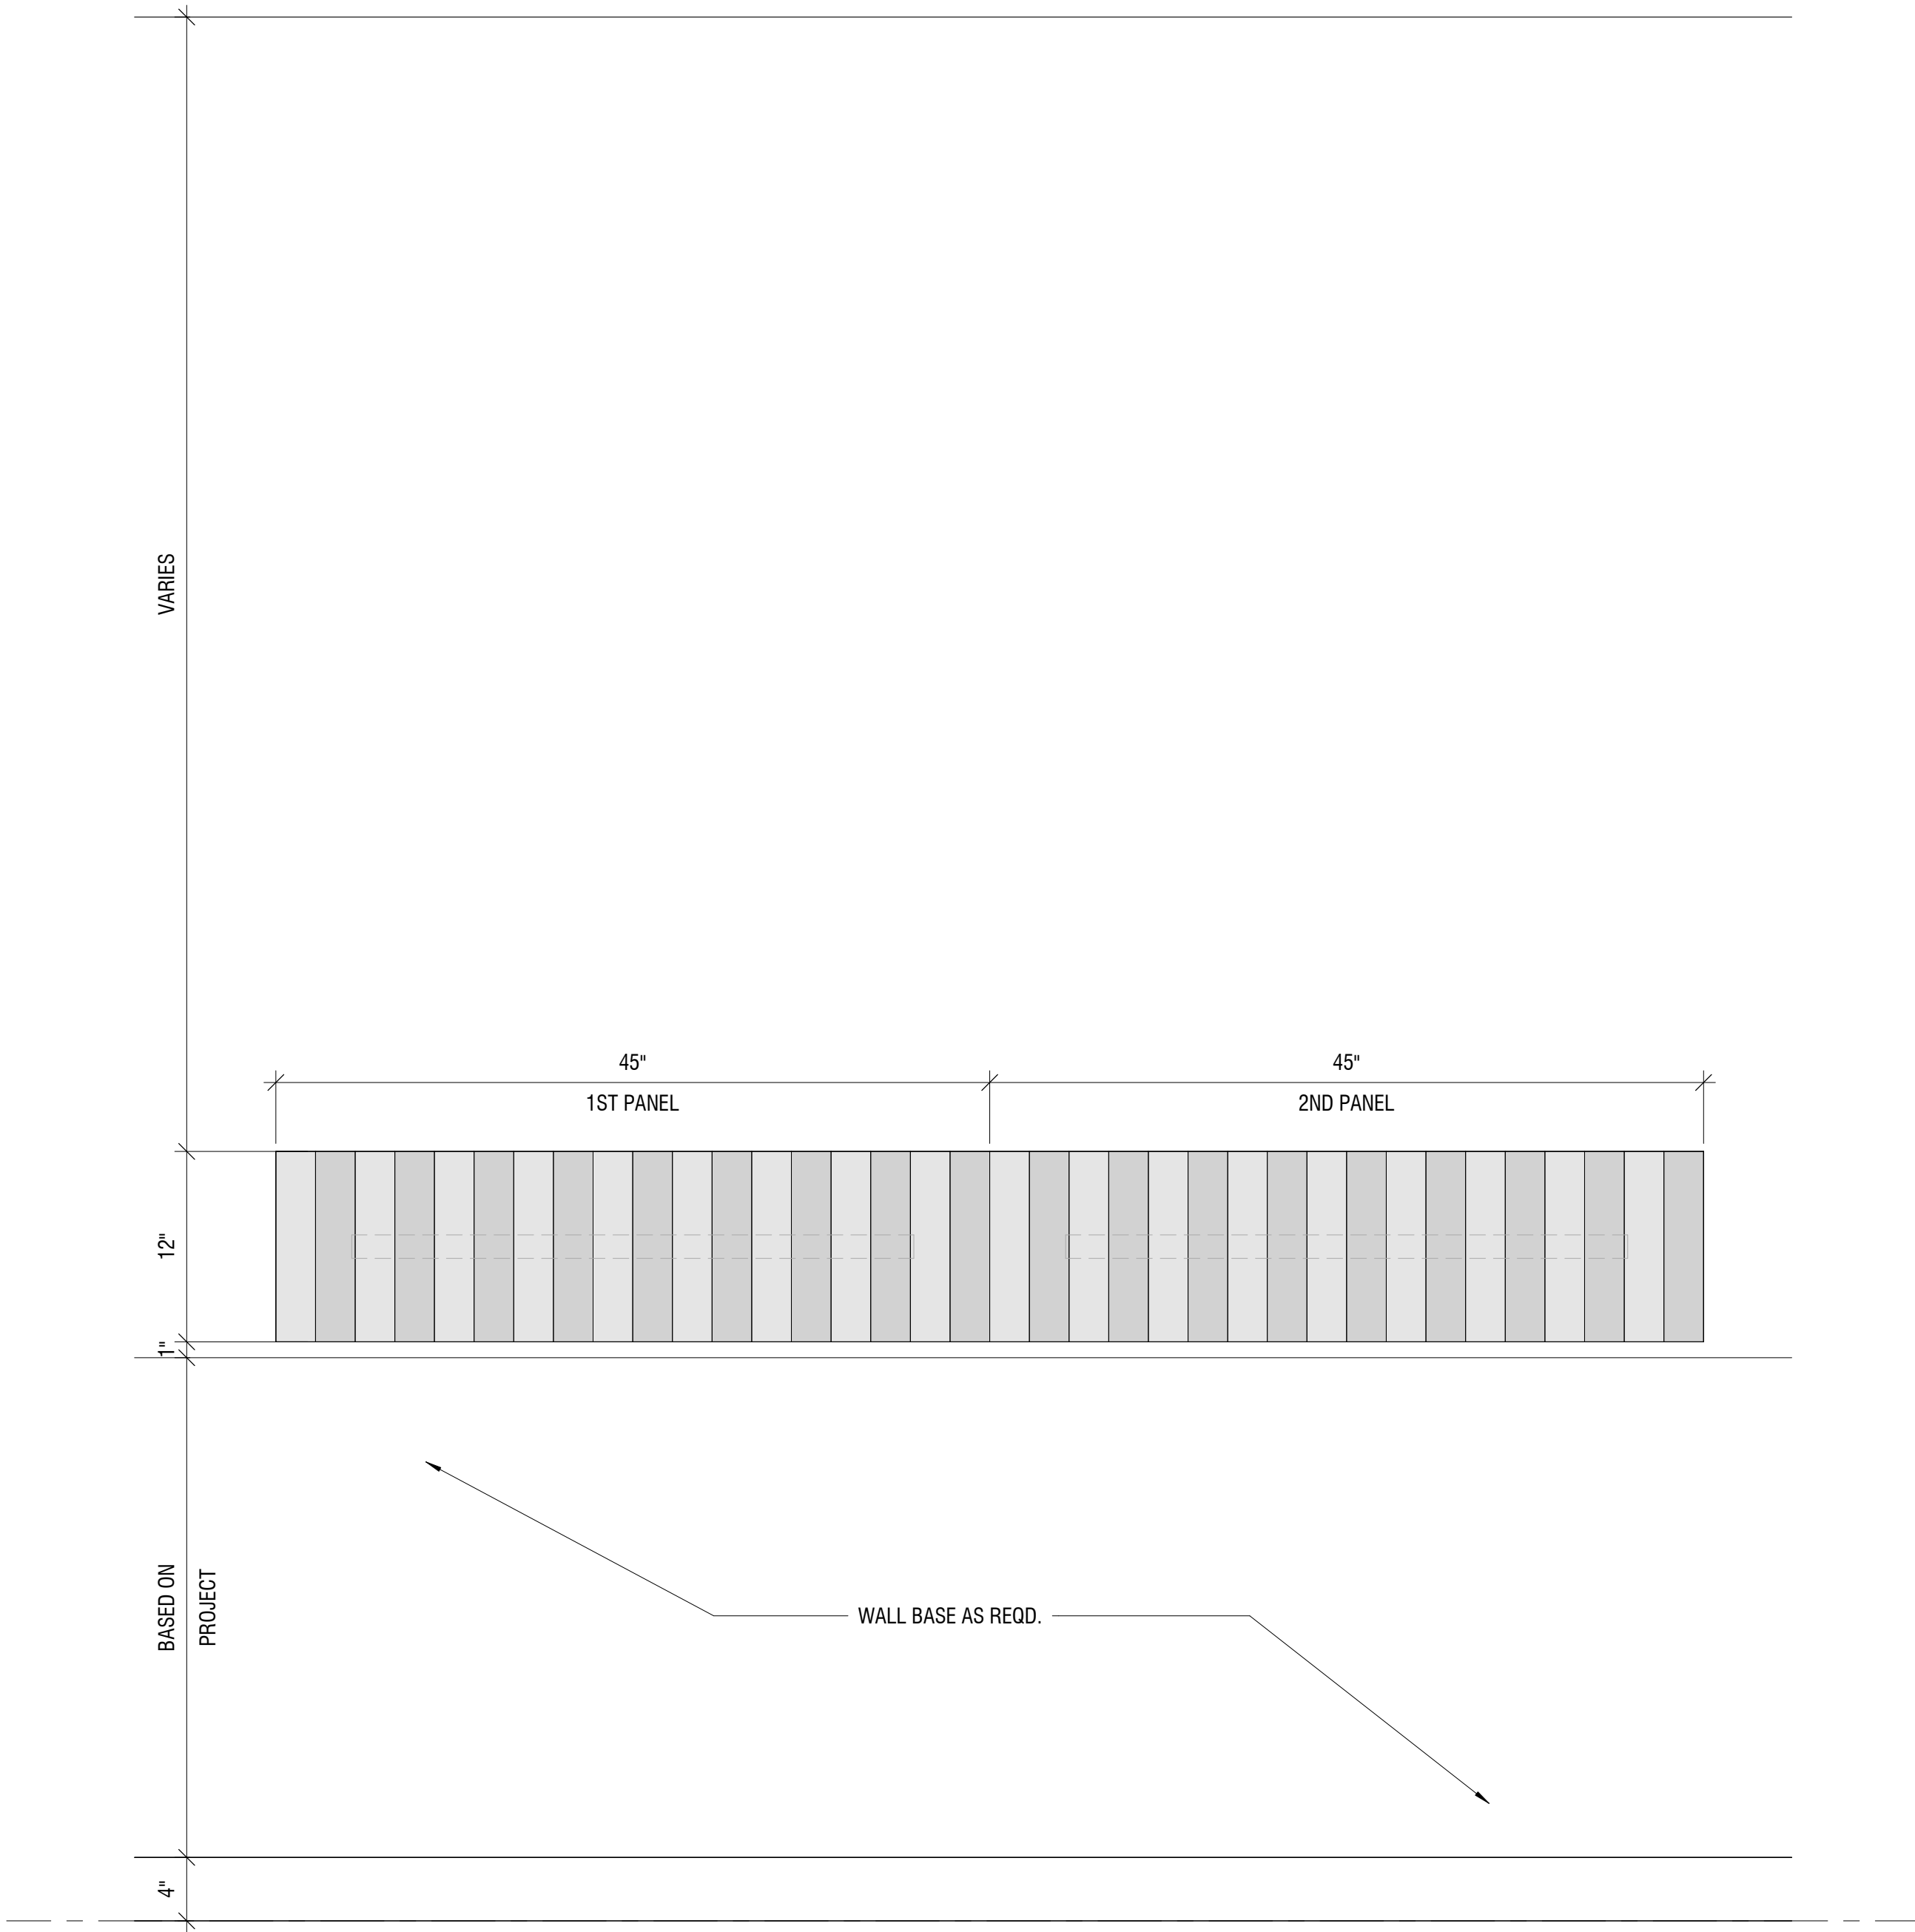

TOCKKY LAMEL MULTI LAYER FELT
CONTINUOUS HORIZONTAL PANELS
② ASSEMBLY 4'x1' - ELEVATION
1 1/2" = 1'-0"

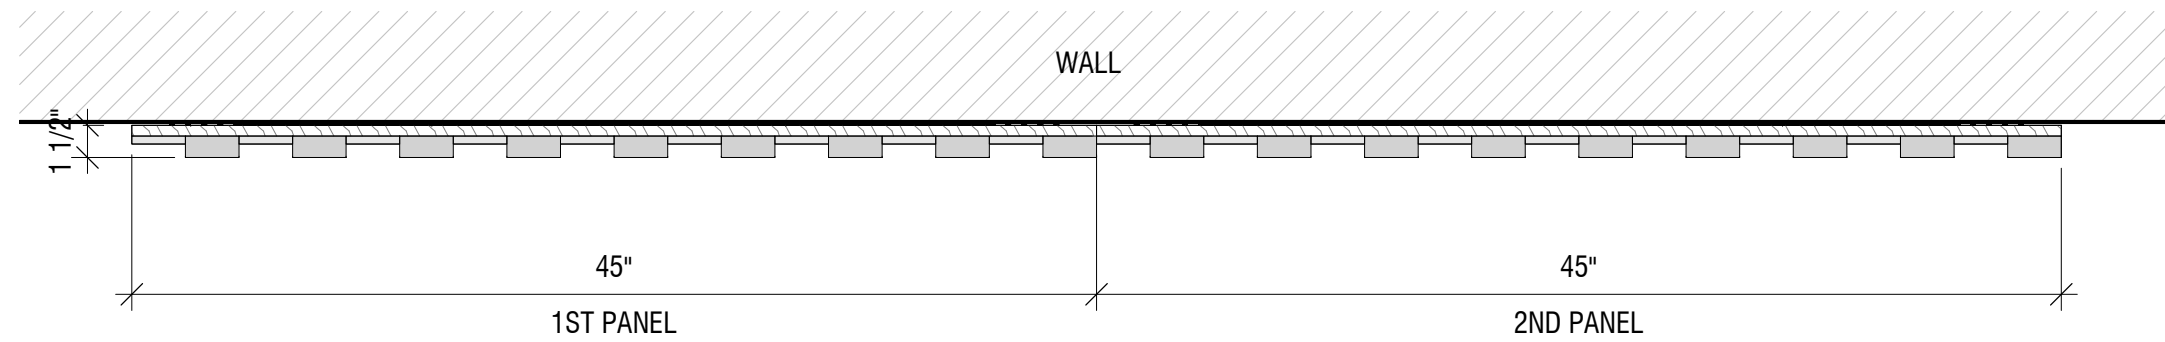


TOCKKY LAMEL MULTI LAYER FELT
CONTINUOUS HORIZONTAL PANELS
① ASSEMBLY 4'x1' - PLAN VIEW
1 1/2" = 1'-0"



Product 5 - Tockky
LAMEL Multilayer Felt
Panels

NO:	REVISIONS:	NAME:	DATE:
1	SUBMISSION FOR APPROVAL		
2			
3			
4			



DATE:
DRAWN BY:
DRAWING TITLE: TOCKKY LAMEL MULTI LAYER FELT HORIZONTAL CONTINUOUS PANELS ASSEMBLY 4'x1'
PROJECT NUMBER:
DRAWING NUMBER: 13.0

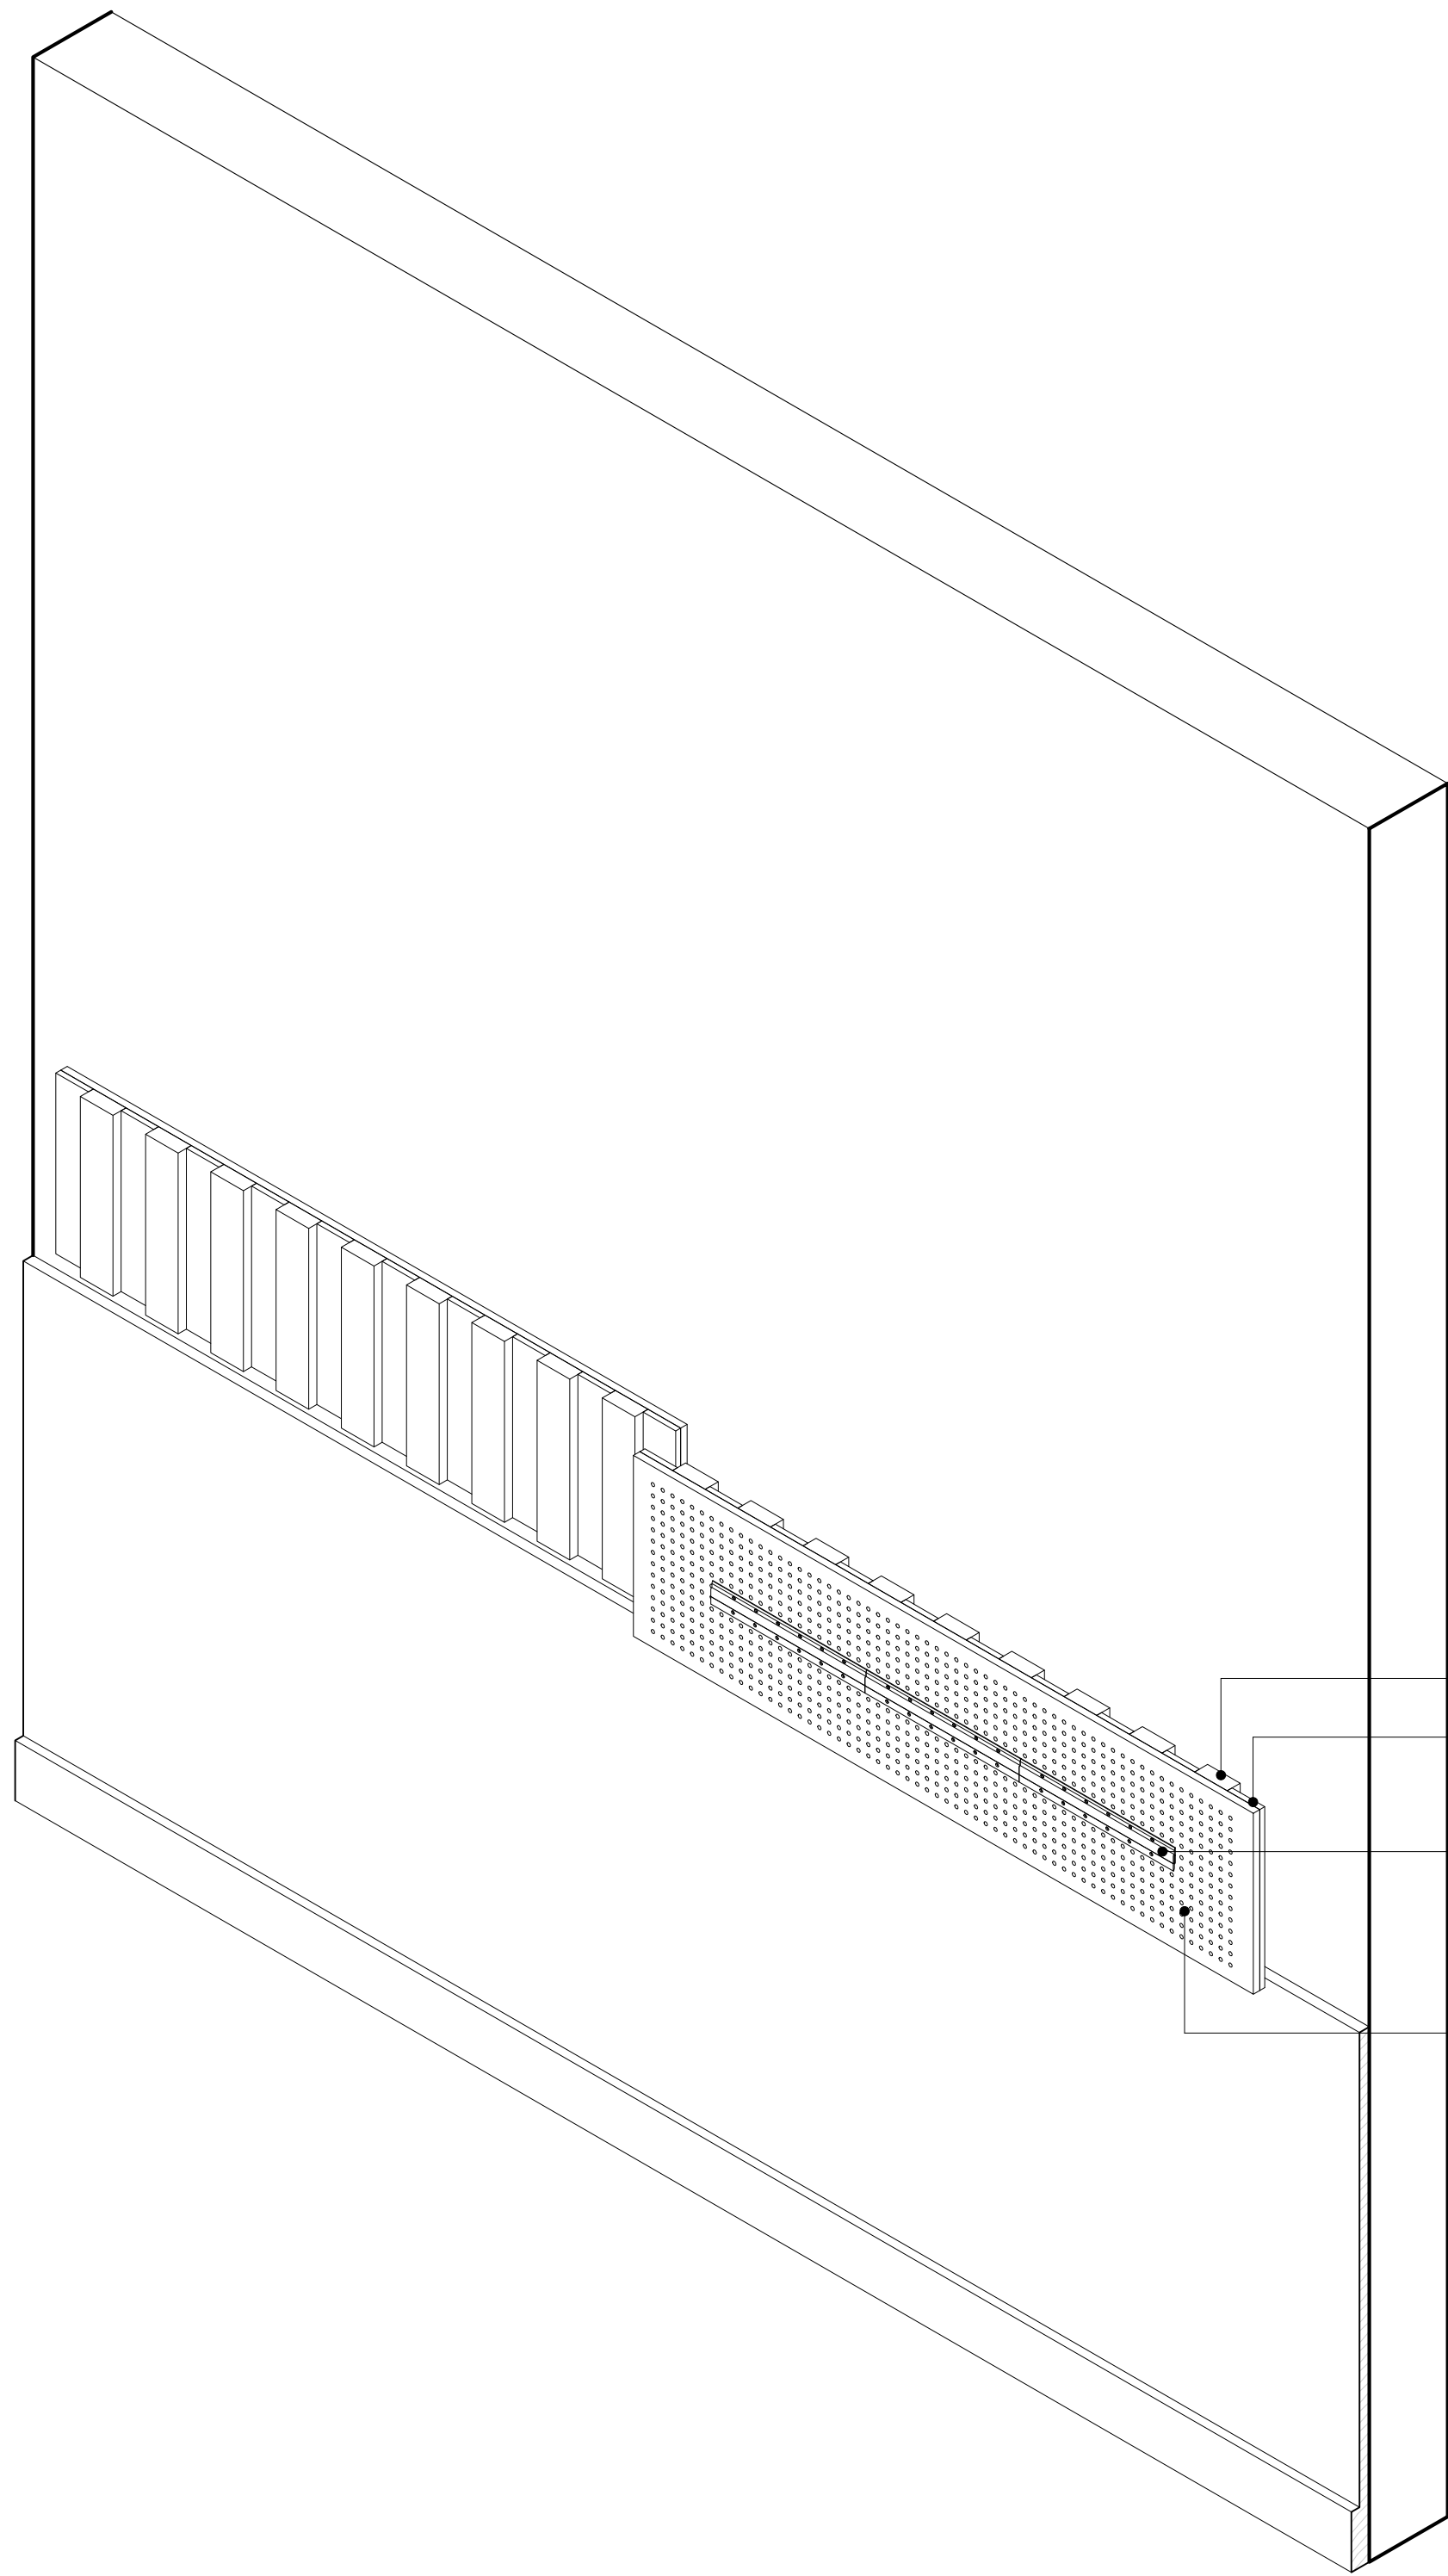

1" (24mm) LAMEL
3/8" (9mm) LAMEL

Z CLIPS
WIDTH= 25mm
LENGTH=300mm

PERFORATED MDF PANEL HOLES
DIAMETER D=1/4"
SPACING L=3/4"

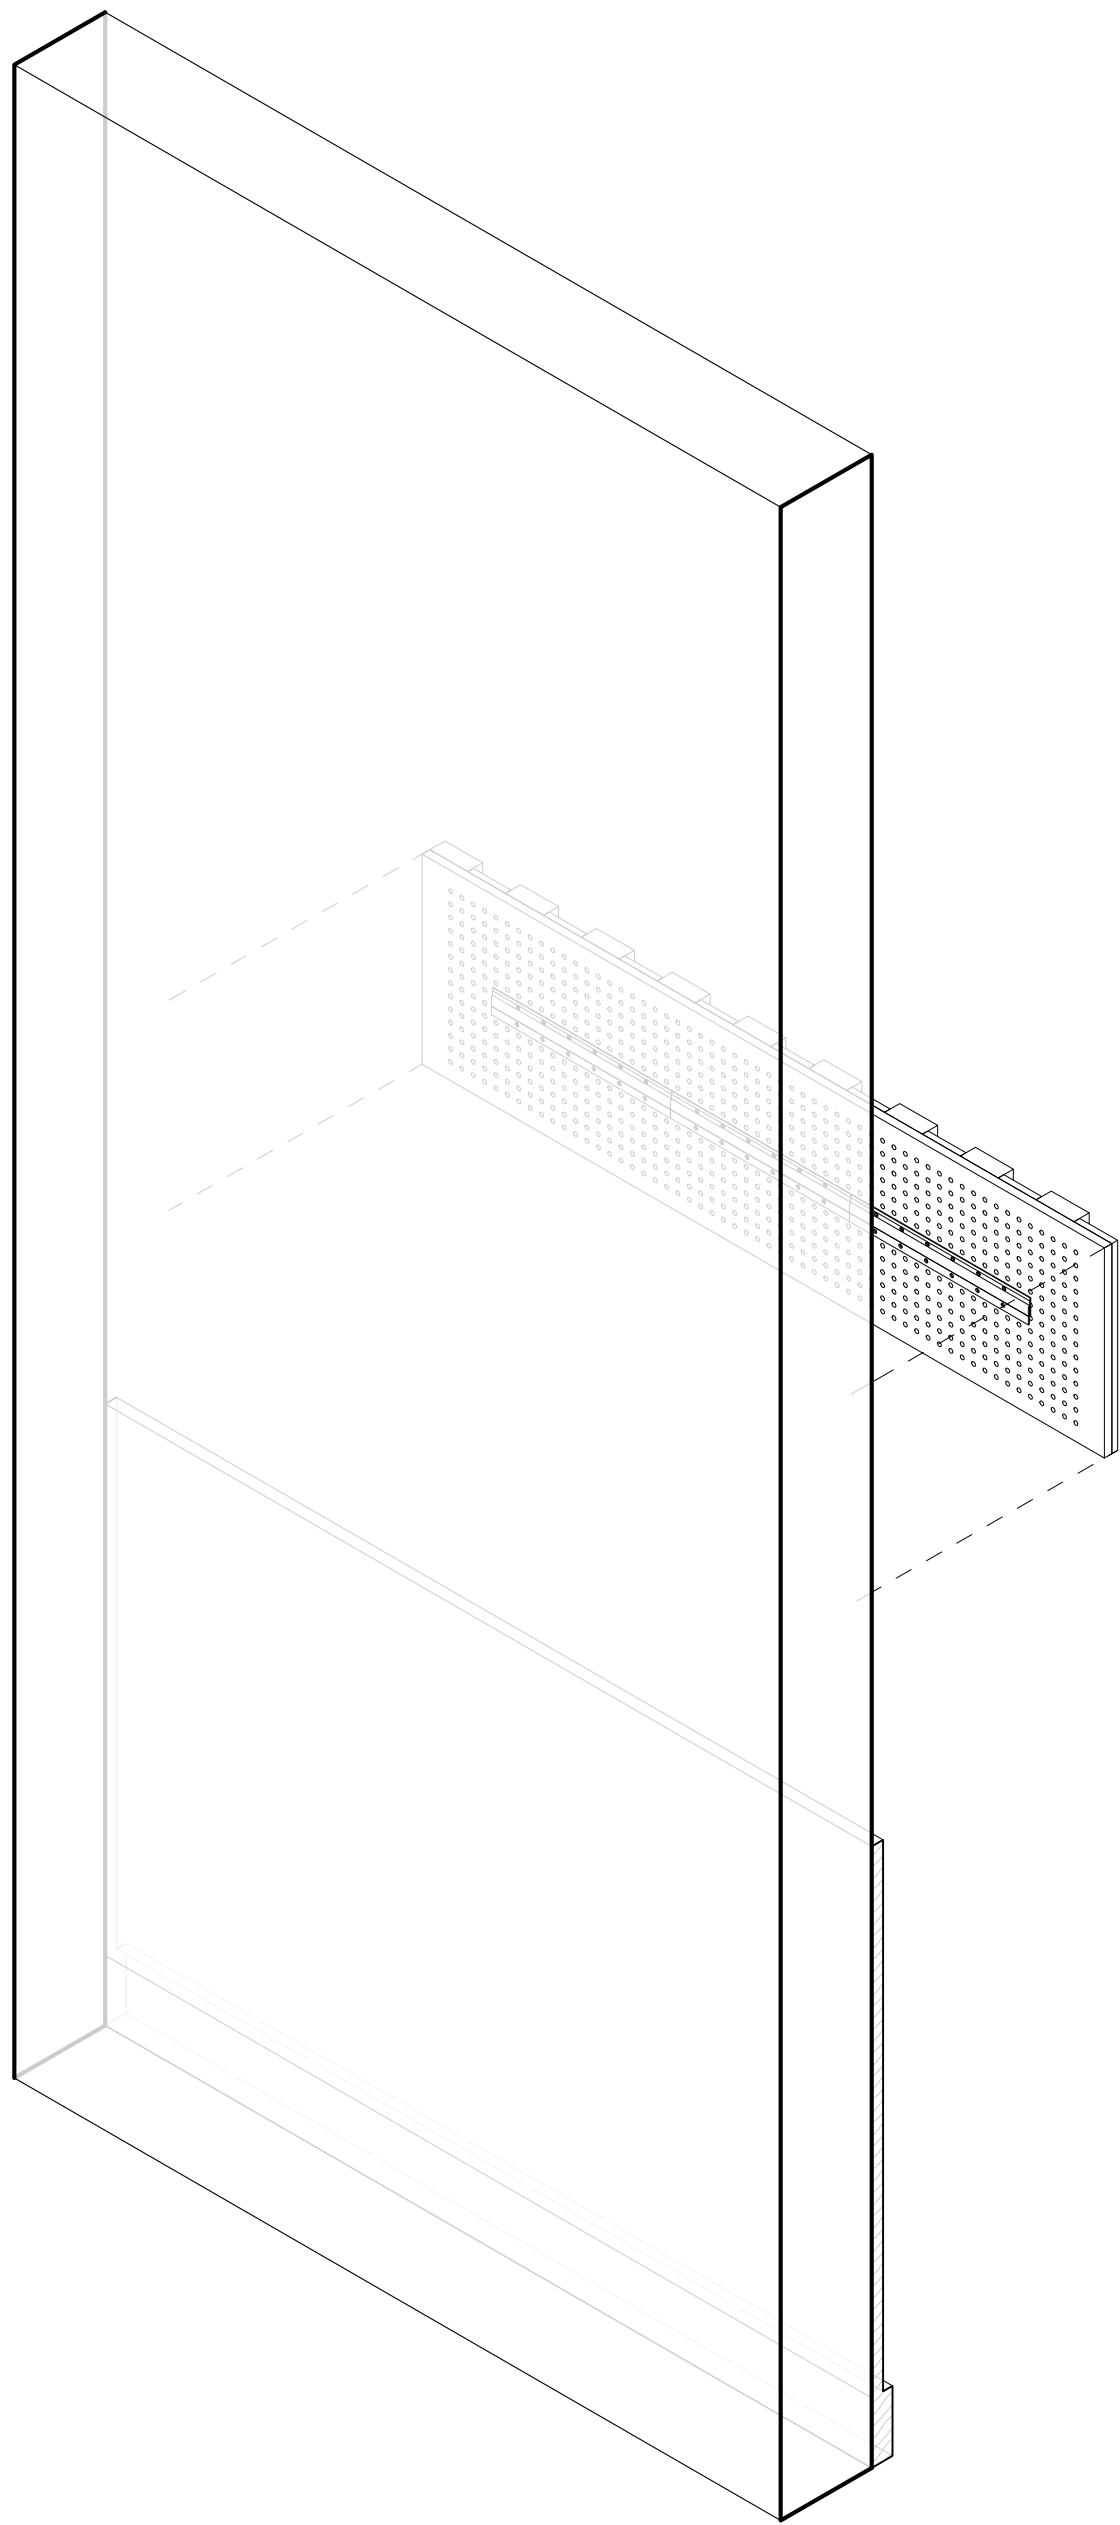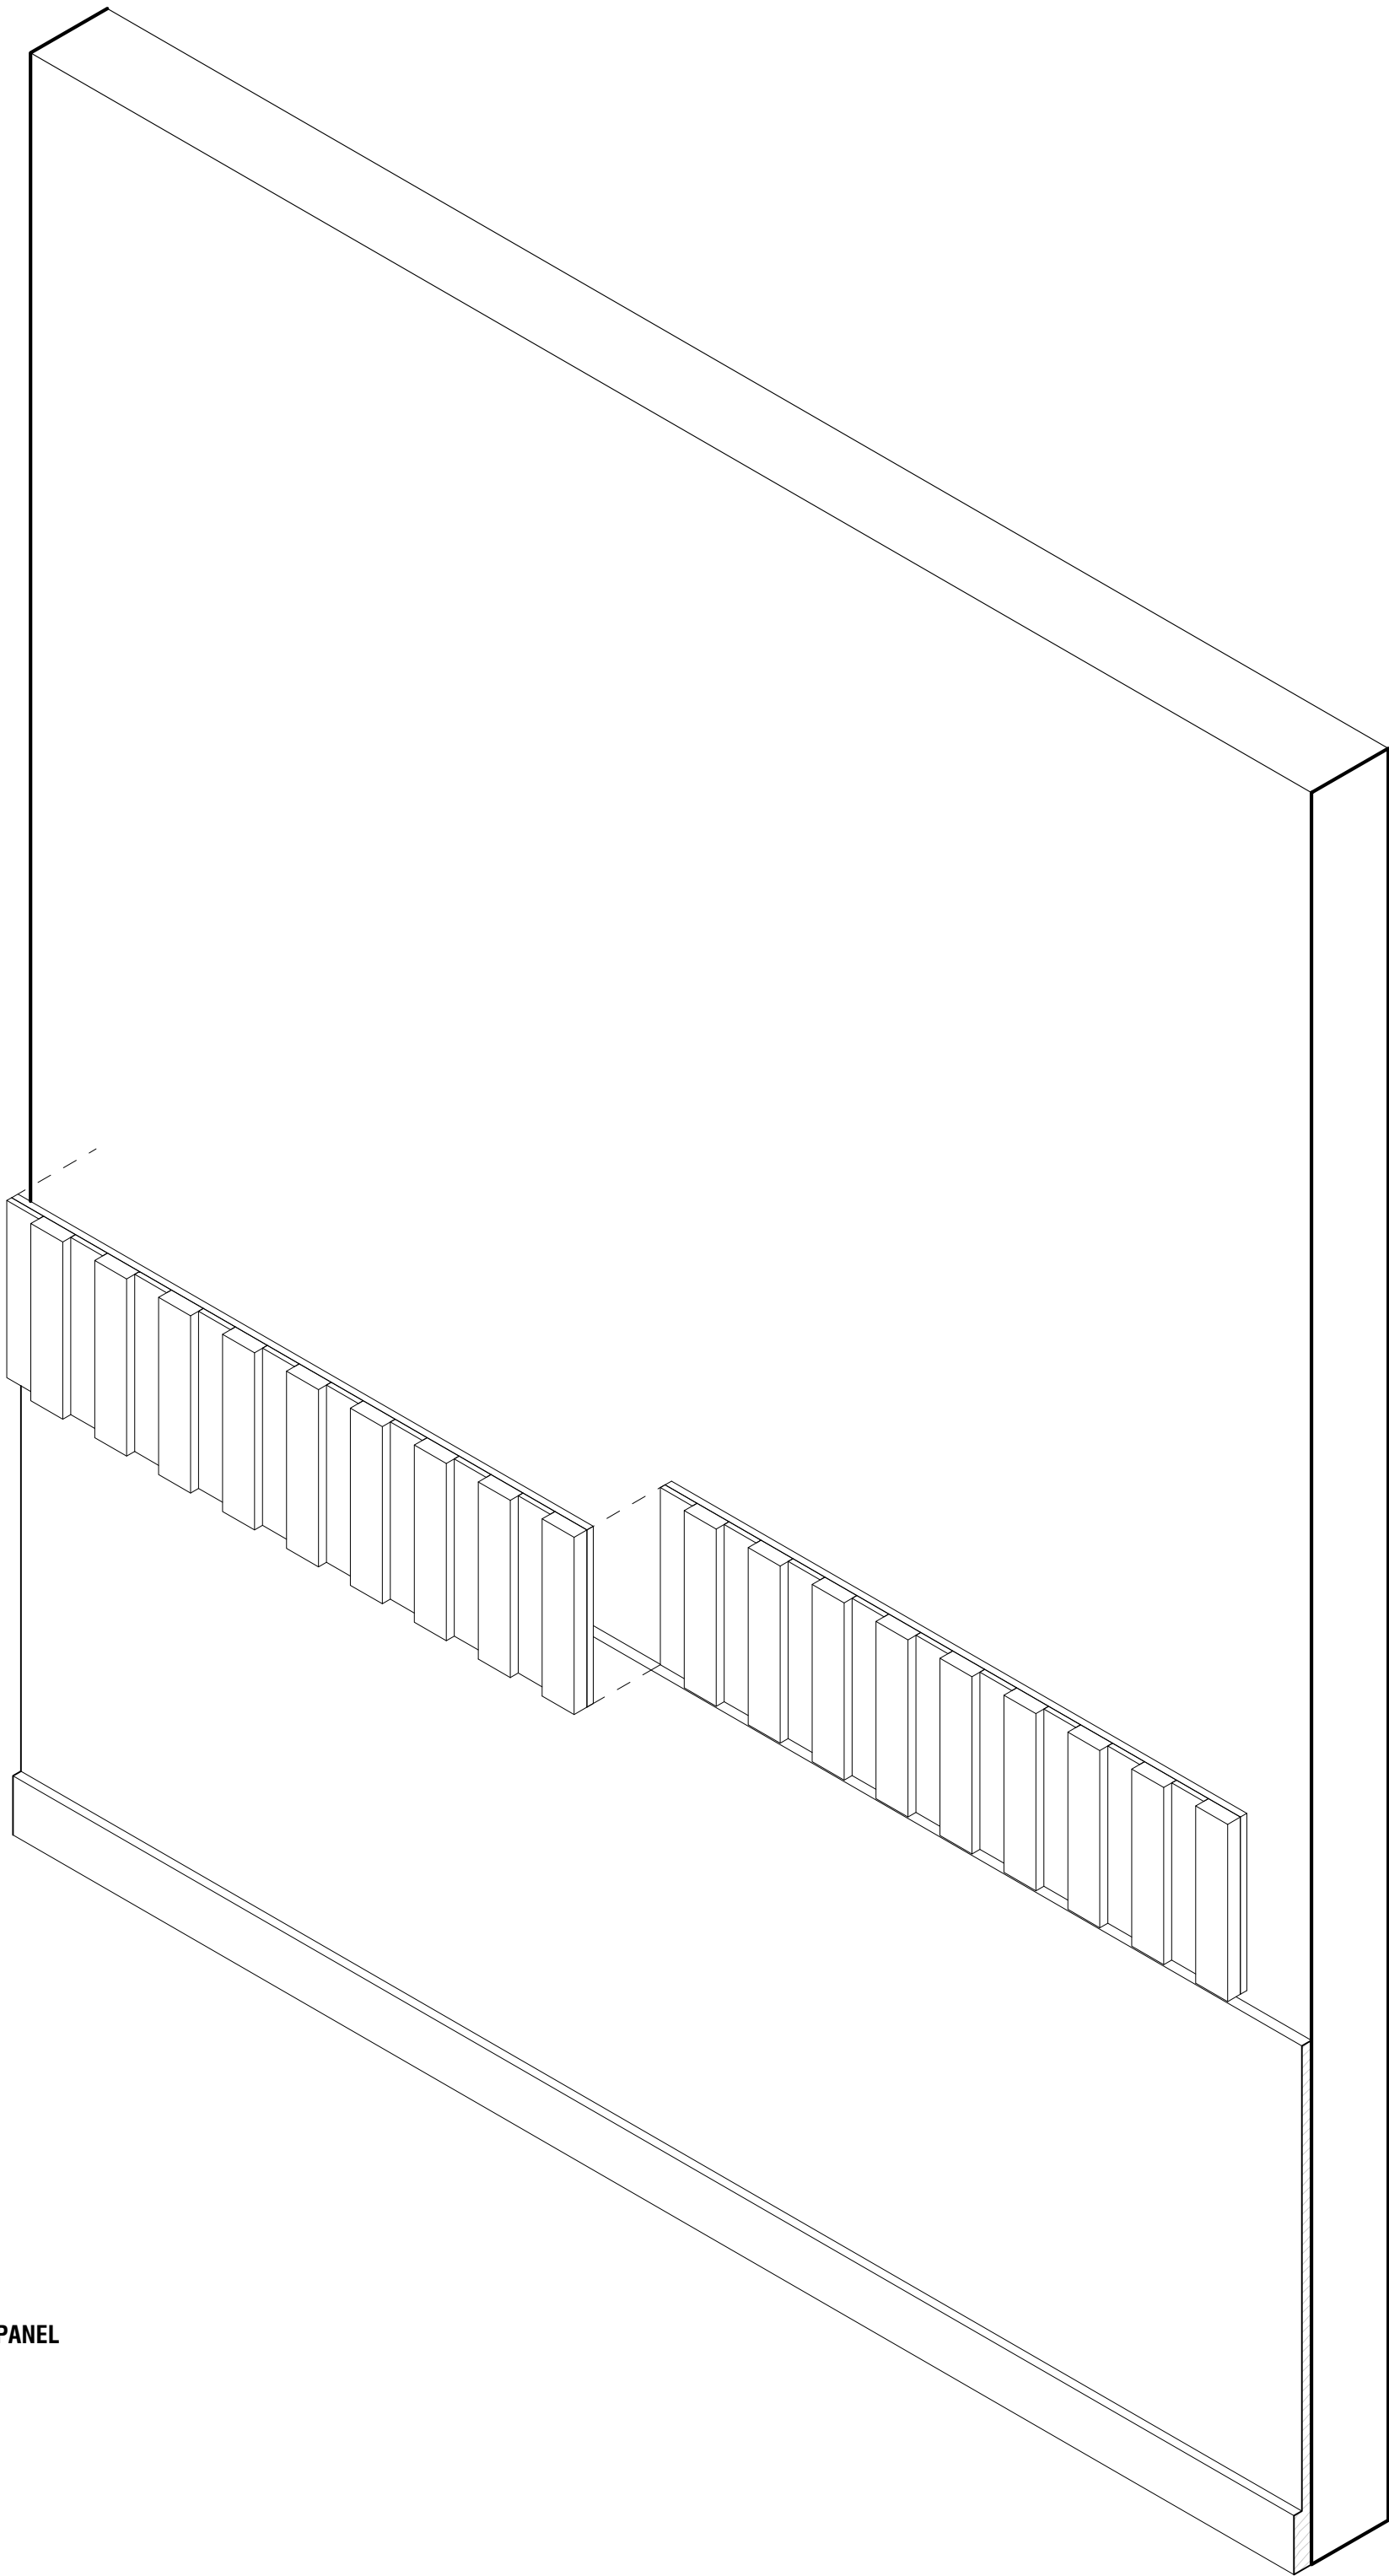

1 TOCKKY LAMEL MULTI LAYER FELT
HORIZONTAL STAND ALONE PANELS
4'x1' - 3D AXON

2 TOCKKY LAMEL MULTI LAYER FELT
HORIZONTAL CONTINUOUS PANELS
4'x1' - 3D AXON



Product 5 - Tockky
LAMEL Mult Layer Felt
Panels

DATE:

DRAWN BY:

DRAWING TITLE:

TOCKKY LAMEL MULTI LAYER
FELT HORIZONTAL PANELS 4'x1'
- 3D AXON

PROJECT NUMBER:


DRAWING NUMBER:

NO: 1
2
3
4

REVISIONS:
SUBMISSION FOR APPROVAL


NAME:

DATE:

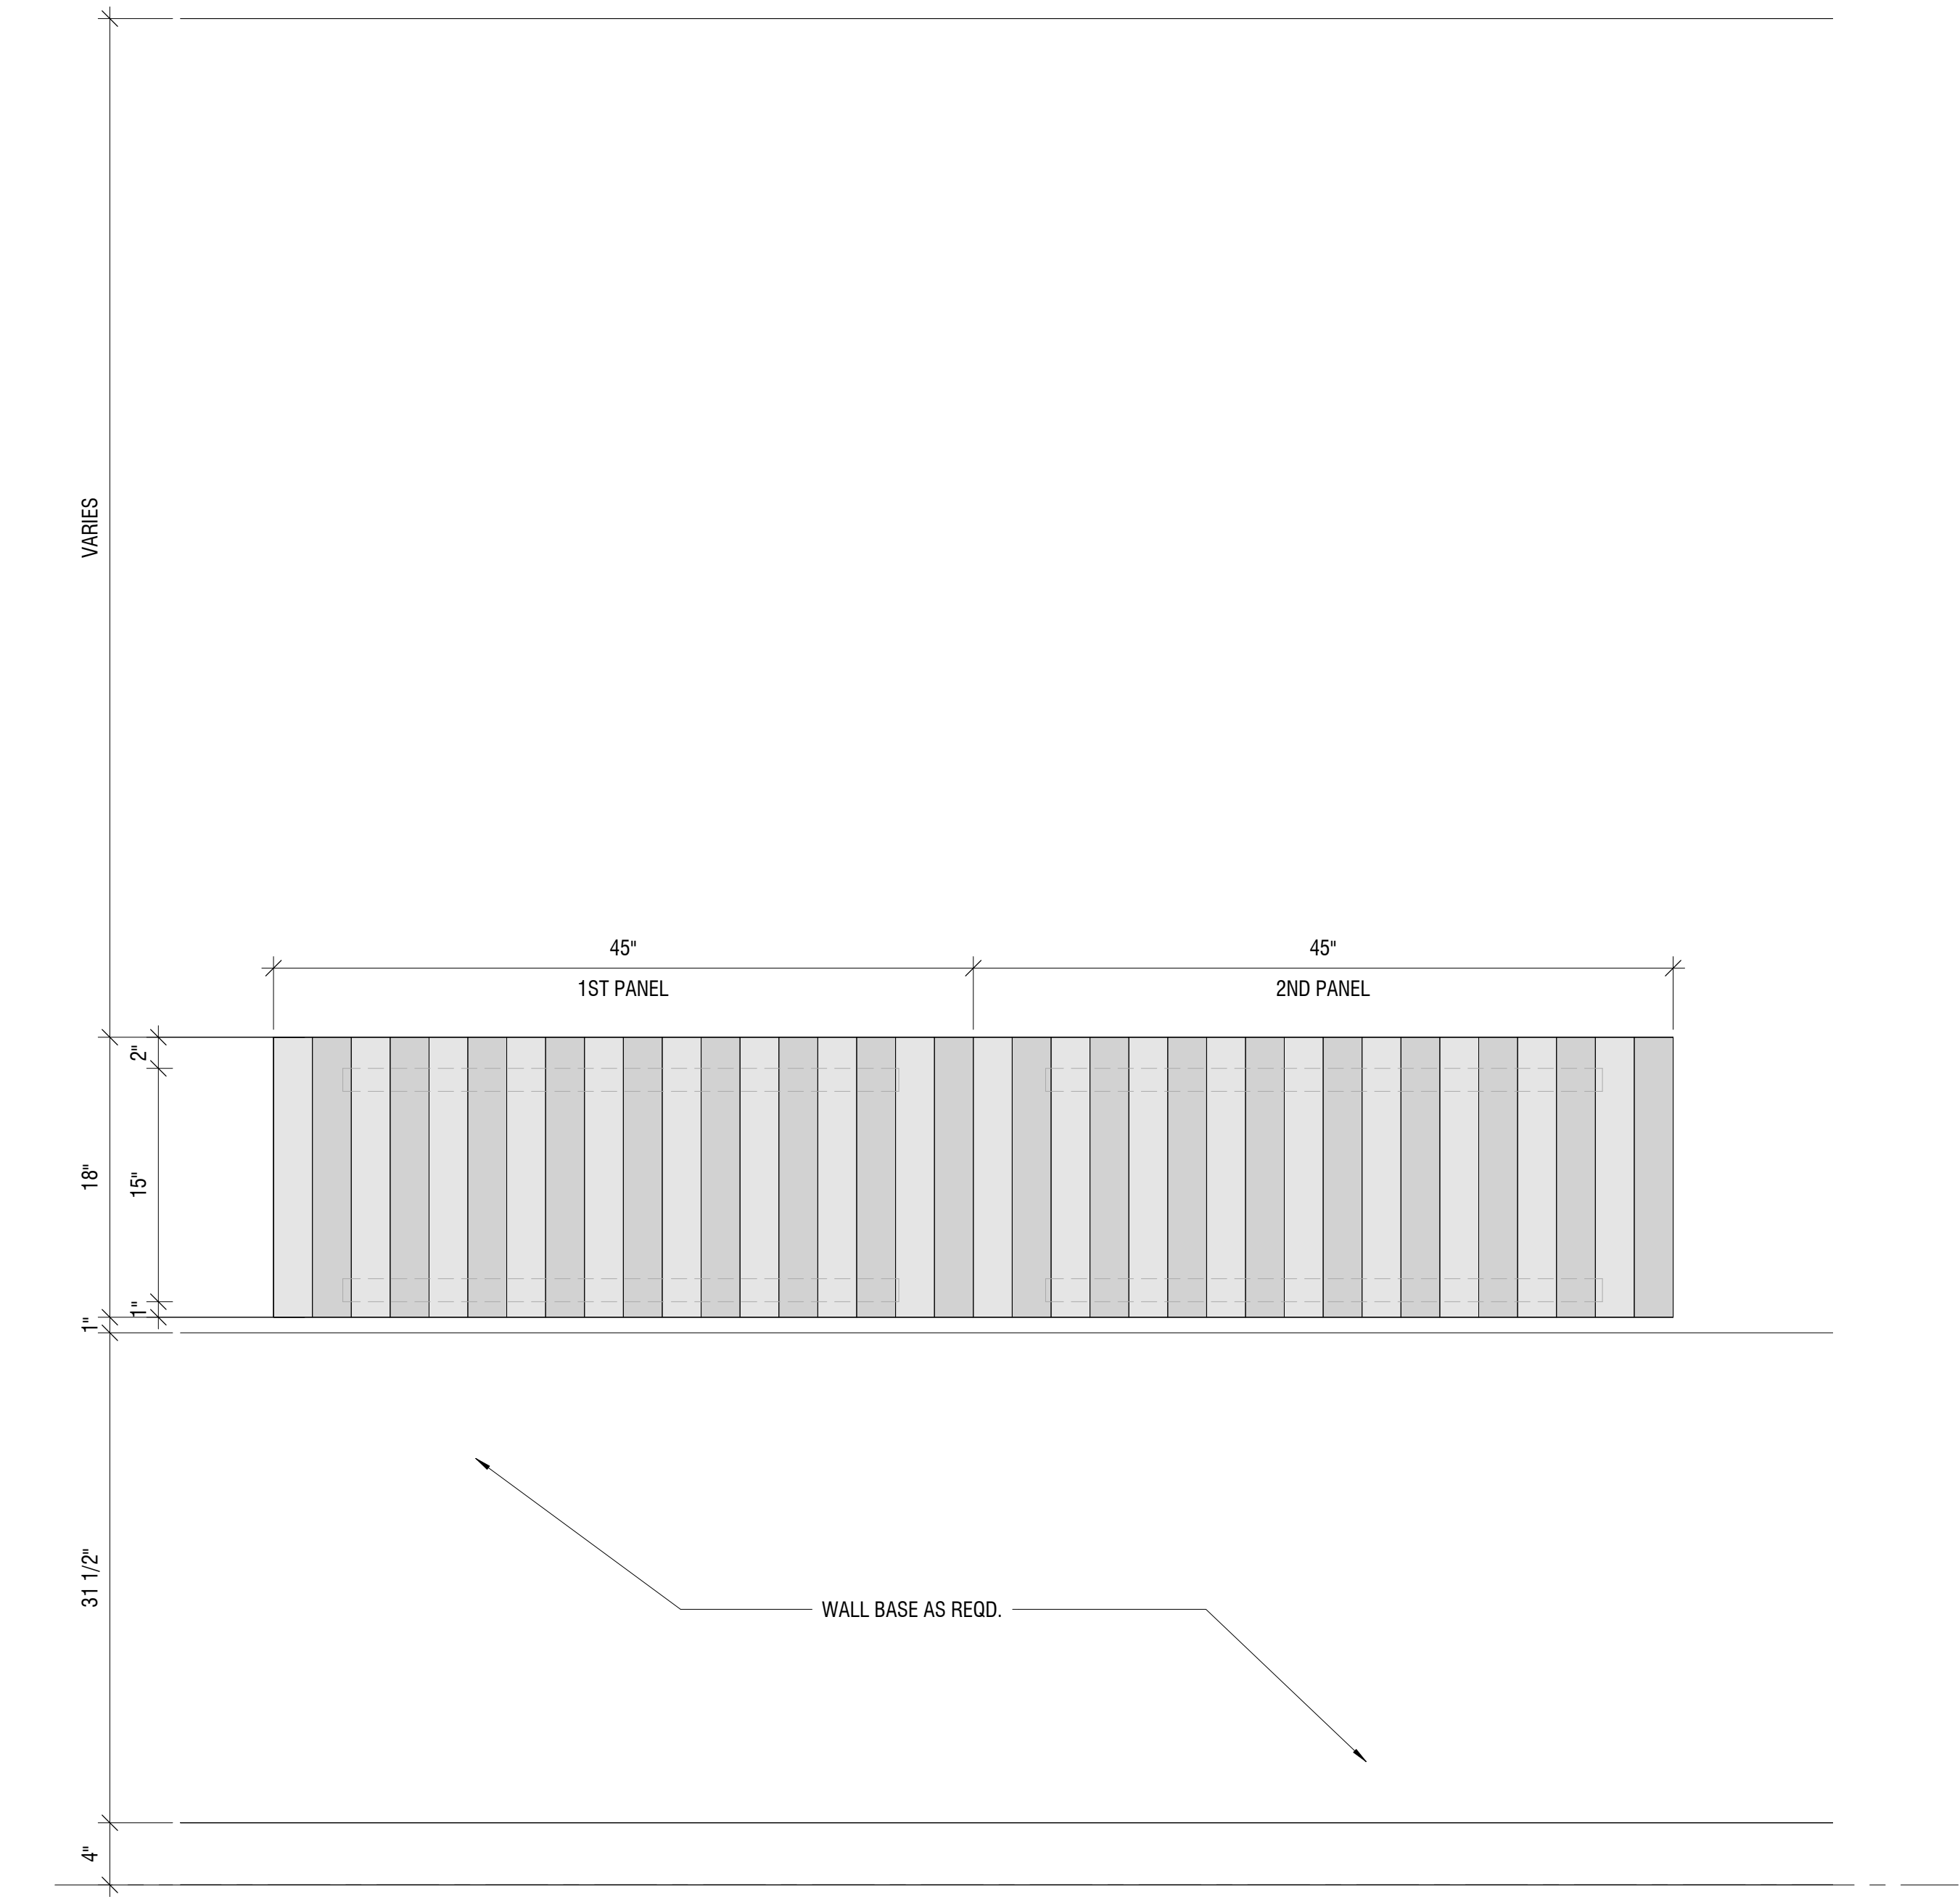

TOCKKY LAMEL MULTI LAYER FELT
CONTINUOUS HORIZONTAL PANELS
ASSEMBLY 4'x1 1/2' - ELEVATION
1 1/2" = 1'-0"

②

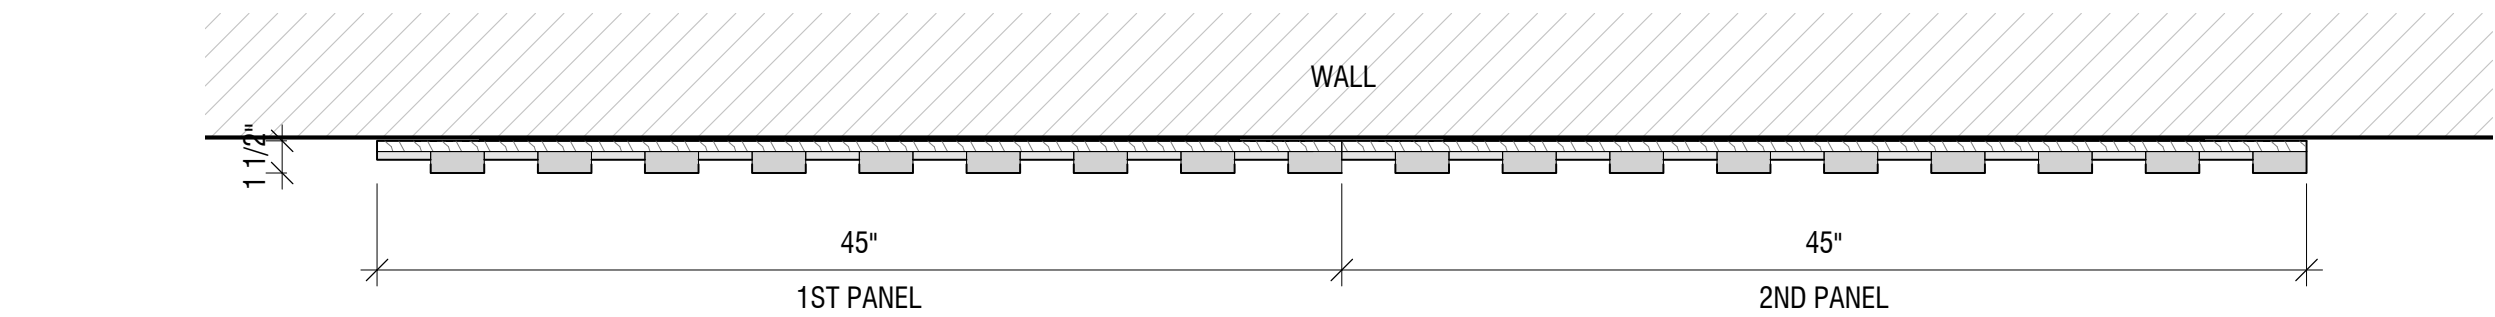

TOCKKY LAMEL MULTI LAYER FELT
CONTINUOUS HORIZONTAL PANELS
ASSEMBLY 4'x1 1/2' - PLAN VIEW
1 1/2" = 1'-0"

①



Product 5 - Tockky
LAMEL Multit Layer Felt
Panels

DATE:

DRAWN BY:

DRAWING TITLE:

TOCKKY LAMEL MULTI LAYER
FELT HORIZONTAL CONTINUOUS
PANELS ASSEMBLY - 4'x1'-6"

PROJECT NUMBER:

DRAWING NUMBER:

14.0


NO:

REVISIONS:

SUBMISSION FOR APPROVAL

NAME:

DATE:

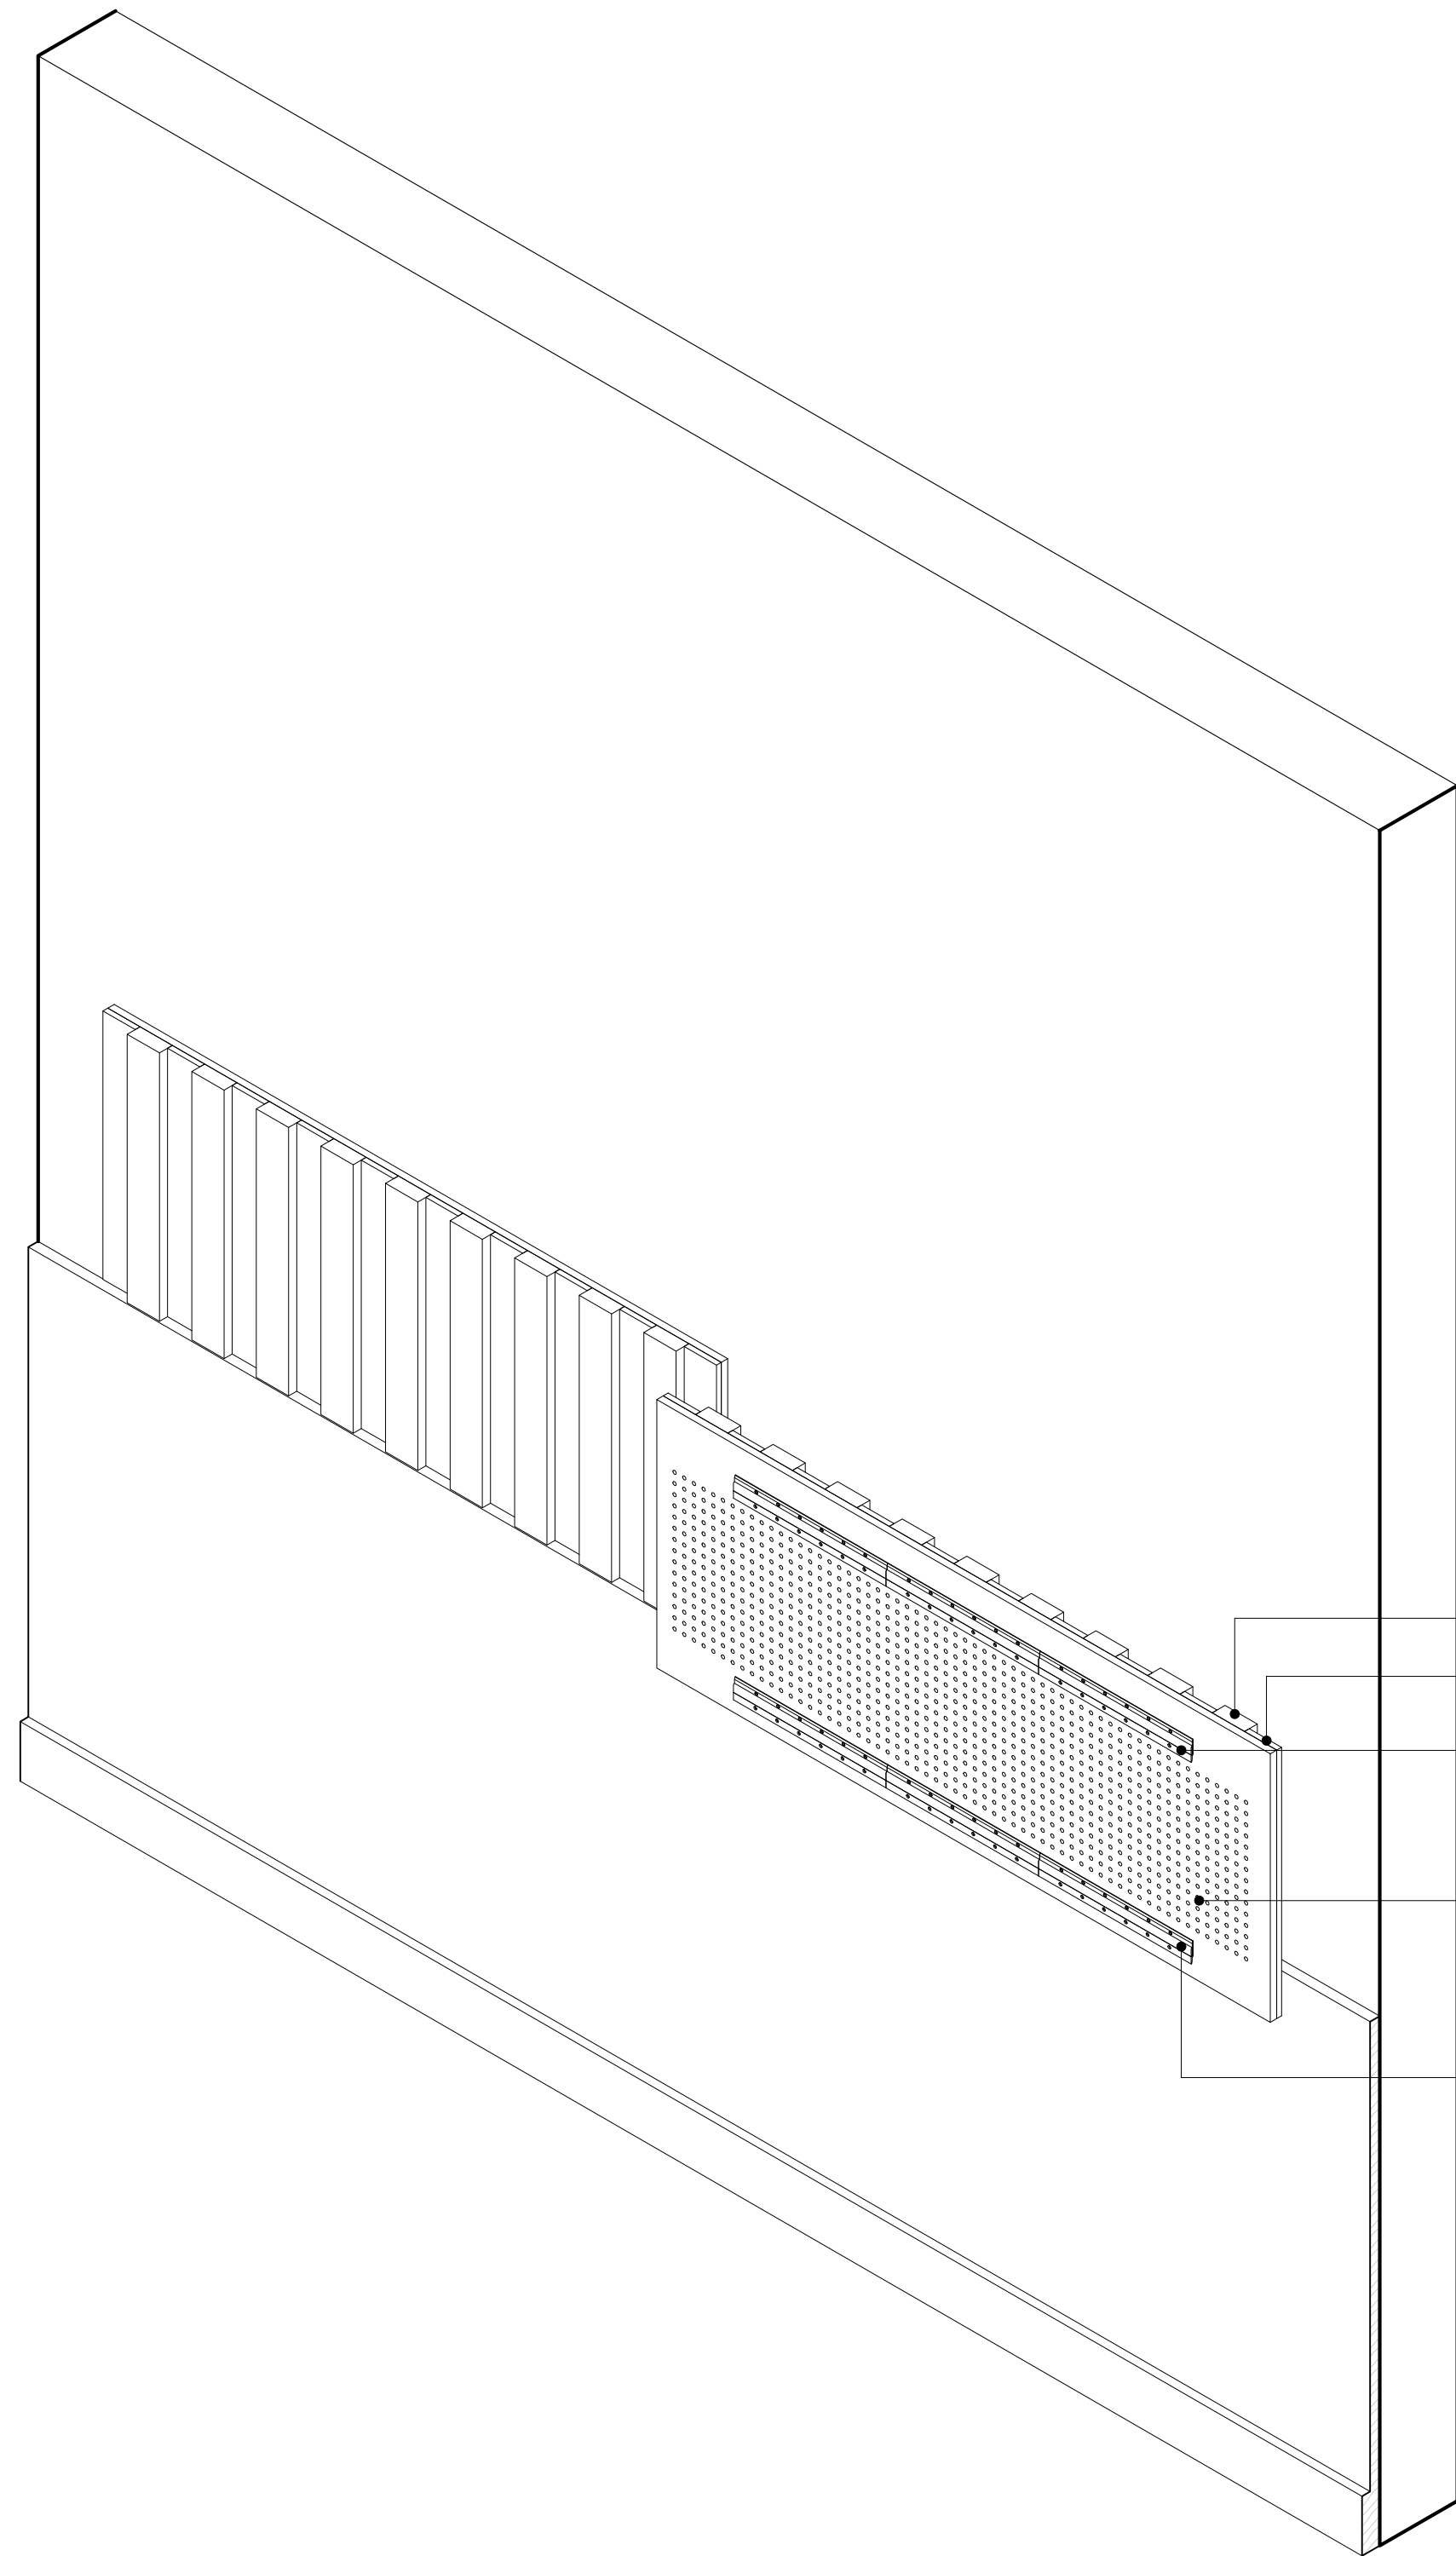


1" (24mm) LAMEL

3/8" (9mm) LAMEL

Z CLIPS
WIDTH= 25mm
LENGTH=300mm

MDF PERFORATED PANEL HOLES
DIAMETER D=1/4"
SPACING L=3/4"

Z CLIPS
WIDTH= 25mm
LENGTH=300mm

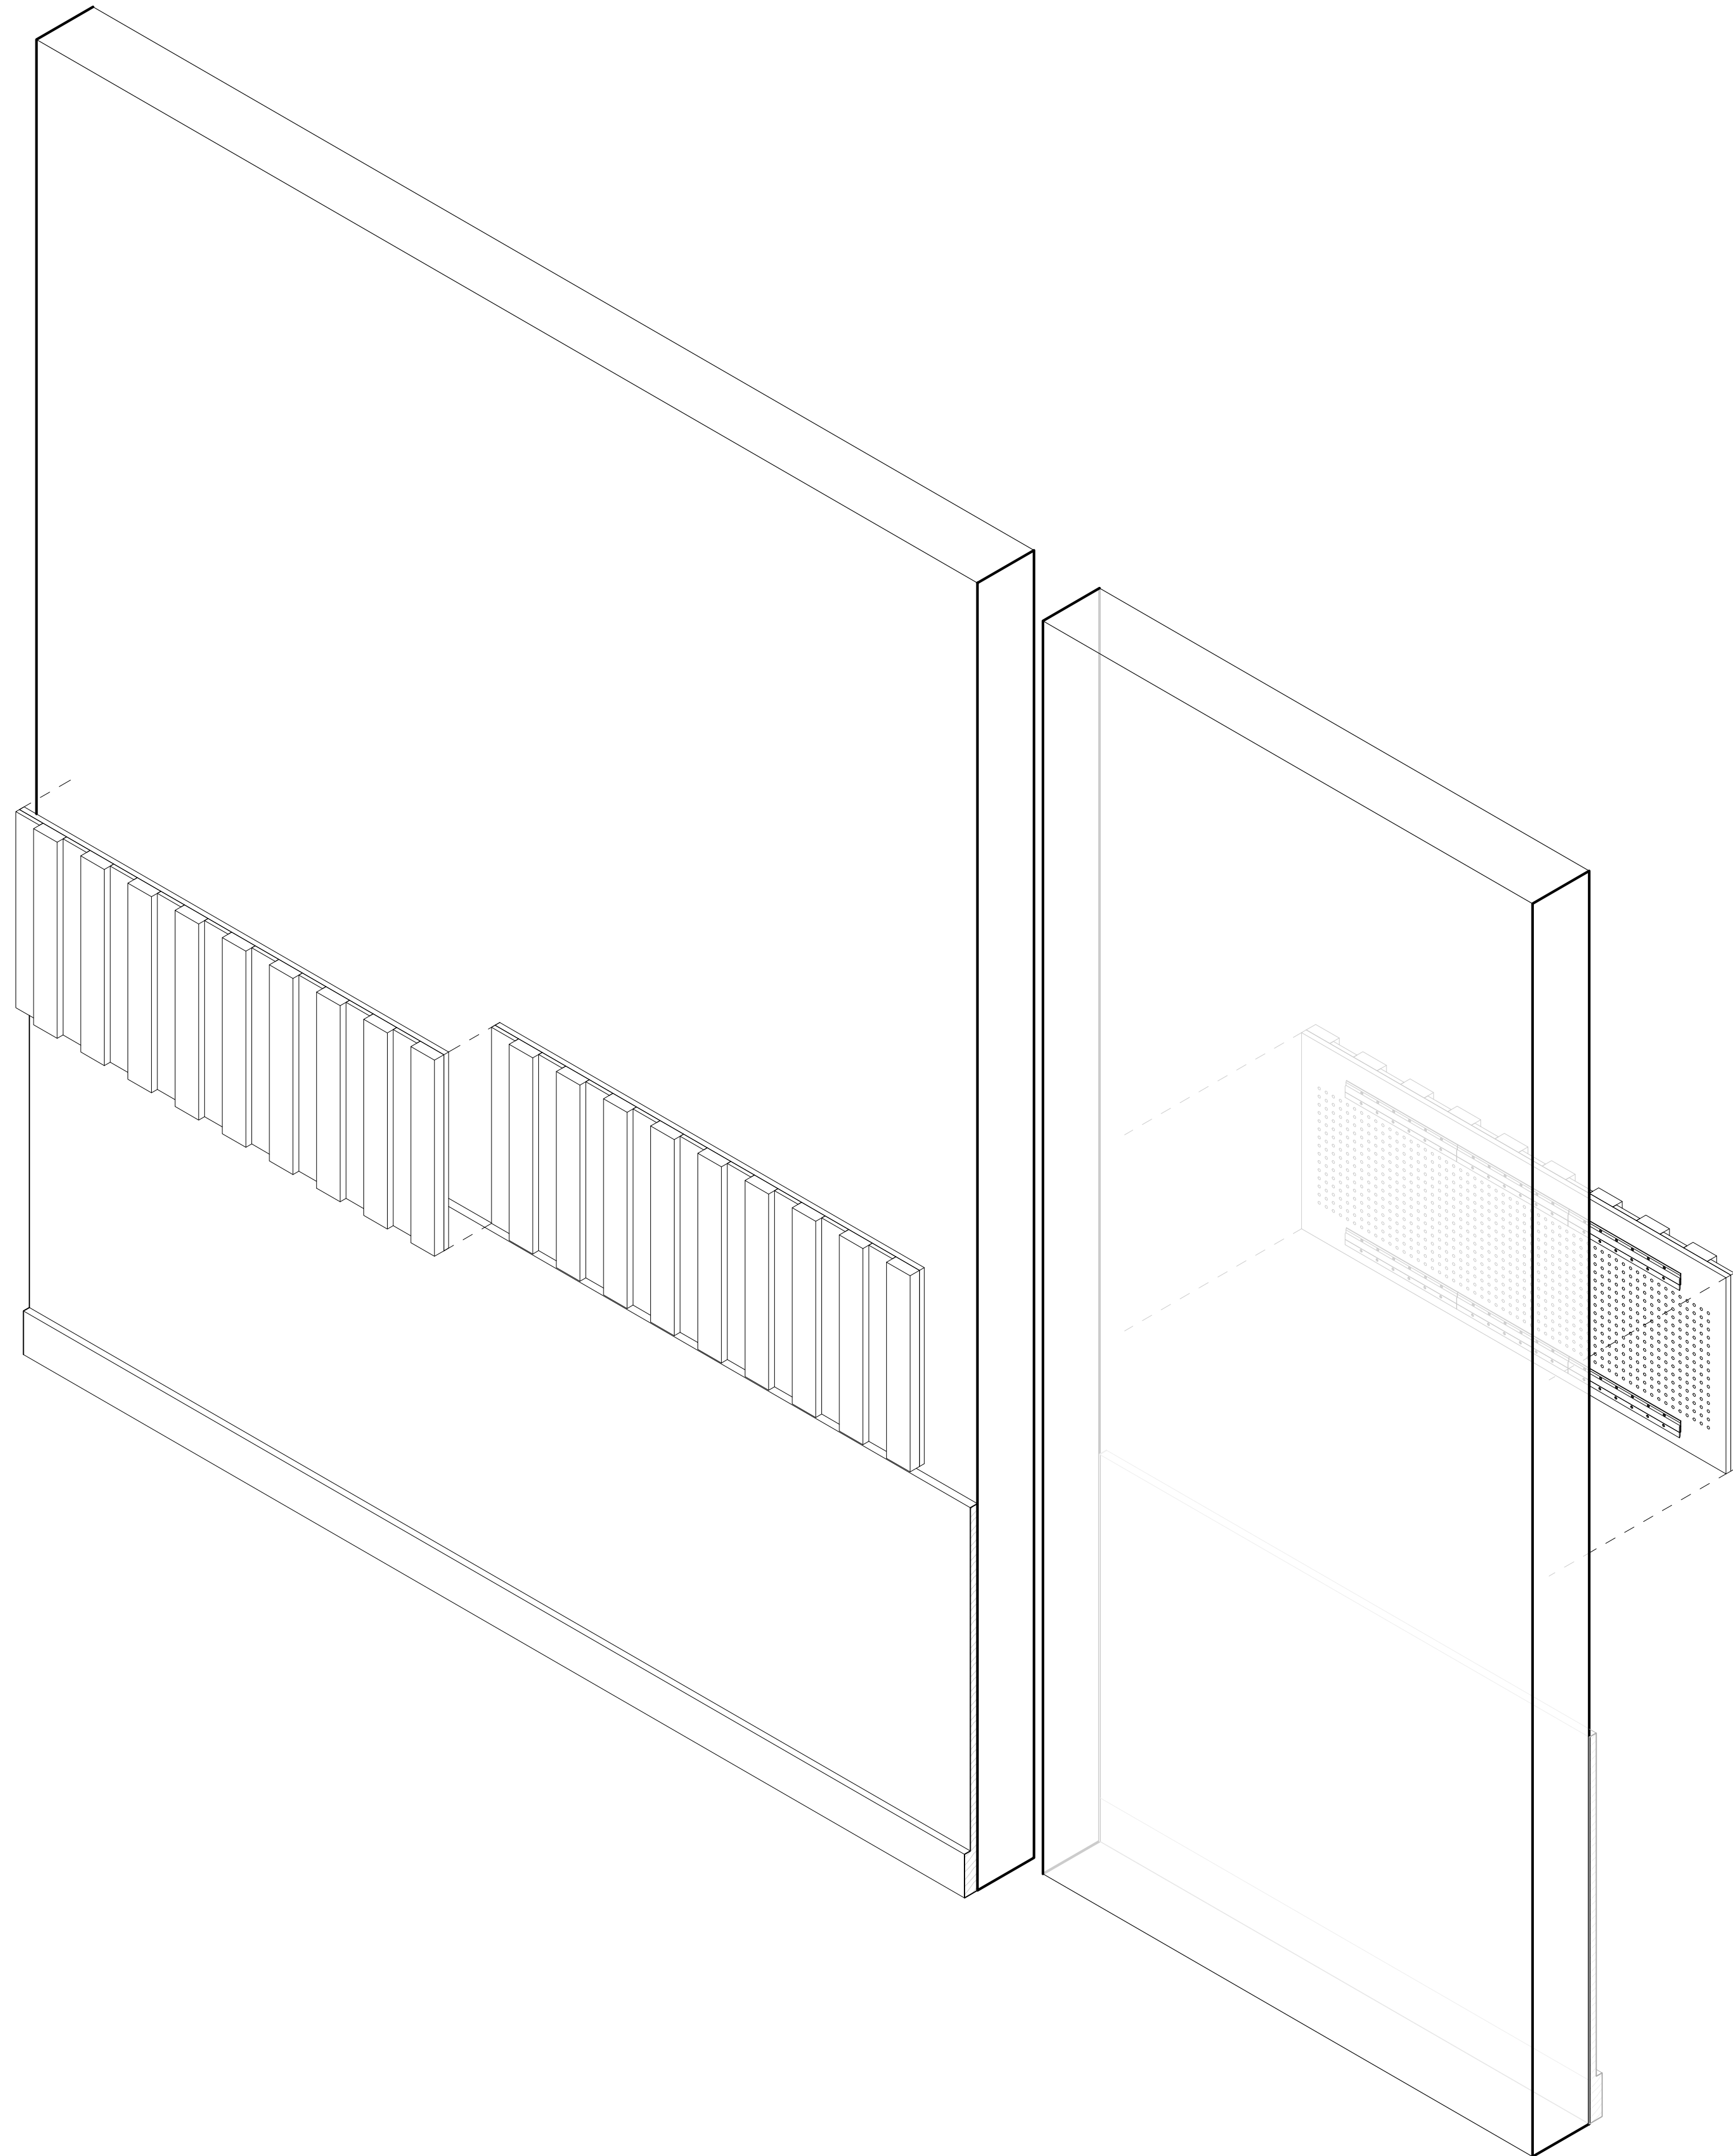

TOCKKY LAMEL MULTI LAYER FELT
HORIZONTAL STAND ALONE PANELS
4'x1 1/2' - 3D AXON

2

TOCKKY LAMEL MULTI LAYER FELT
HORIZONTAL CONTINUOUS PANELS 4'x1
1/2' - 3D AXON

1



Product 5 - Tockky
LAMEL Multit Layer Felt
Panels

DATE:

DRAWN BY:

DRAWING TITLE:

TOCKKY LAMEL MULTI LAYER
FELT HORIZONTAL PANELS -
4'x1'-6" - 3D AXON

PROJECT NUMBER:

DRAWING NUMBER:

14.1

NO: REVISIONS:

1 SUBMISSION FOR APPROVAL


2

3


4

NAME:

DATE:

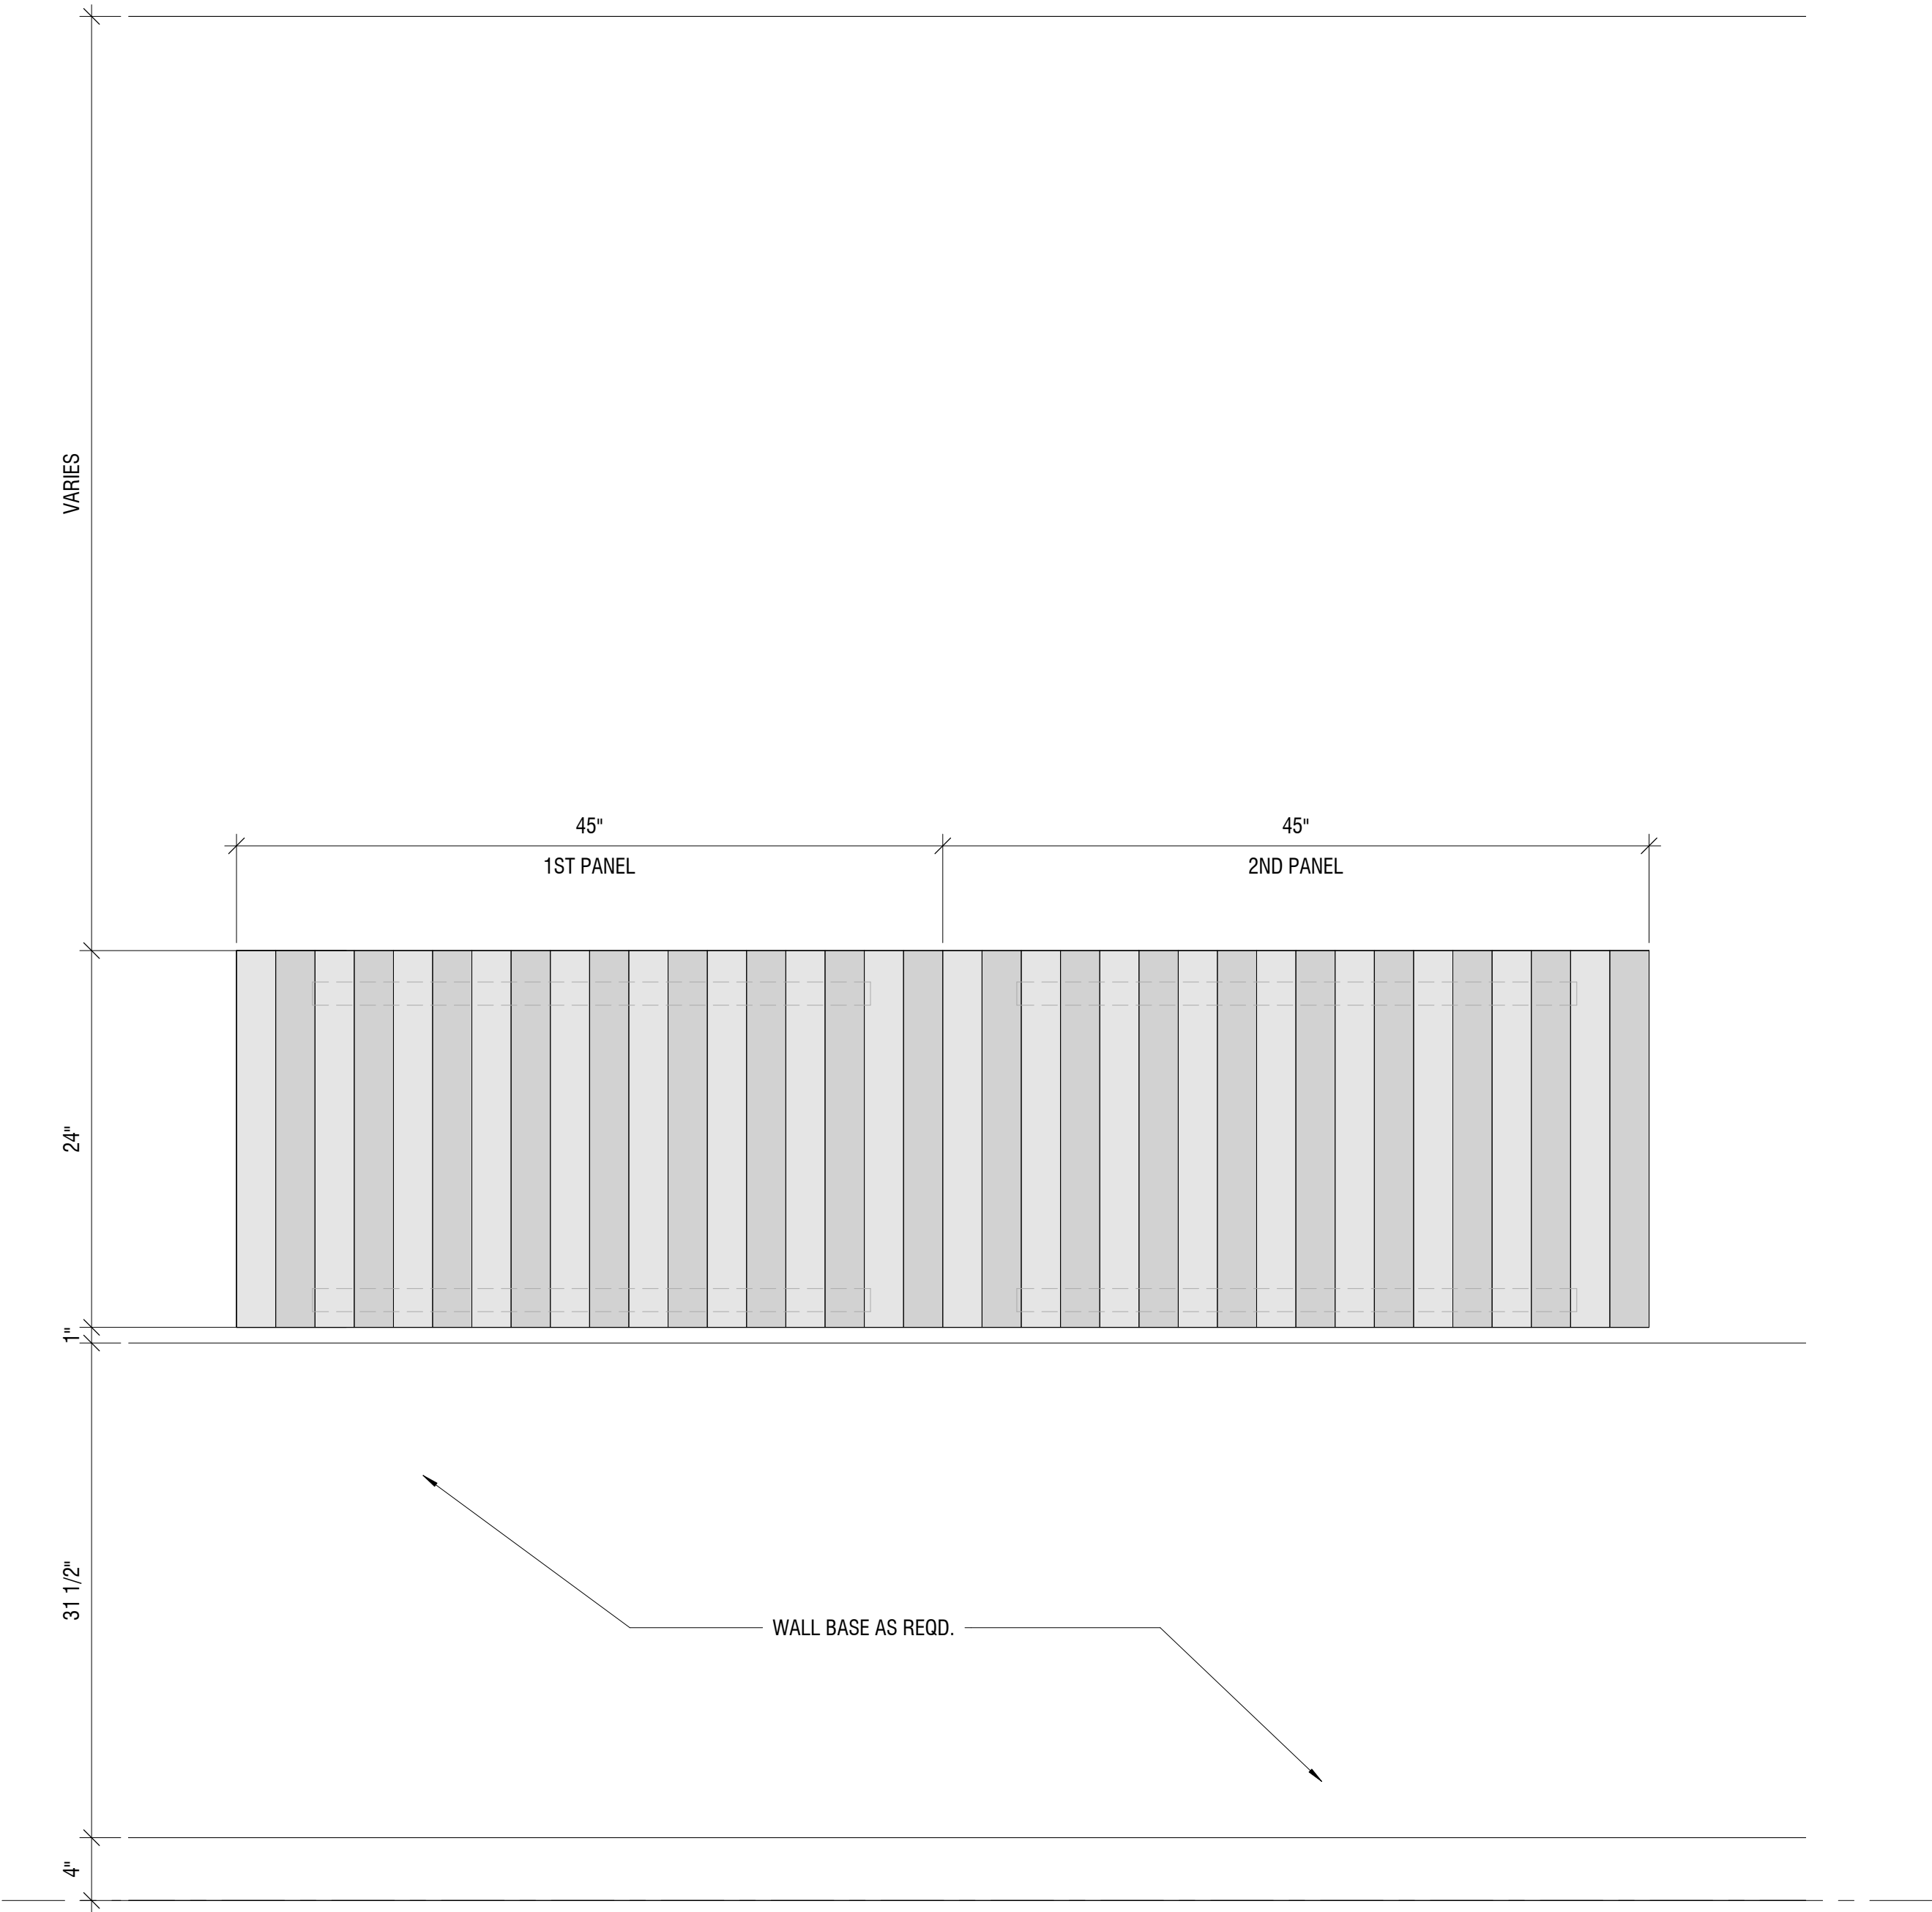

TOCKKY LAMEL MULTI LAYER FELT
CONTINUOUS HORIZONTAL PANELS
ASSEMBLY 4'x2' - ELEVATION
1 1/2" = 1'-0"

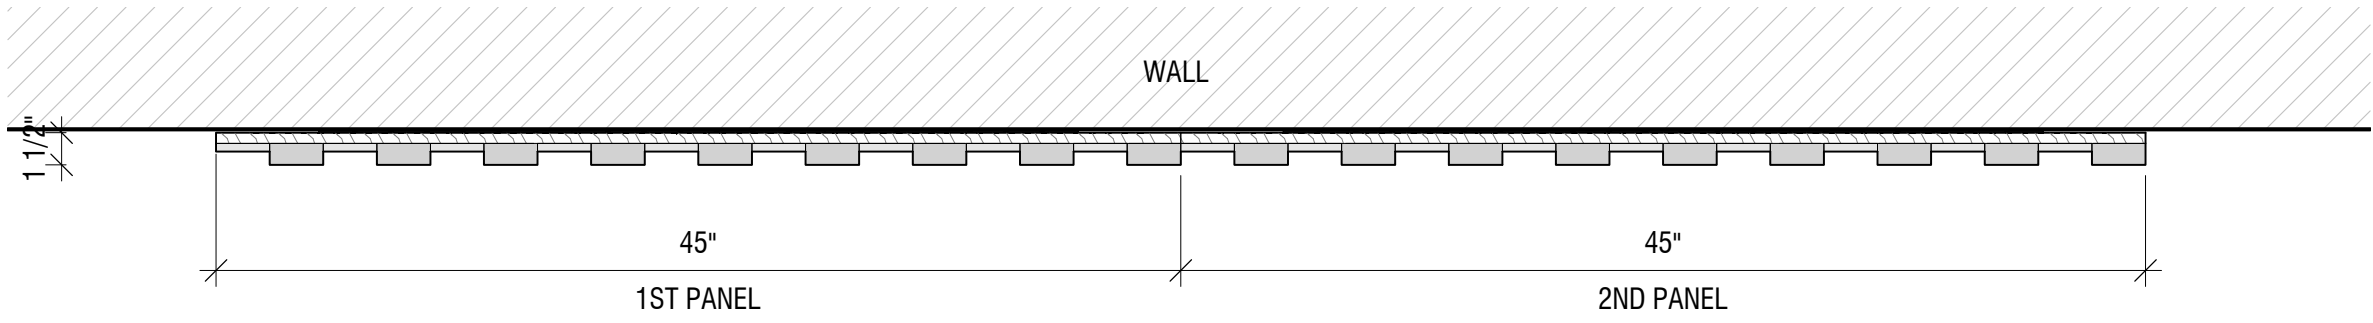


TOCKKY LAMEL MULTI LAYER FELT
CONTINUOUS HORIZONTAL PANELS
ASSEMBLY 4'x2' - PLAN VIEW
1 1/2" = 1'-0"




Product 5 - Tockky
LAMEL Mult Layer Felt
Panels

NO:	REVISIONS:	NAME:	DATE:
1	SUBMISSION FOR APPROVAL		
2			
3			
4			

DATE:
DRAWN BY:
DRAWING TITLE:
TOCKKY LAMEL MULTI LAYER FELT HORIZONTAL CONTINUOUS PANELS ASSEMBLY 4'x2'
PROJECT NUMBER:
DRAWING NUMBER:

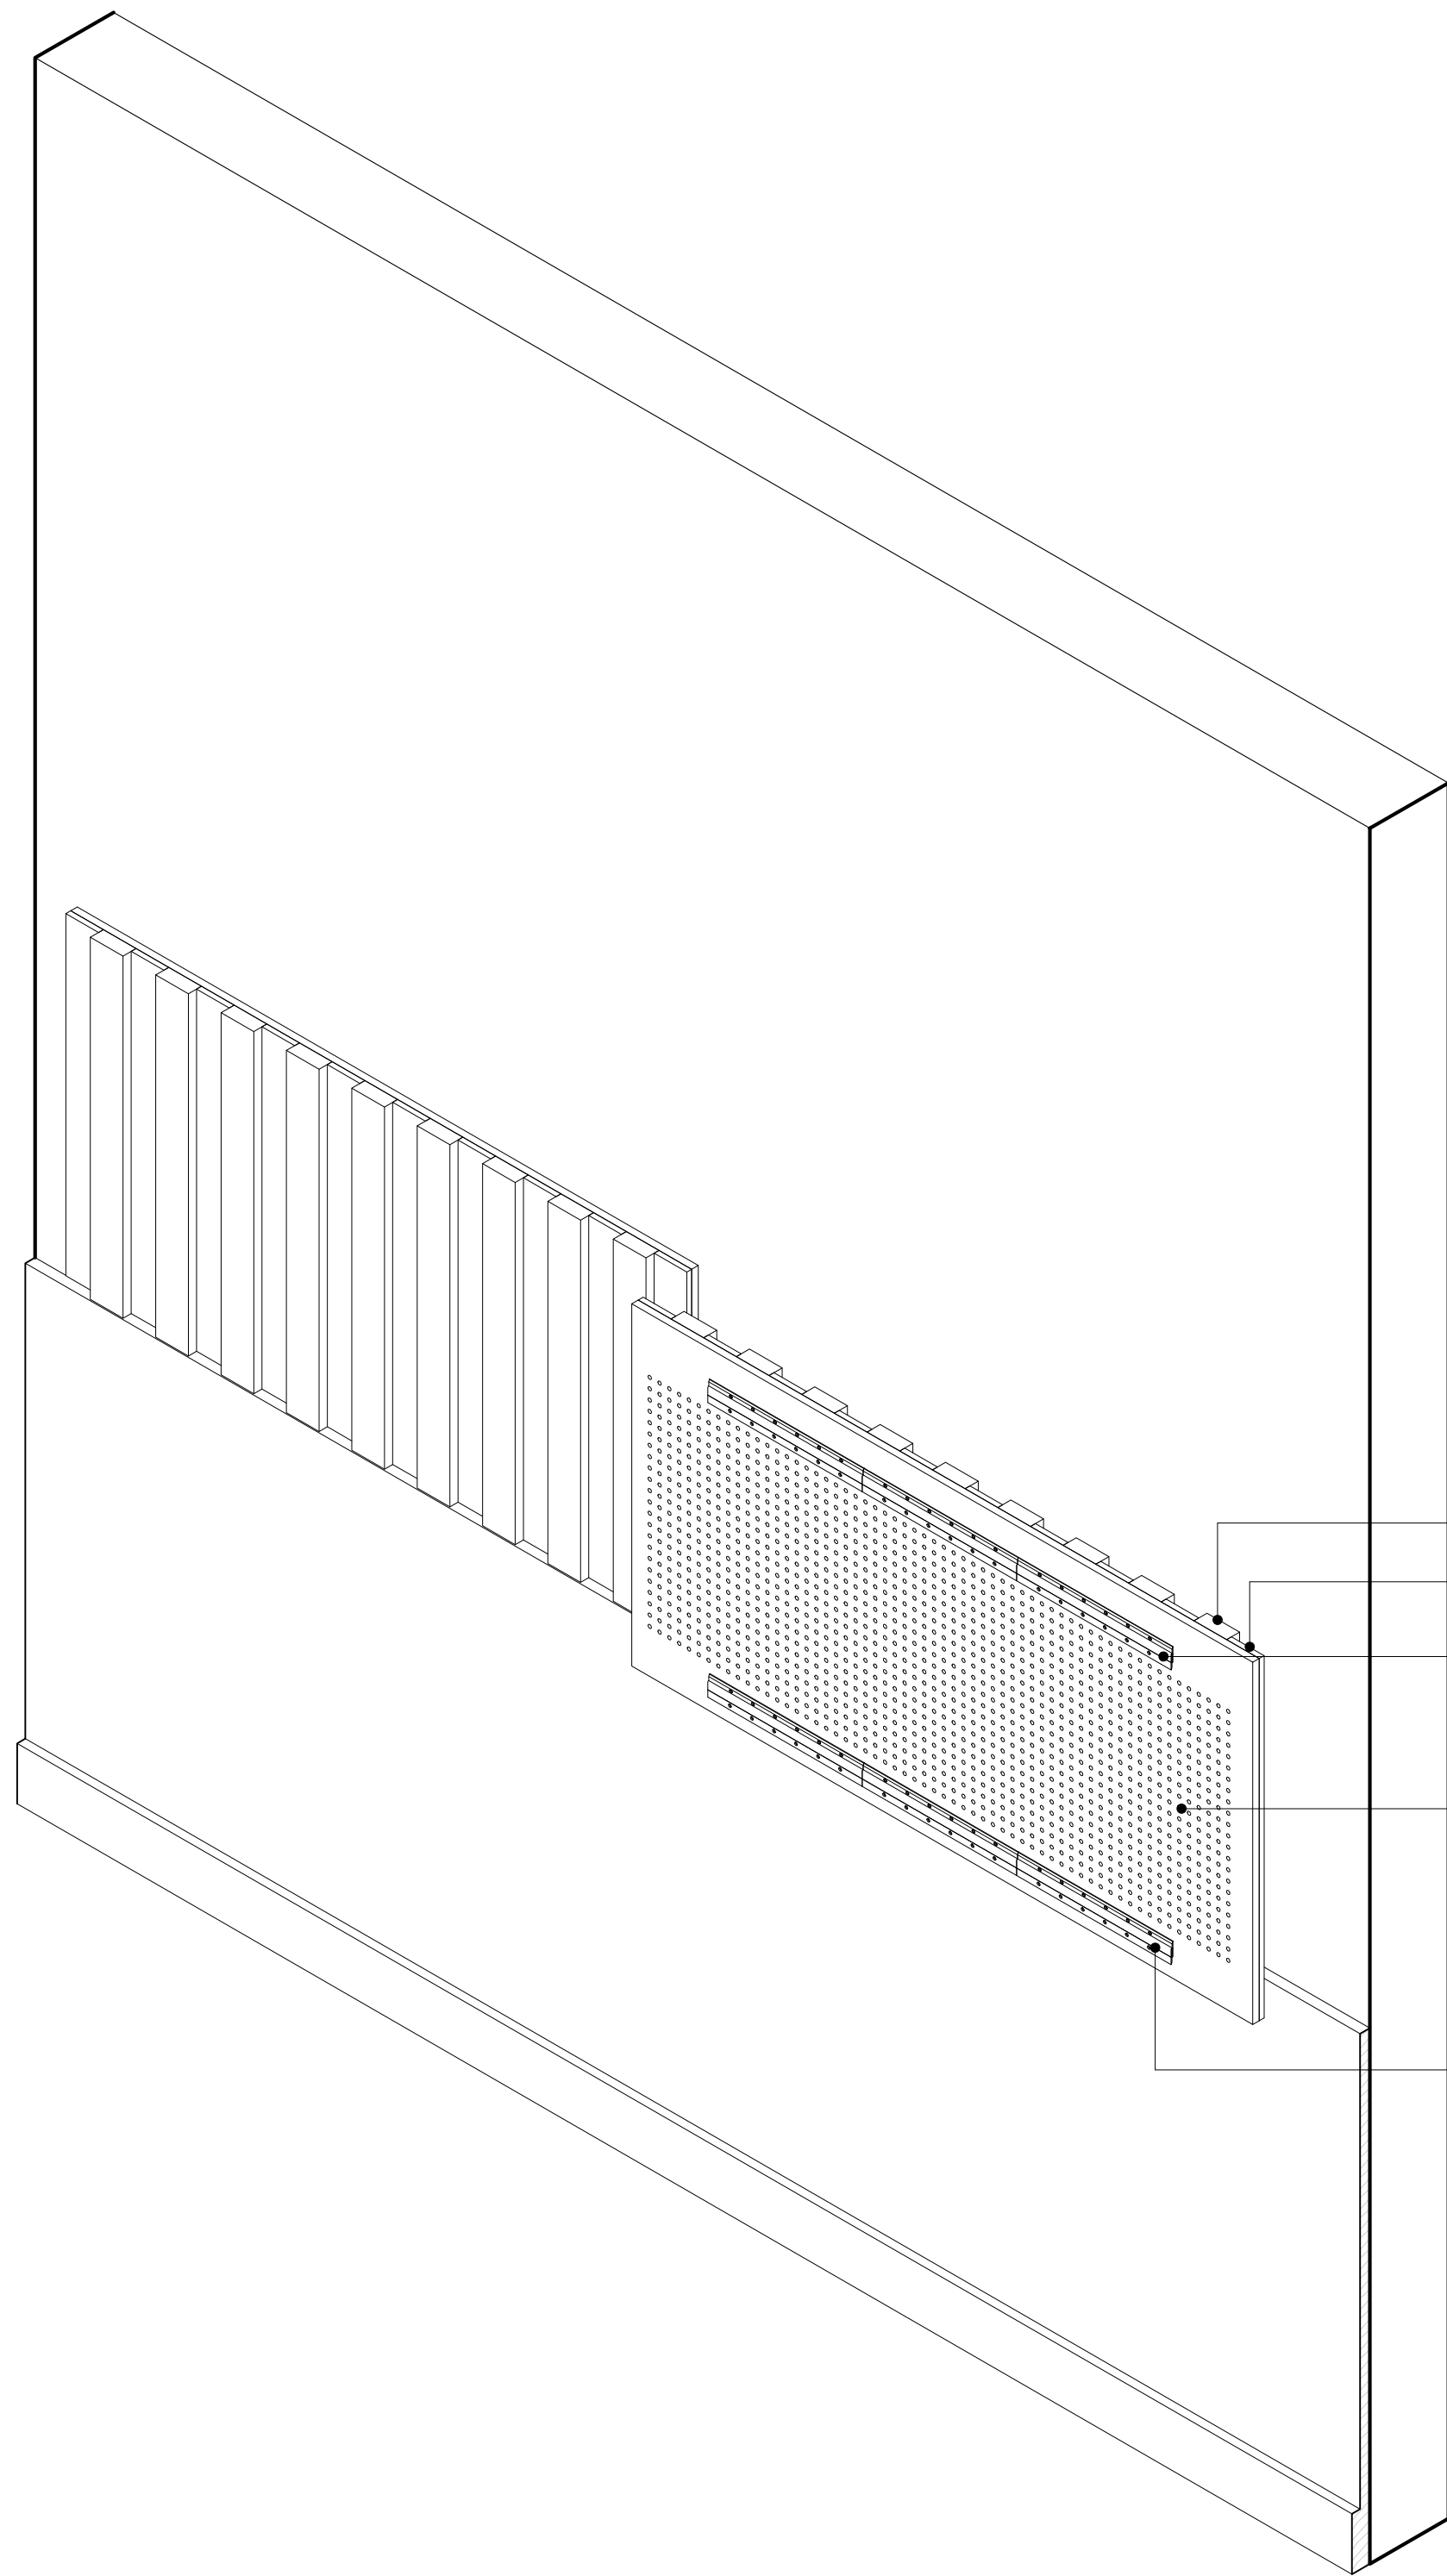


1" (24mm) LAMEL
3/8" (9mm) LAMEL
Z CLIPS
WIDTH= 25mm
LENGTH=300mm
MDF PERFORATED PANEL
HOLES
DIAMETER D=1/4"
SPACING L=3/4"
Z CLIPS
WIDTH= 25mm
LENGTH=300mm

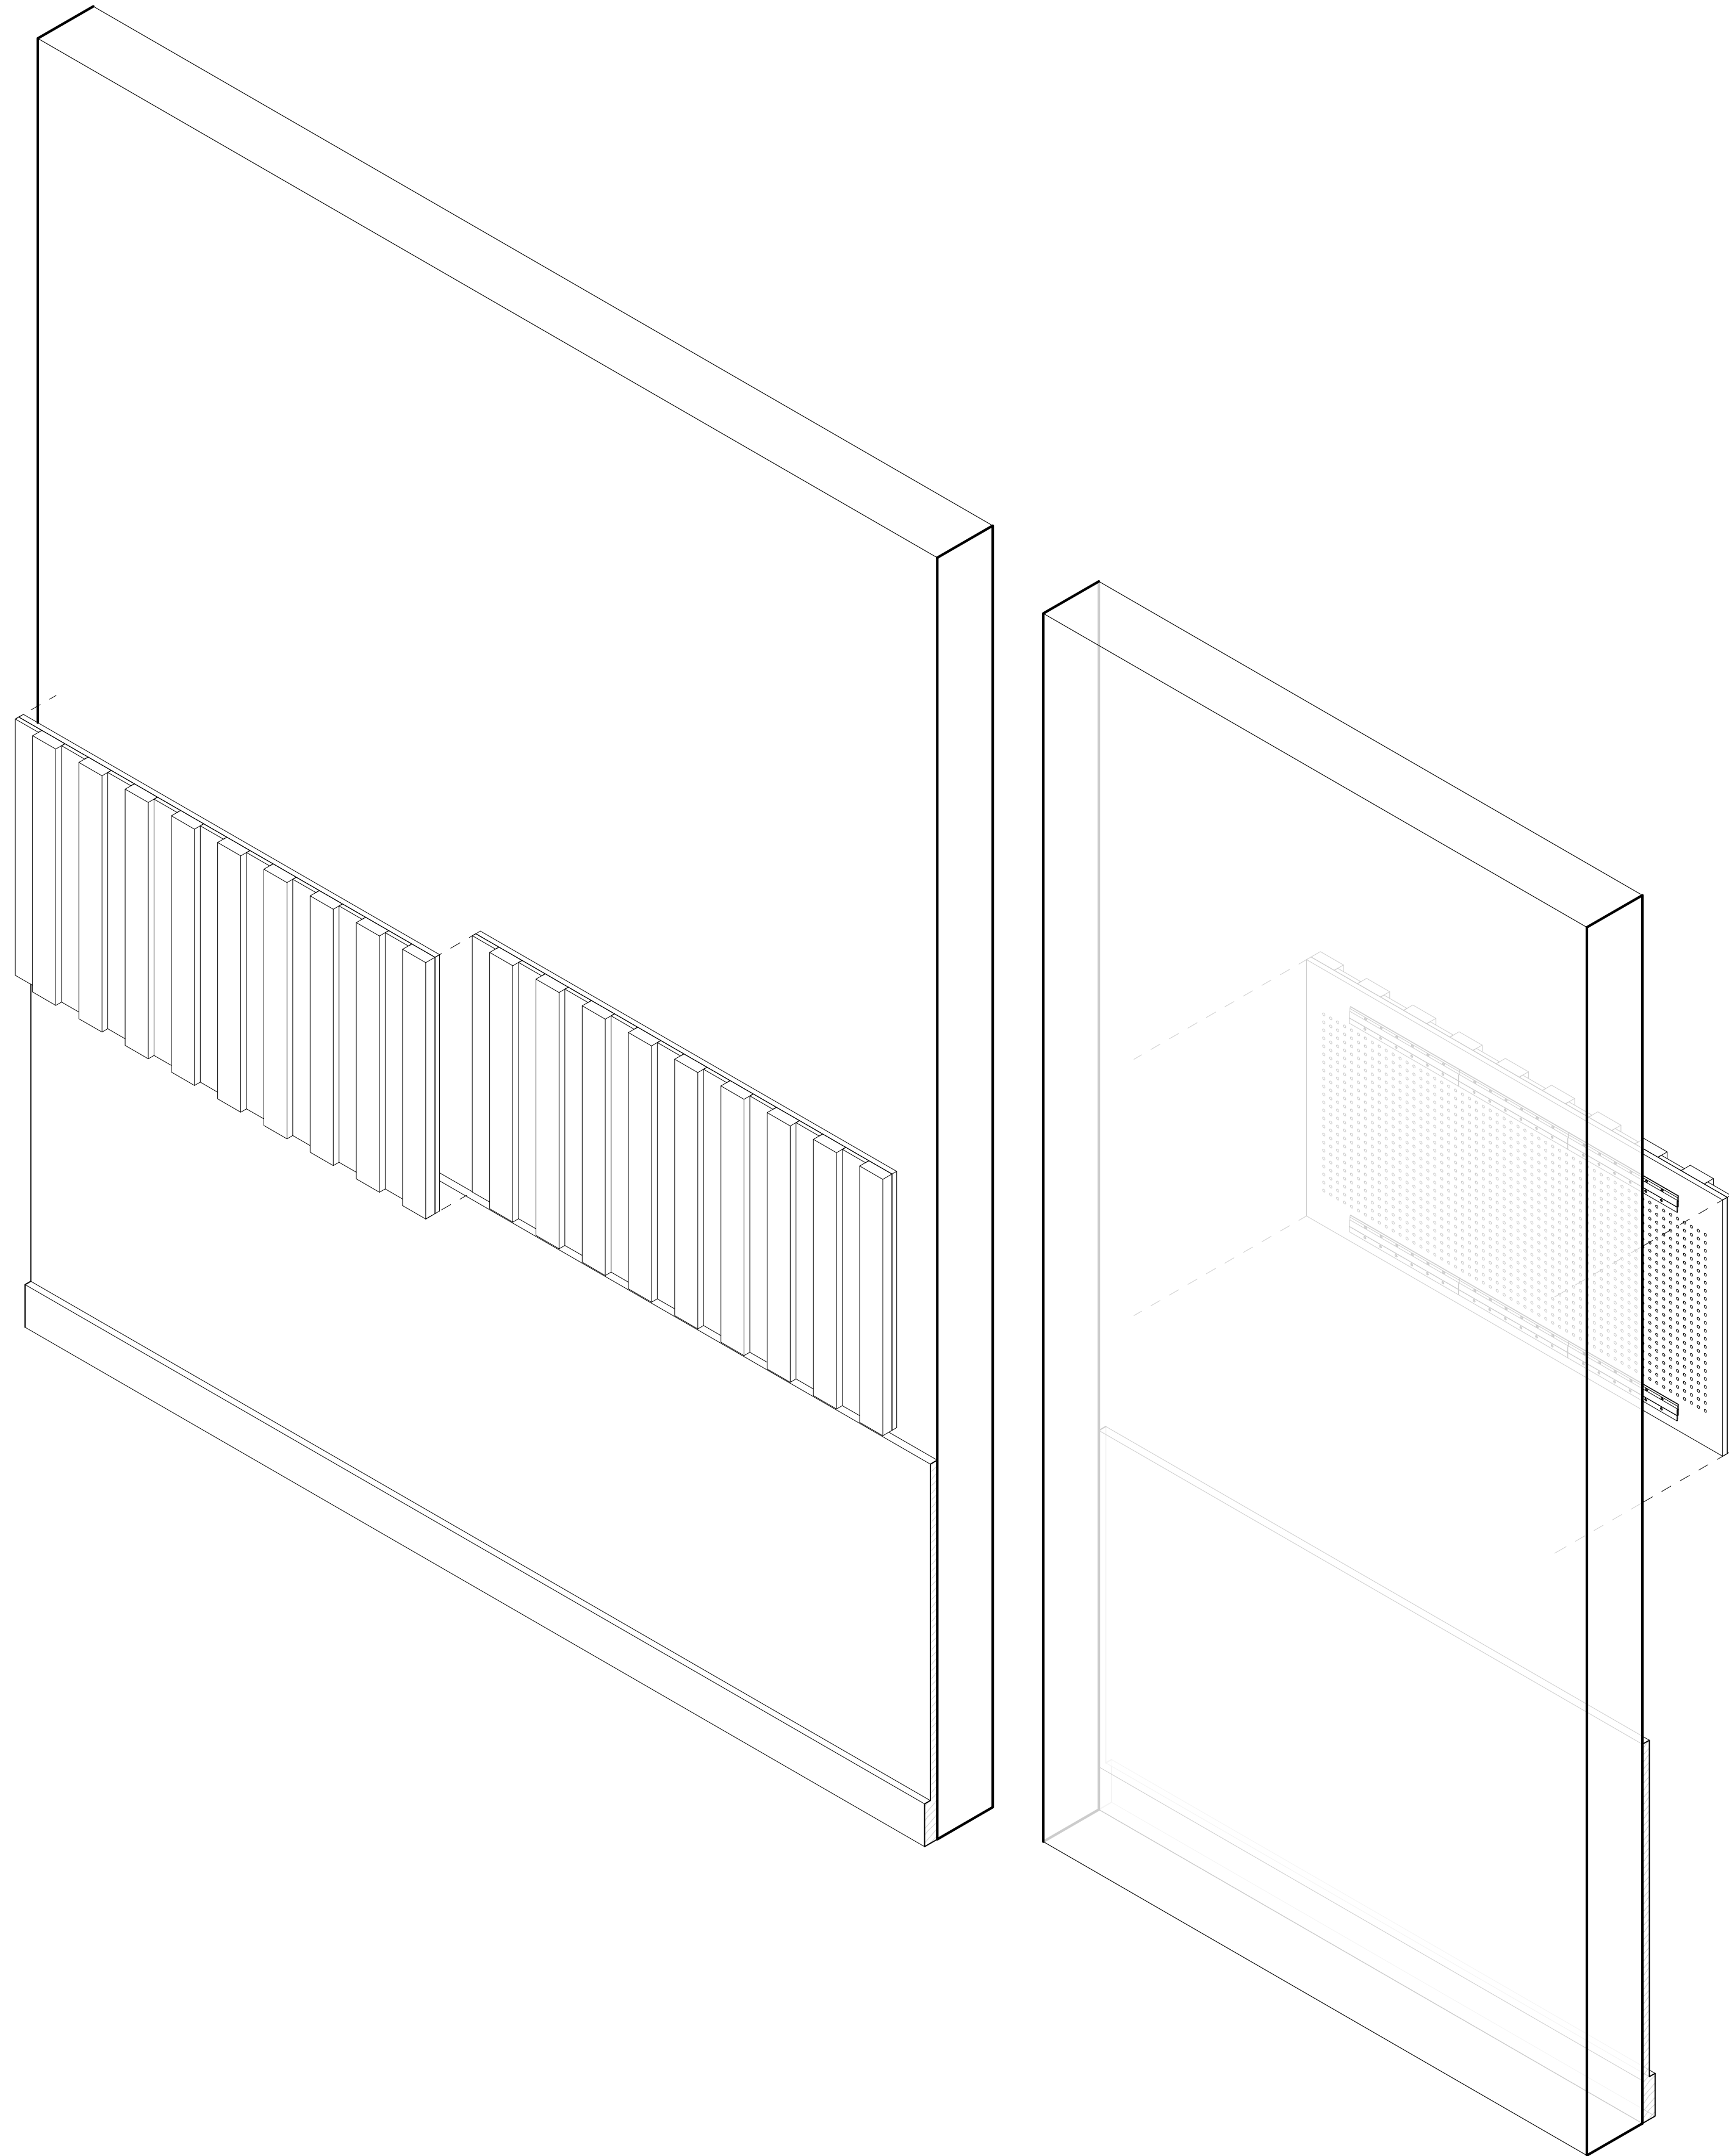


TOCKKY LAMEL MULTI LAYER FELT
HORIZONTAL CONTINUOUS PANELS
4'x2' - 3D AXON

TOCKKY LAMEL MULTI LAYER FELT
HORIZONTAL STAND ALONE PANELS
4'x2' - 3D AXON

NAME:		DATE:	
NO:		REVISIONS:	
1		SUBMISSION FOR APPROVAL	
2			
3			
4			
			
Product 5 - Tockky LAMEL Multit Layer Felt Panels			
DATE:			
DRAWN BY:			
DRAWING TITLE:			
TOCKKY LAMEL MULTI LAYER FELT HORIZONTAL PANELS 4x2' - 3D AXON			
PROJECT NUMBER:			
DRAWING NUMBER:			
15.1			

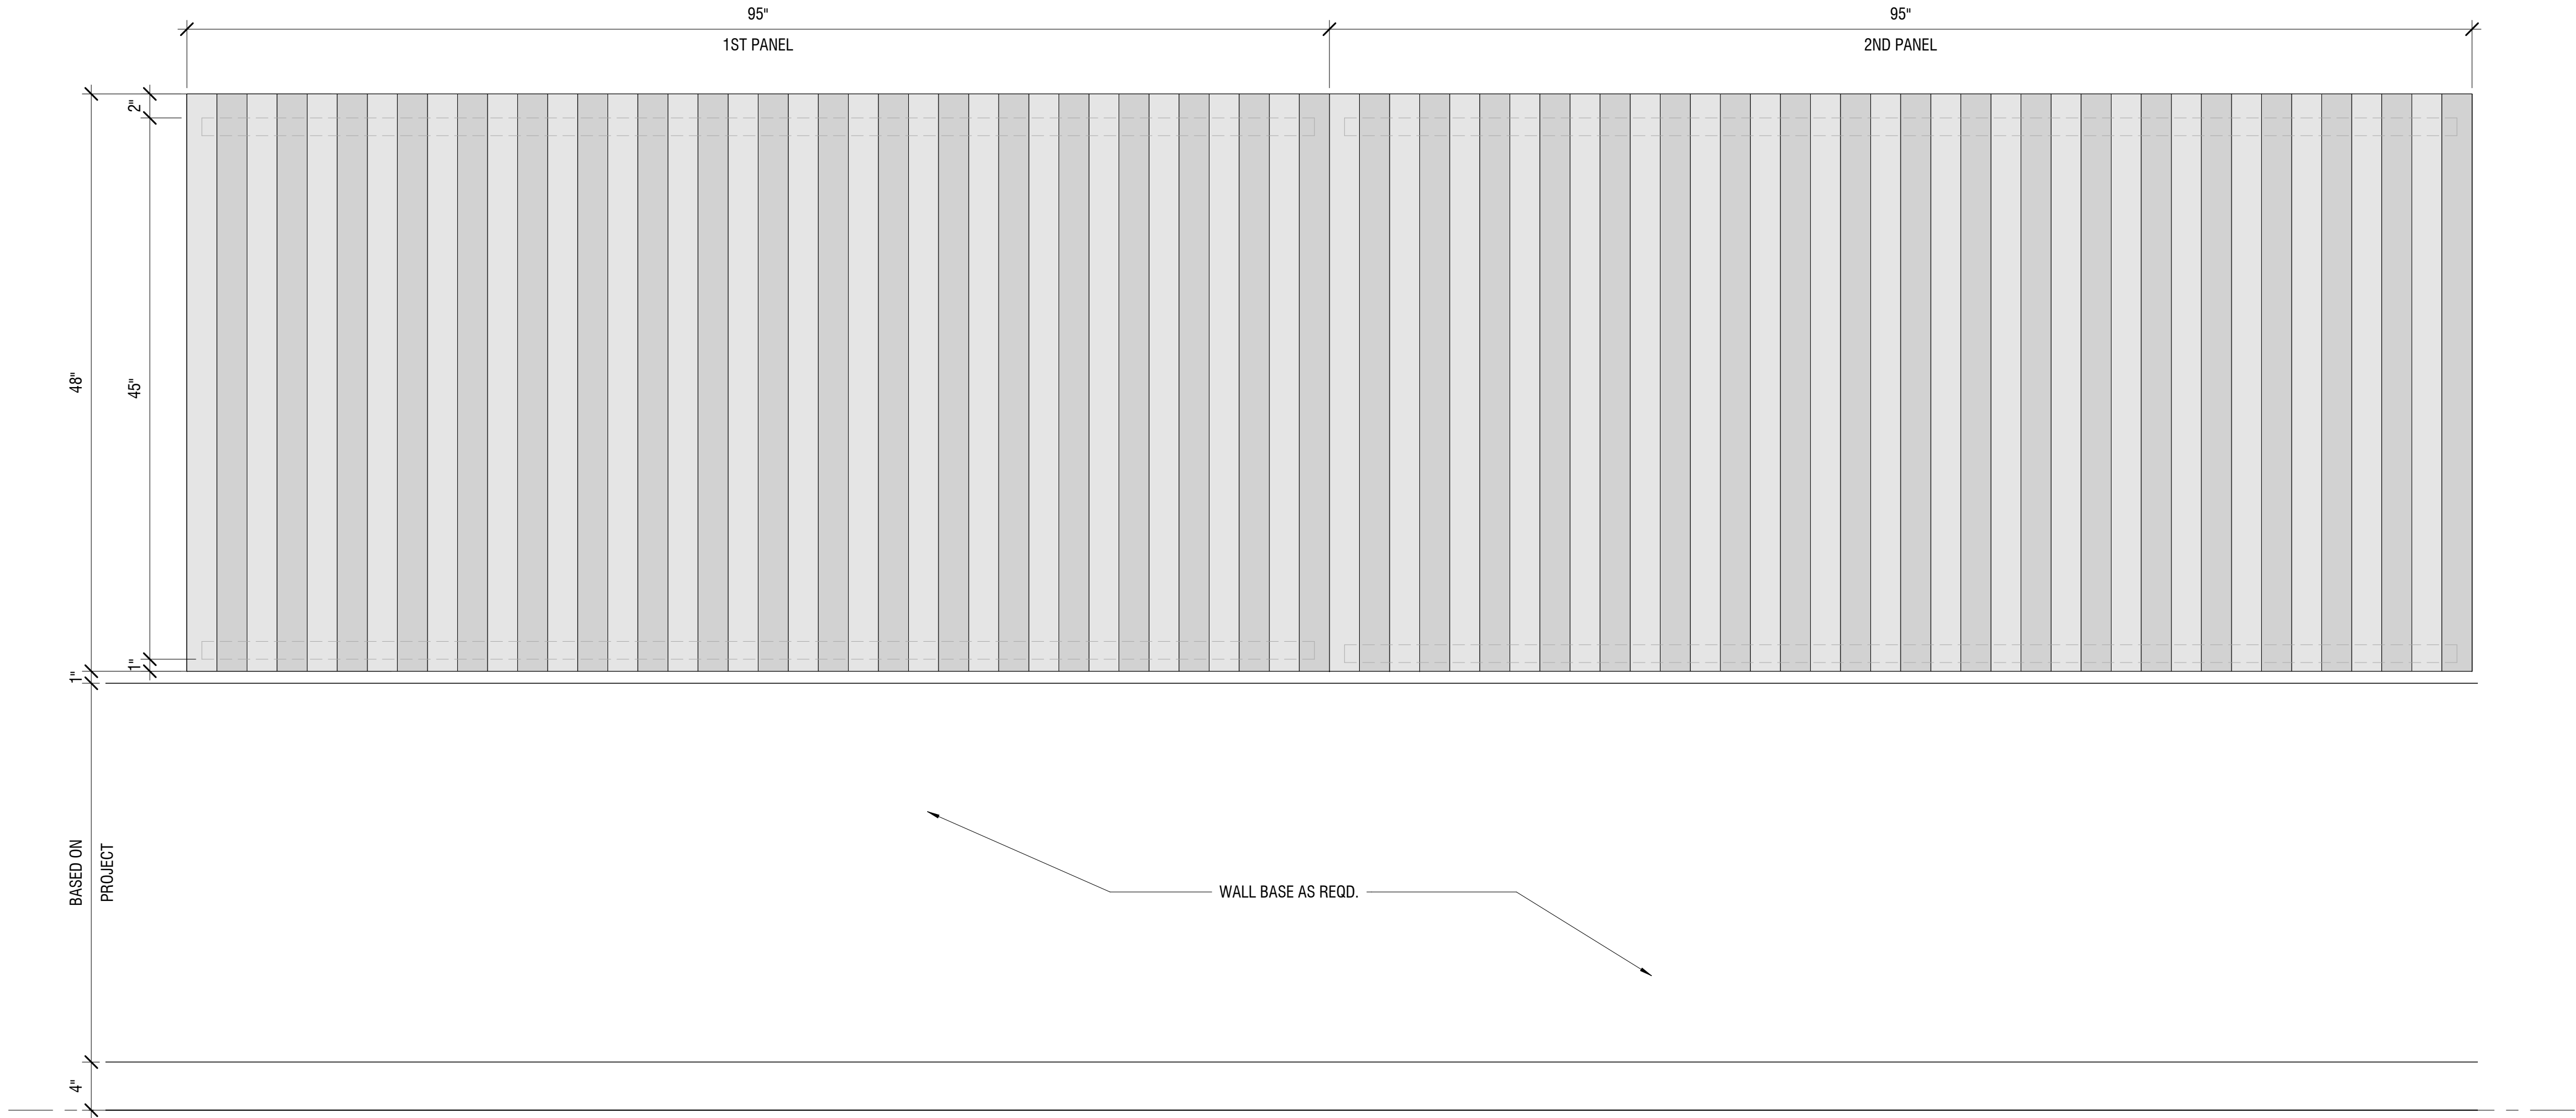


TOCKKY LAMEL MULTI LAYER FELT
CONTINUOUS HORIZONTAL PANELS
① ASSEMBLY 8'x4' - ELEVATION
1 1/2" = 1'-0"


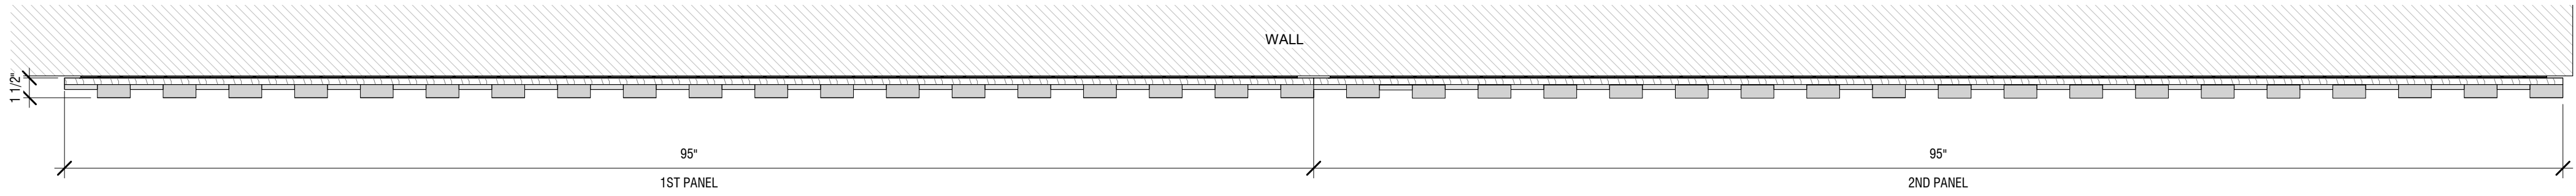


TOCKKY LAMEL MULTI LAYER FELT
CONTINUOUS HORIZONTAL PANELS
② ASSEMBLY 8'x4' - PLAN VIEW
1 1/2" = 1'-0"

NAME:		DATE:
NO:		DATE:
REVISIONS:		DATE:
1		DATE:
2		DATE:
3		DATE:
4		DATE:
SUBMISSION FOR APPROVAL		
Tockky		
Product 5 - Tockky LAMEL Multit Layer Felt Panels		
DATE:		
DRAWN BY:		
DRAWING TITLE:		
TOCKKY LAMEL MULTI LAYER FELT CONTINUOUS HORIZONTAL PANELS ASSEMBLY - 8'x4'		
PROJECT NUMBER:		
DRAWING NUMBER:		
16.0		

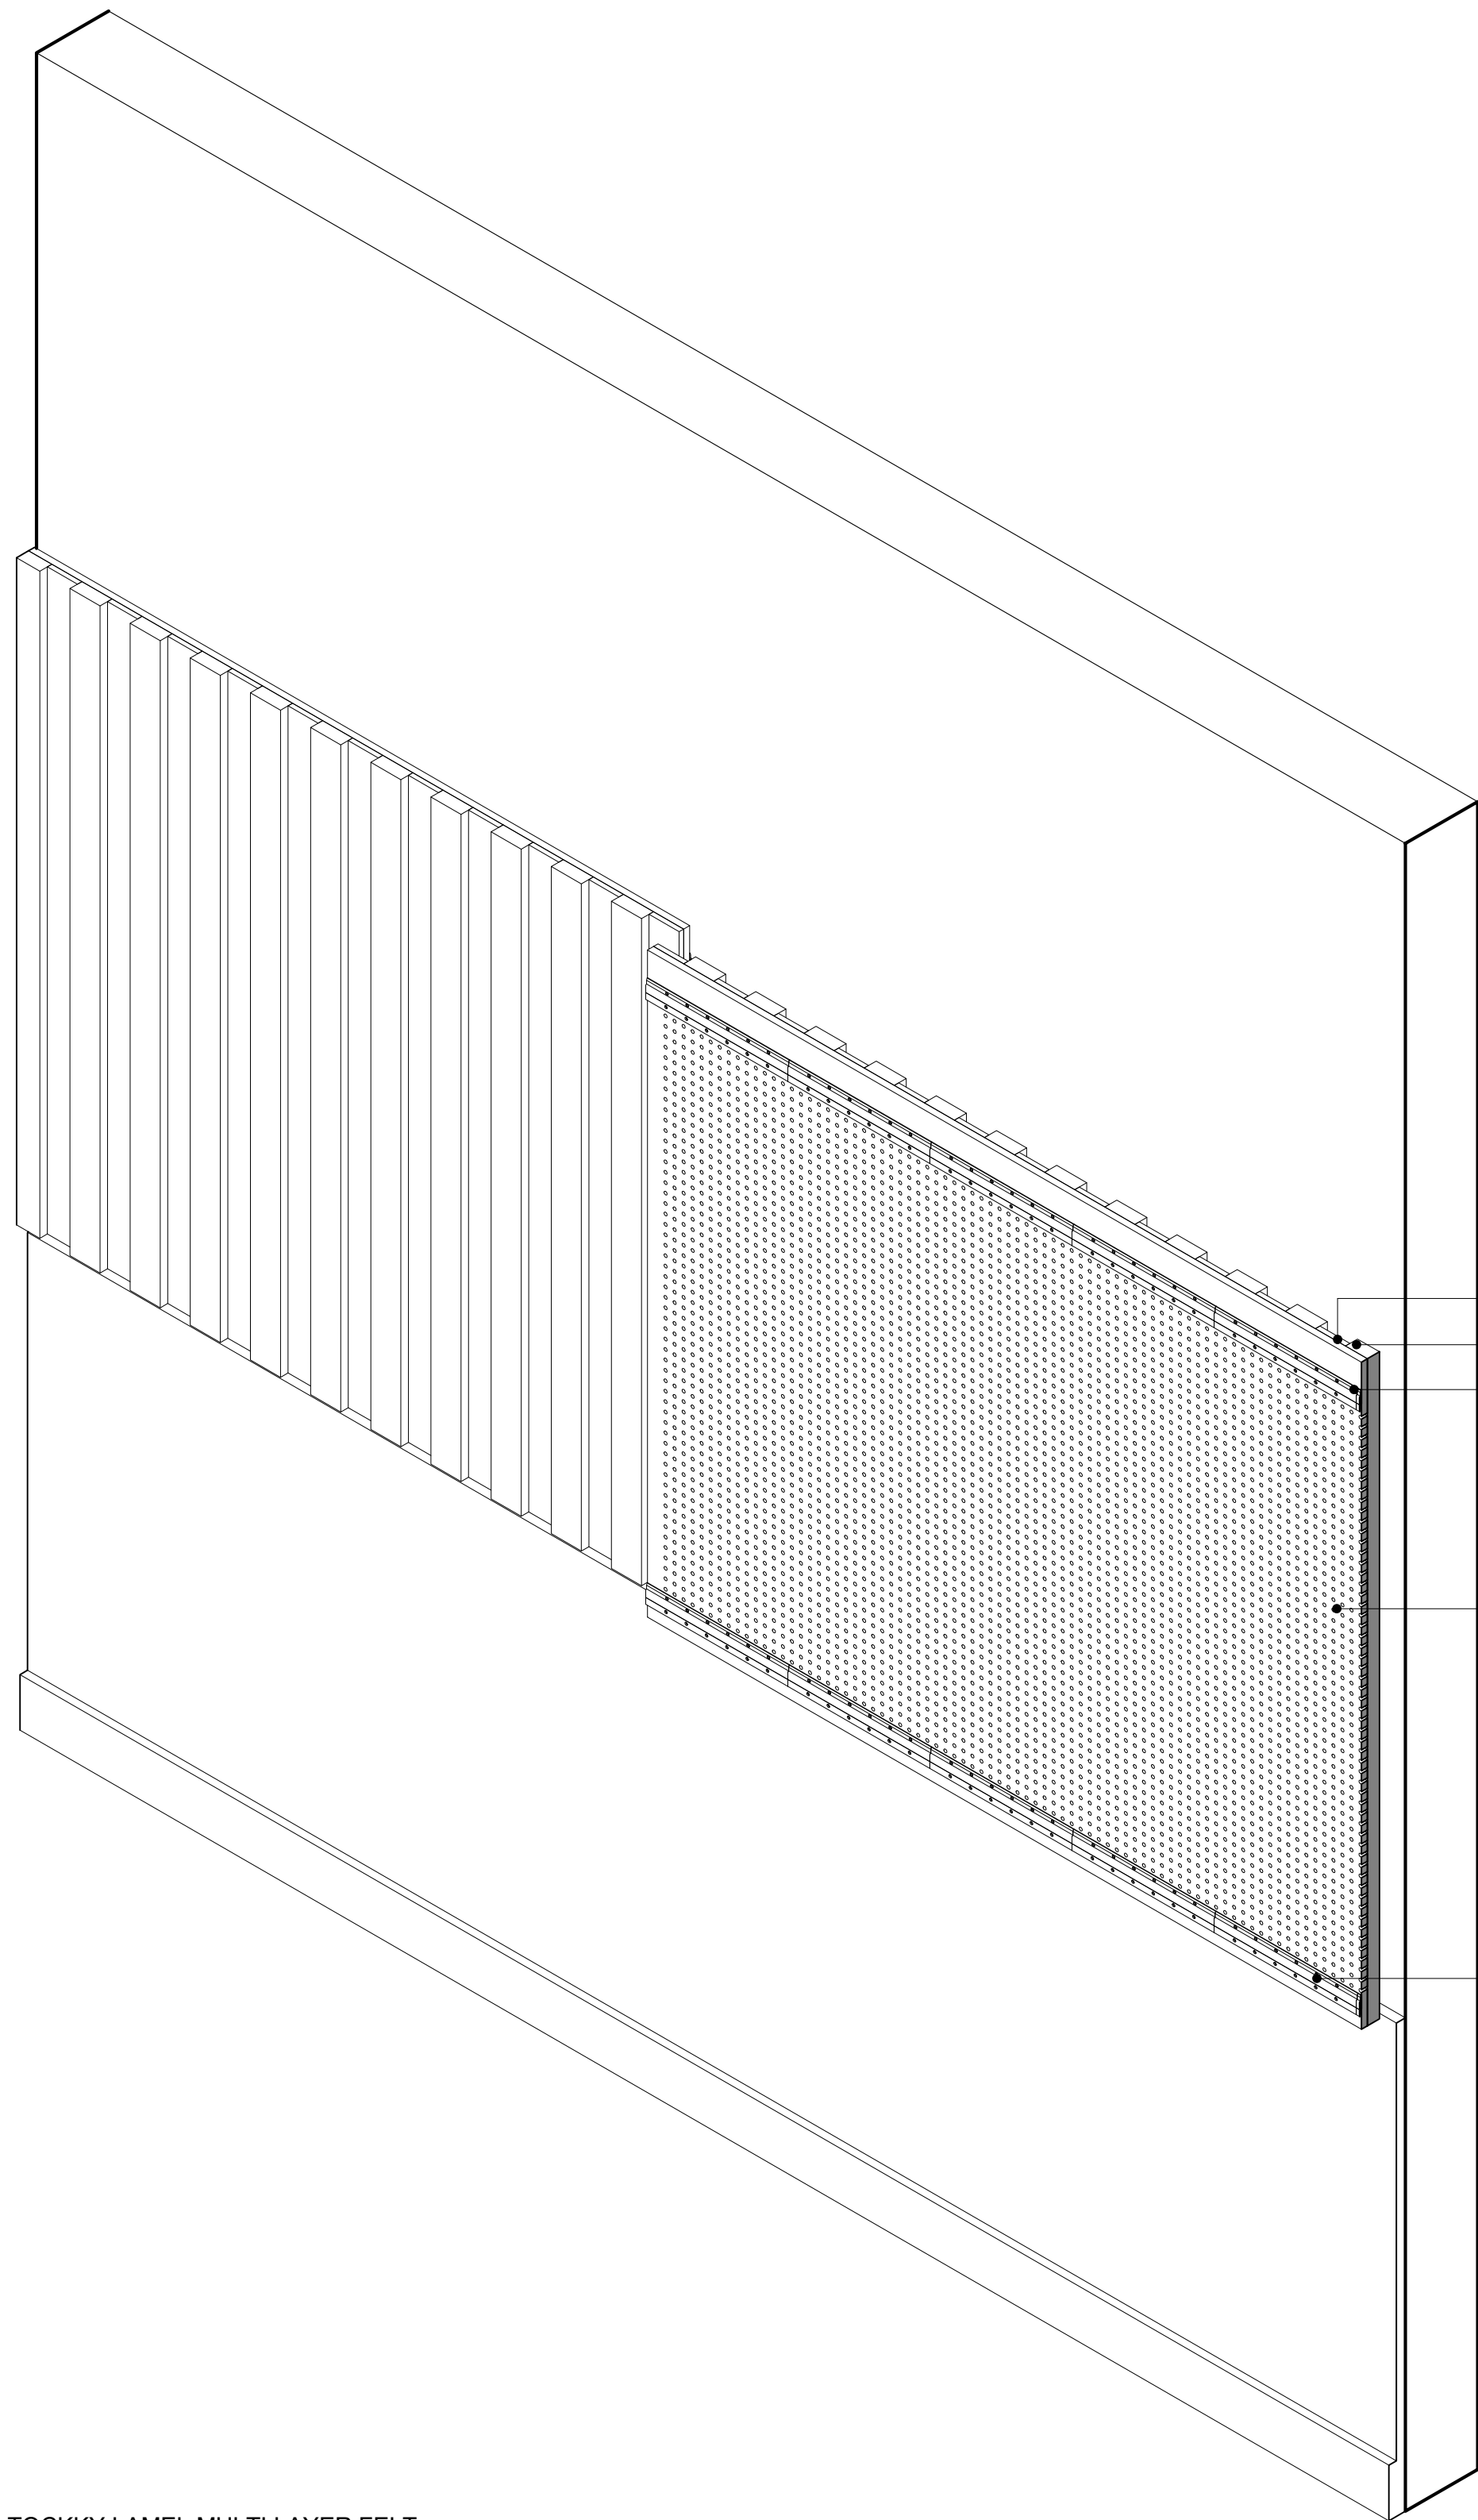

3/8" (9mm) LAMEL
1" (24mm) LAMEL
Z CLIPS
WIDTH= 25mm
LENGTH=300mm
MDF PERFORATED PANEL
HOLES
DIAMETER D=1/4"
SPACING L=3/4"
Z CLIPS
WIDTH= 25mm
LENGTH=300mm

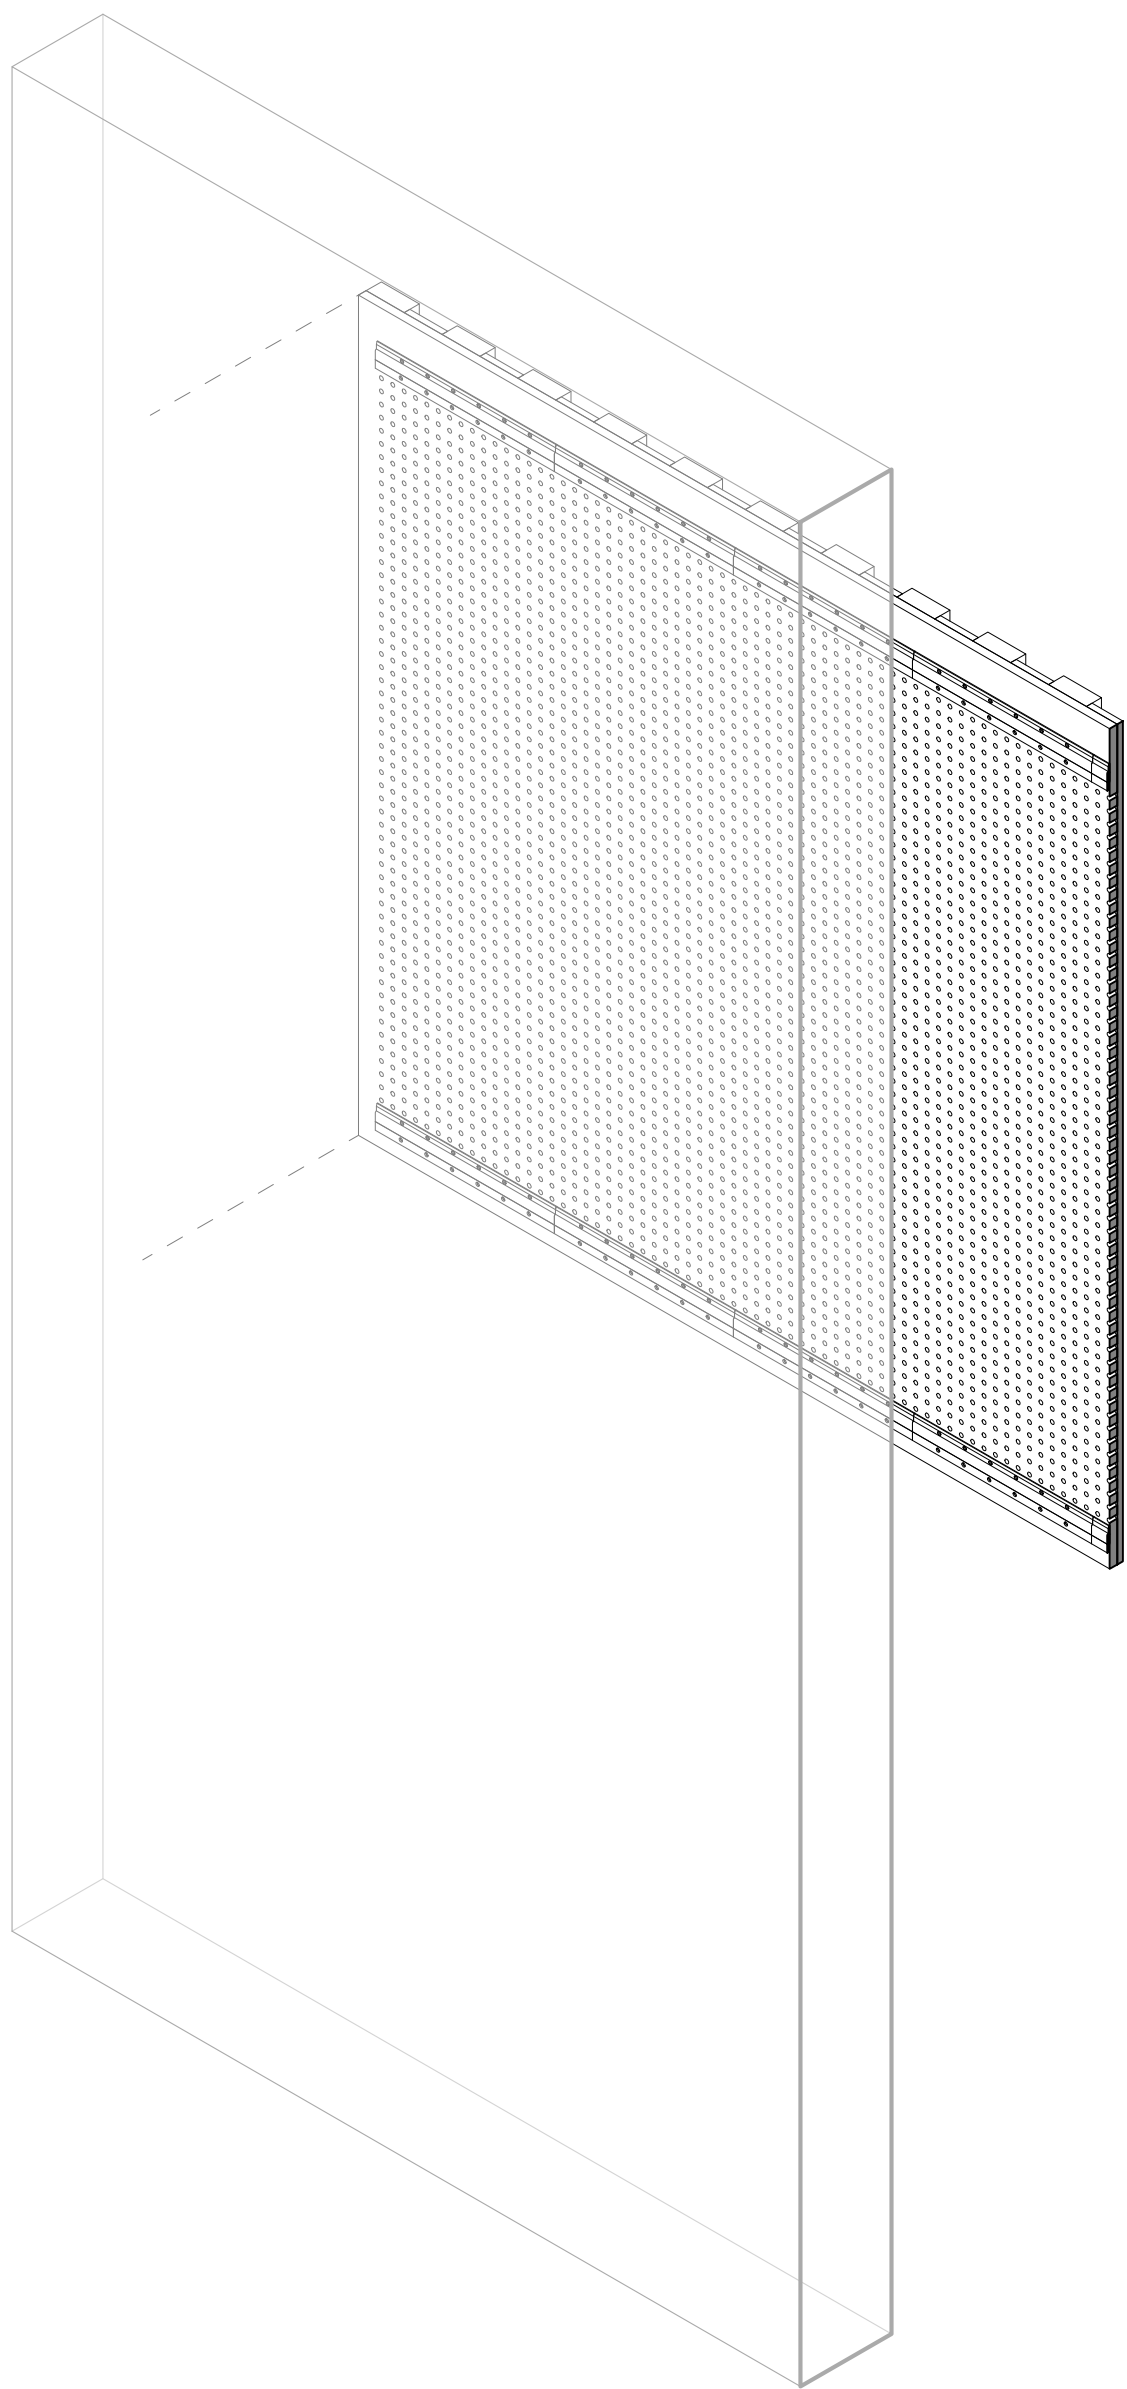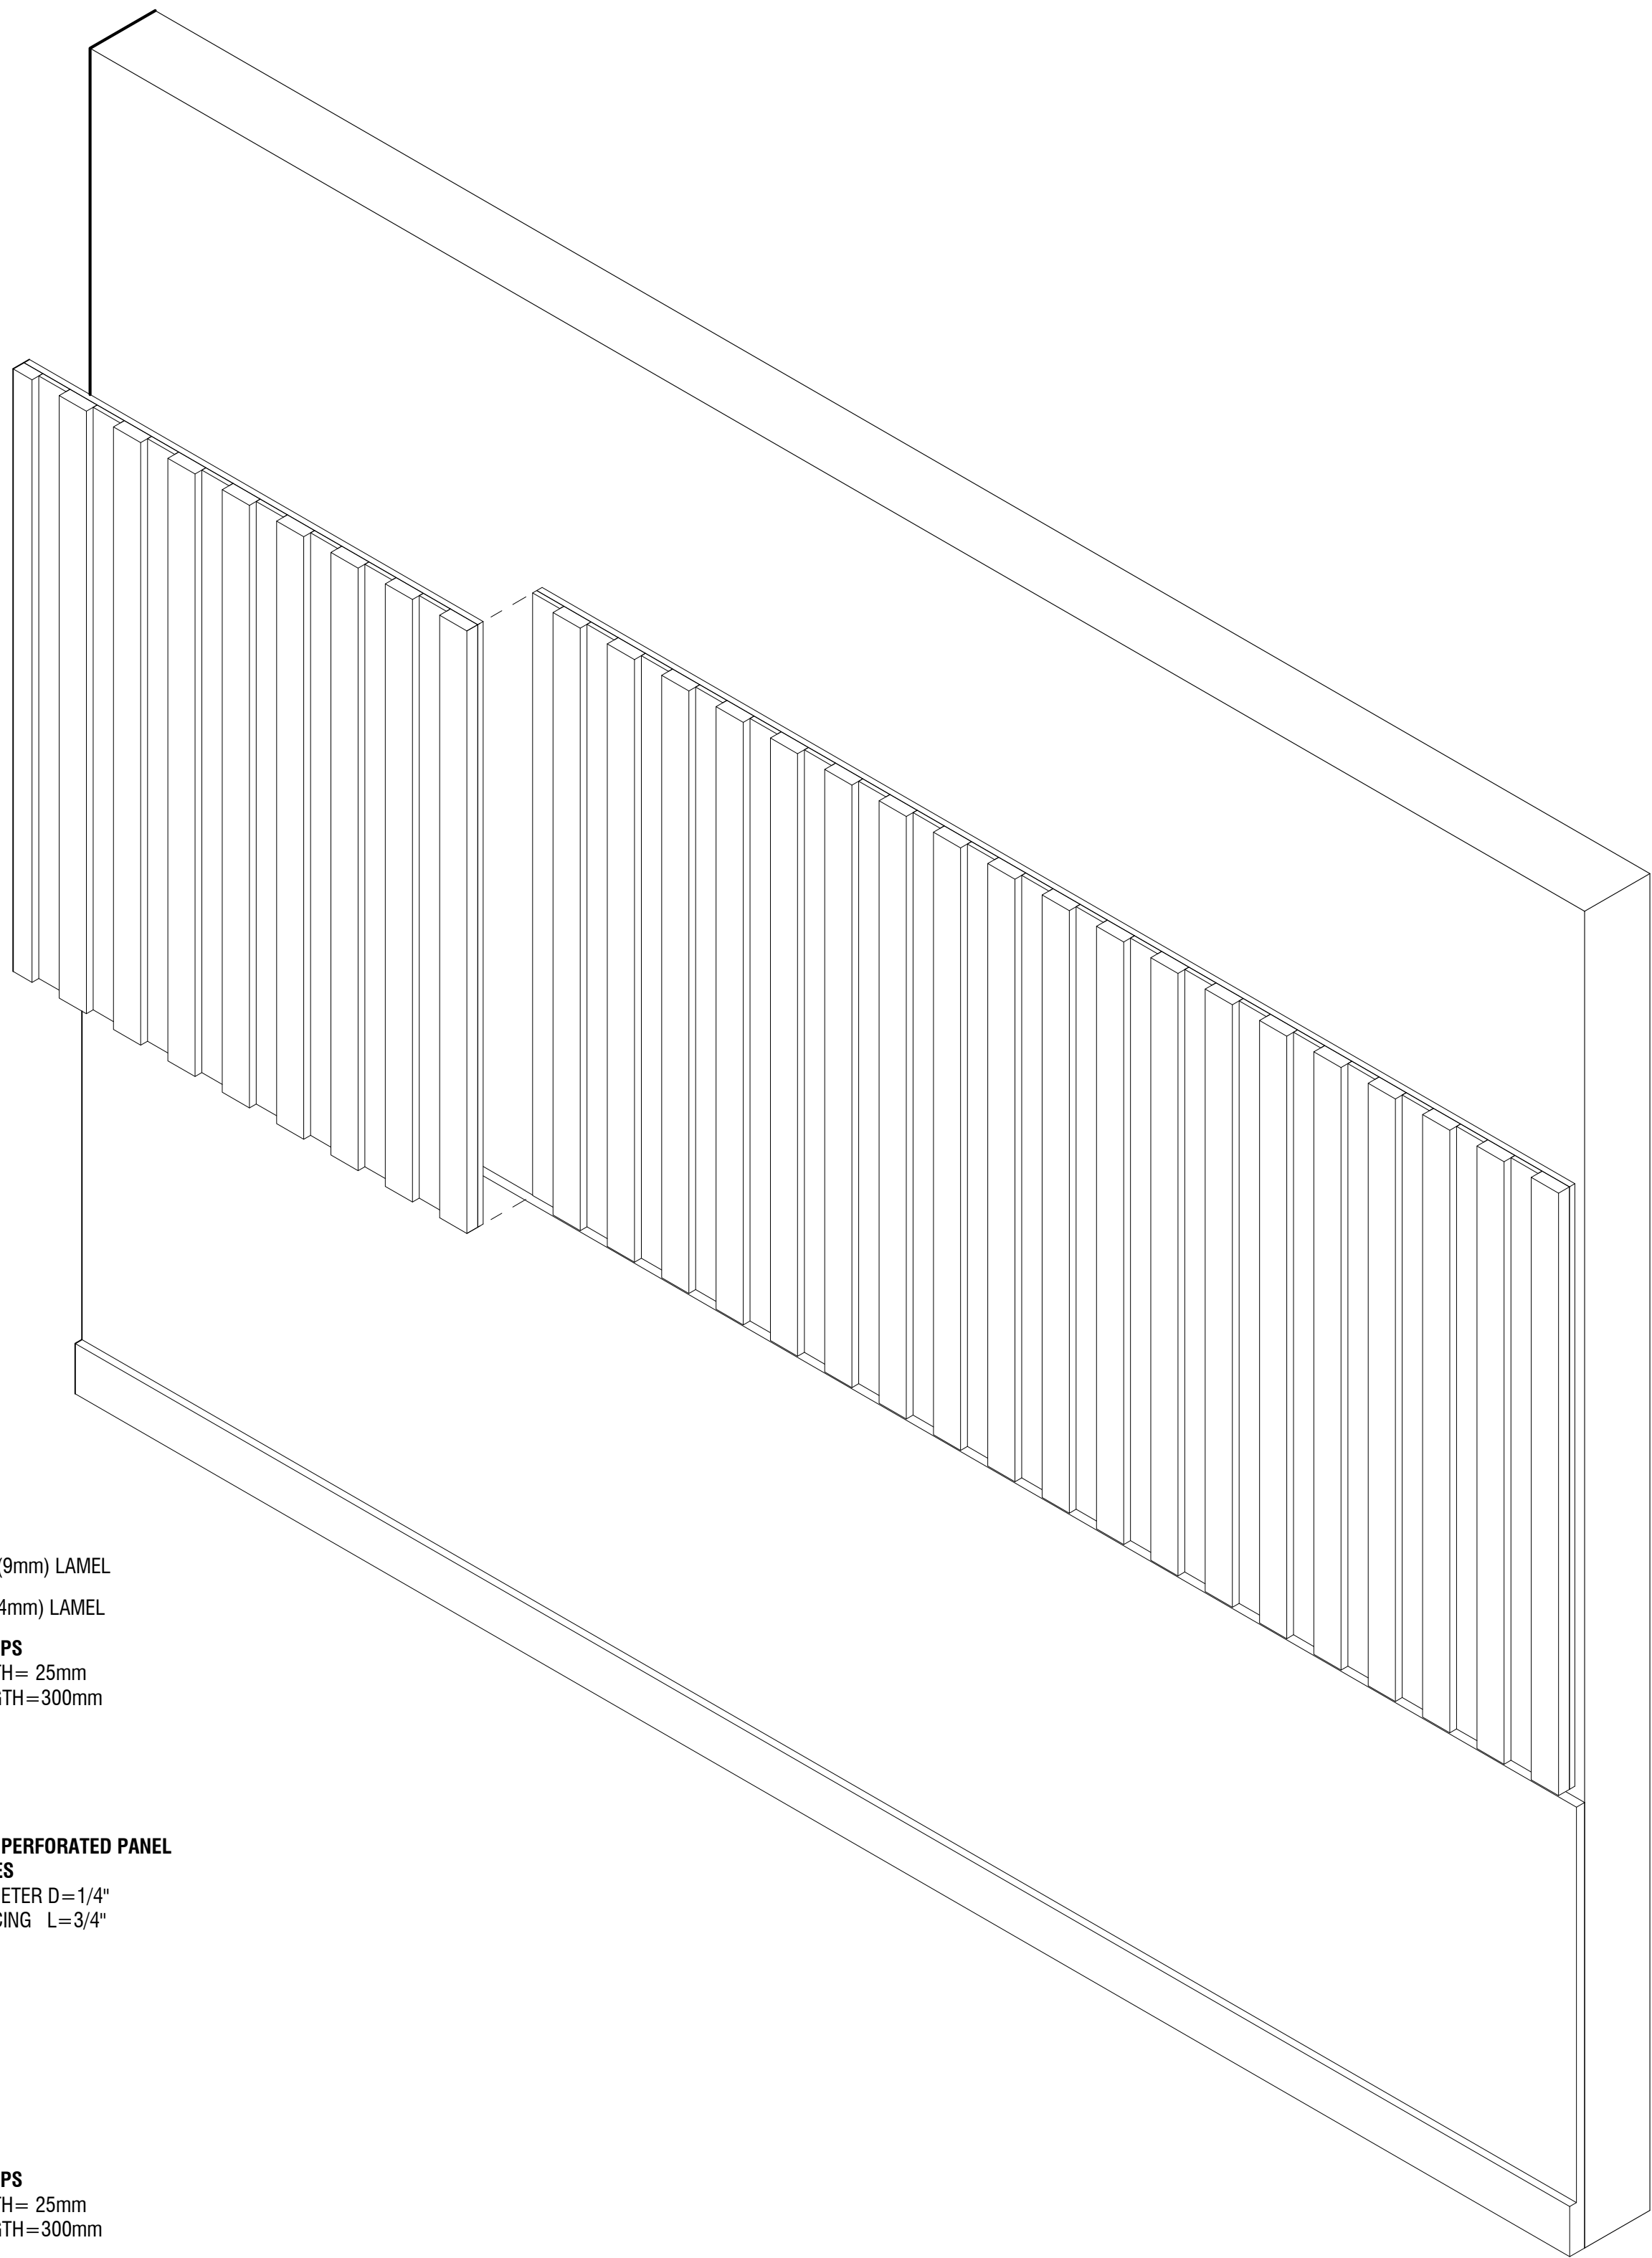

TOCKKY LAMEL MULTI LAYER FELT
HORIZONTAL STAND ALONE PANEL -
8'x4' - 3D AXON

1

TOCKKY LAMEL MULTI LAYER FELT
HORIZONTAL CONTINUOUS PANEL -
8'x4' - 3D AXON

2




Product 5 - Tockky
LAMEL Mult Layer Felt
Panels


NO:	REVISIONS:	NAME:	DATE:
1	SUBMISSION FOR APPROVAL		
2			
3			
4			

DATE:
DRAWN BY:
DRAWING TITLE: TOCKKY LAMEL MULTI LAYER FELT HORIZONTAL PANELS 3D AXON - 8'x4'
PROJECT NUMBER:
DRAWING NUMBER:

TOCKKY LAMEL MULTI LAYER FELT
CONTINUOUS VERTICAL PANELS
ASSEMBLY 2'x8' - ELEVATION
② 1 1/2" = 1'-0"

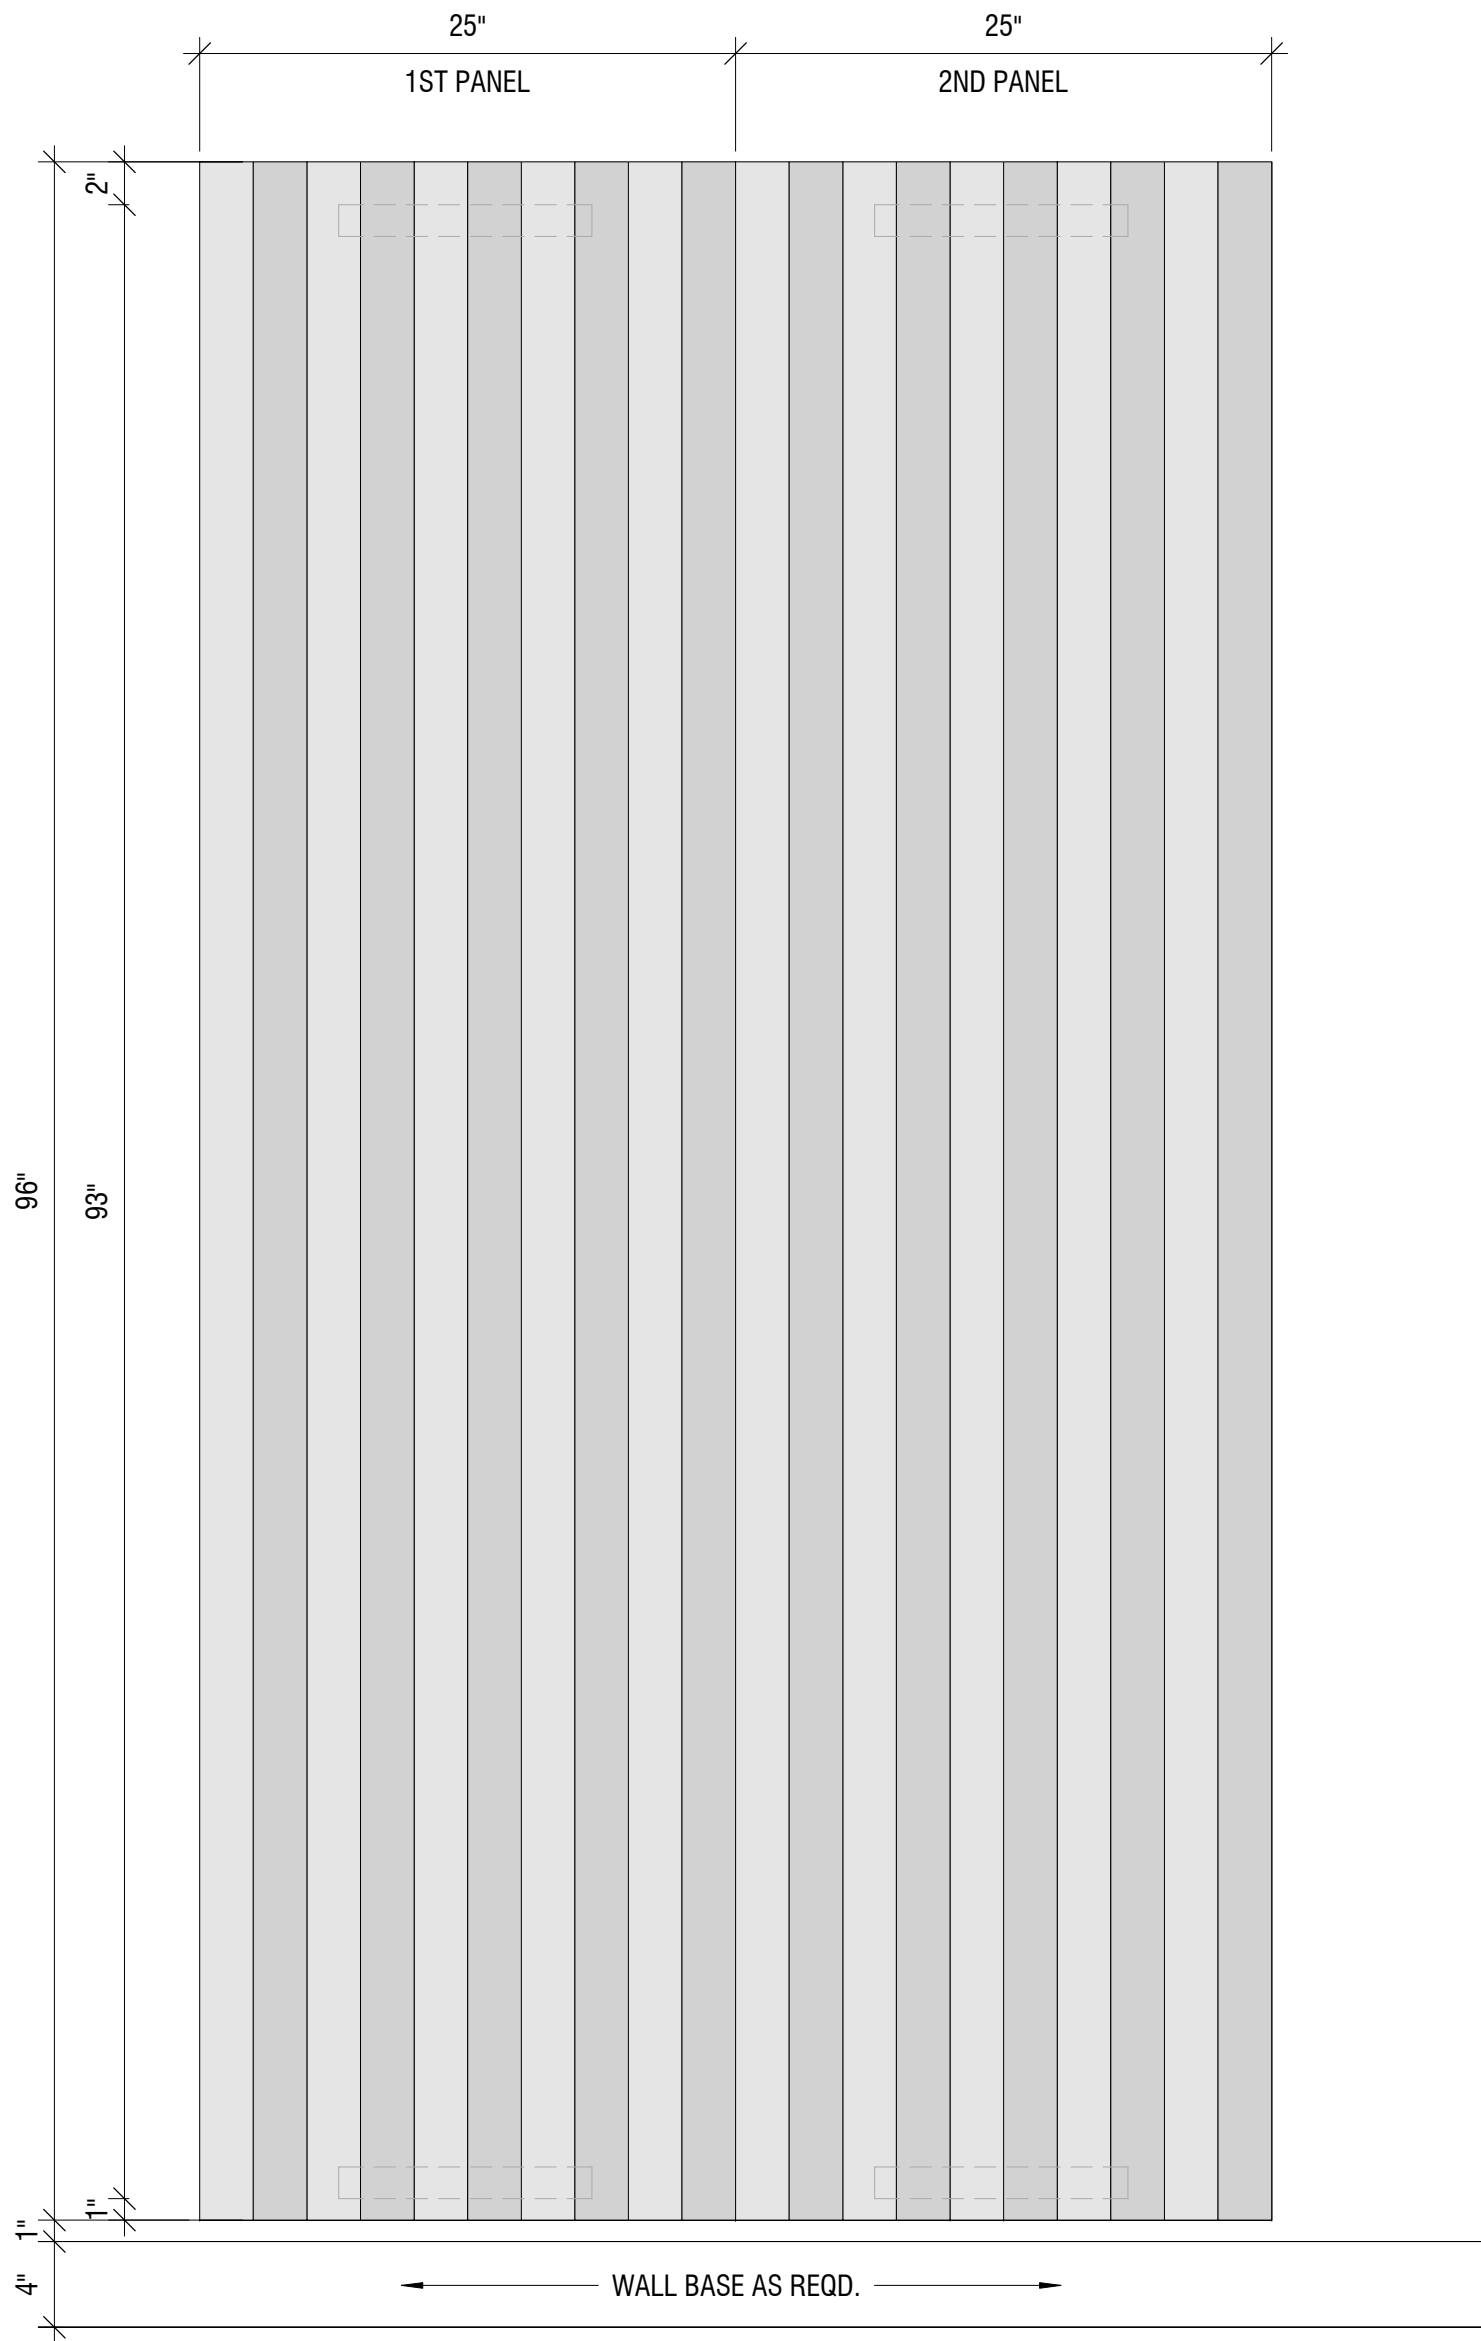


TOCKKY LAMEL MULTI LAYER FELT
CONTINUOUS VERTICAL PANELS
ASSEMBLY 2'x8' - PLAN VIEW
① 1 1/2" = 1'-0"

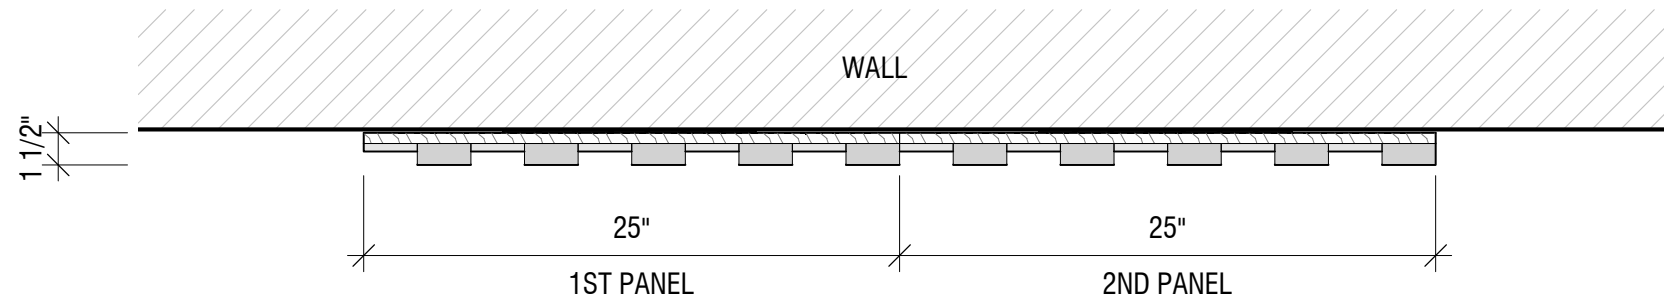


NAME:		DATE:	
NO:		REVISIONS:	
1		SUBMISSION FOR APPROVAL	
2			
3			
4			
			
Product 5 - Tockky LAMEL Multit Layer Felt Panels			
DATE:			
DRAWN BY:			
DRAWING TITLE:			
TOCKKY LAMEL MULTI LAYER FELT CONTINUOUS VERTICAL PANELS ASSEMBLY 2'x8'			
PROJECT NUMBER:			
DRAWING NUMBER:			
17.0			

②
TOCKKY LAMEL MULTI LAYER FELT
VERTICAL STAND ALONE PANELS 2'x8' -
3D AXON

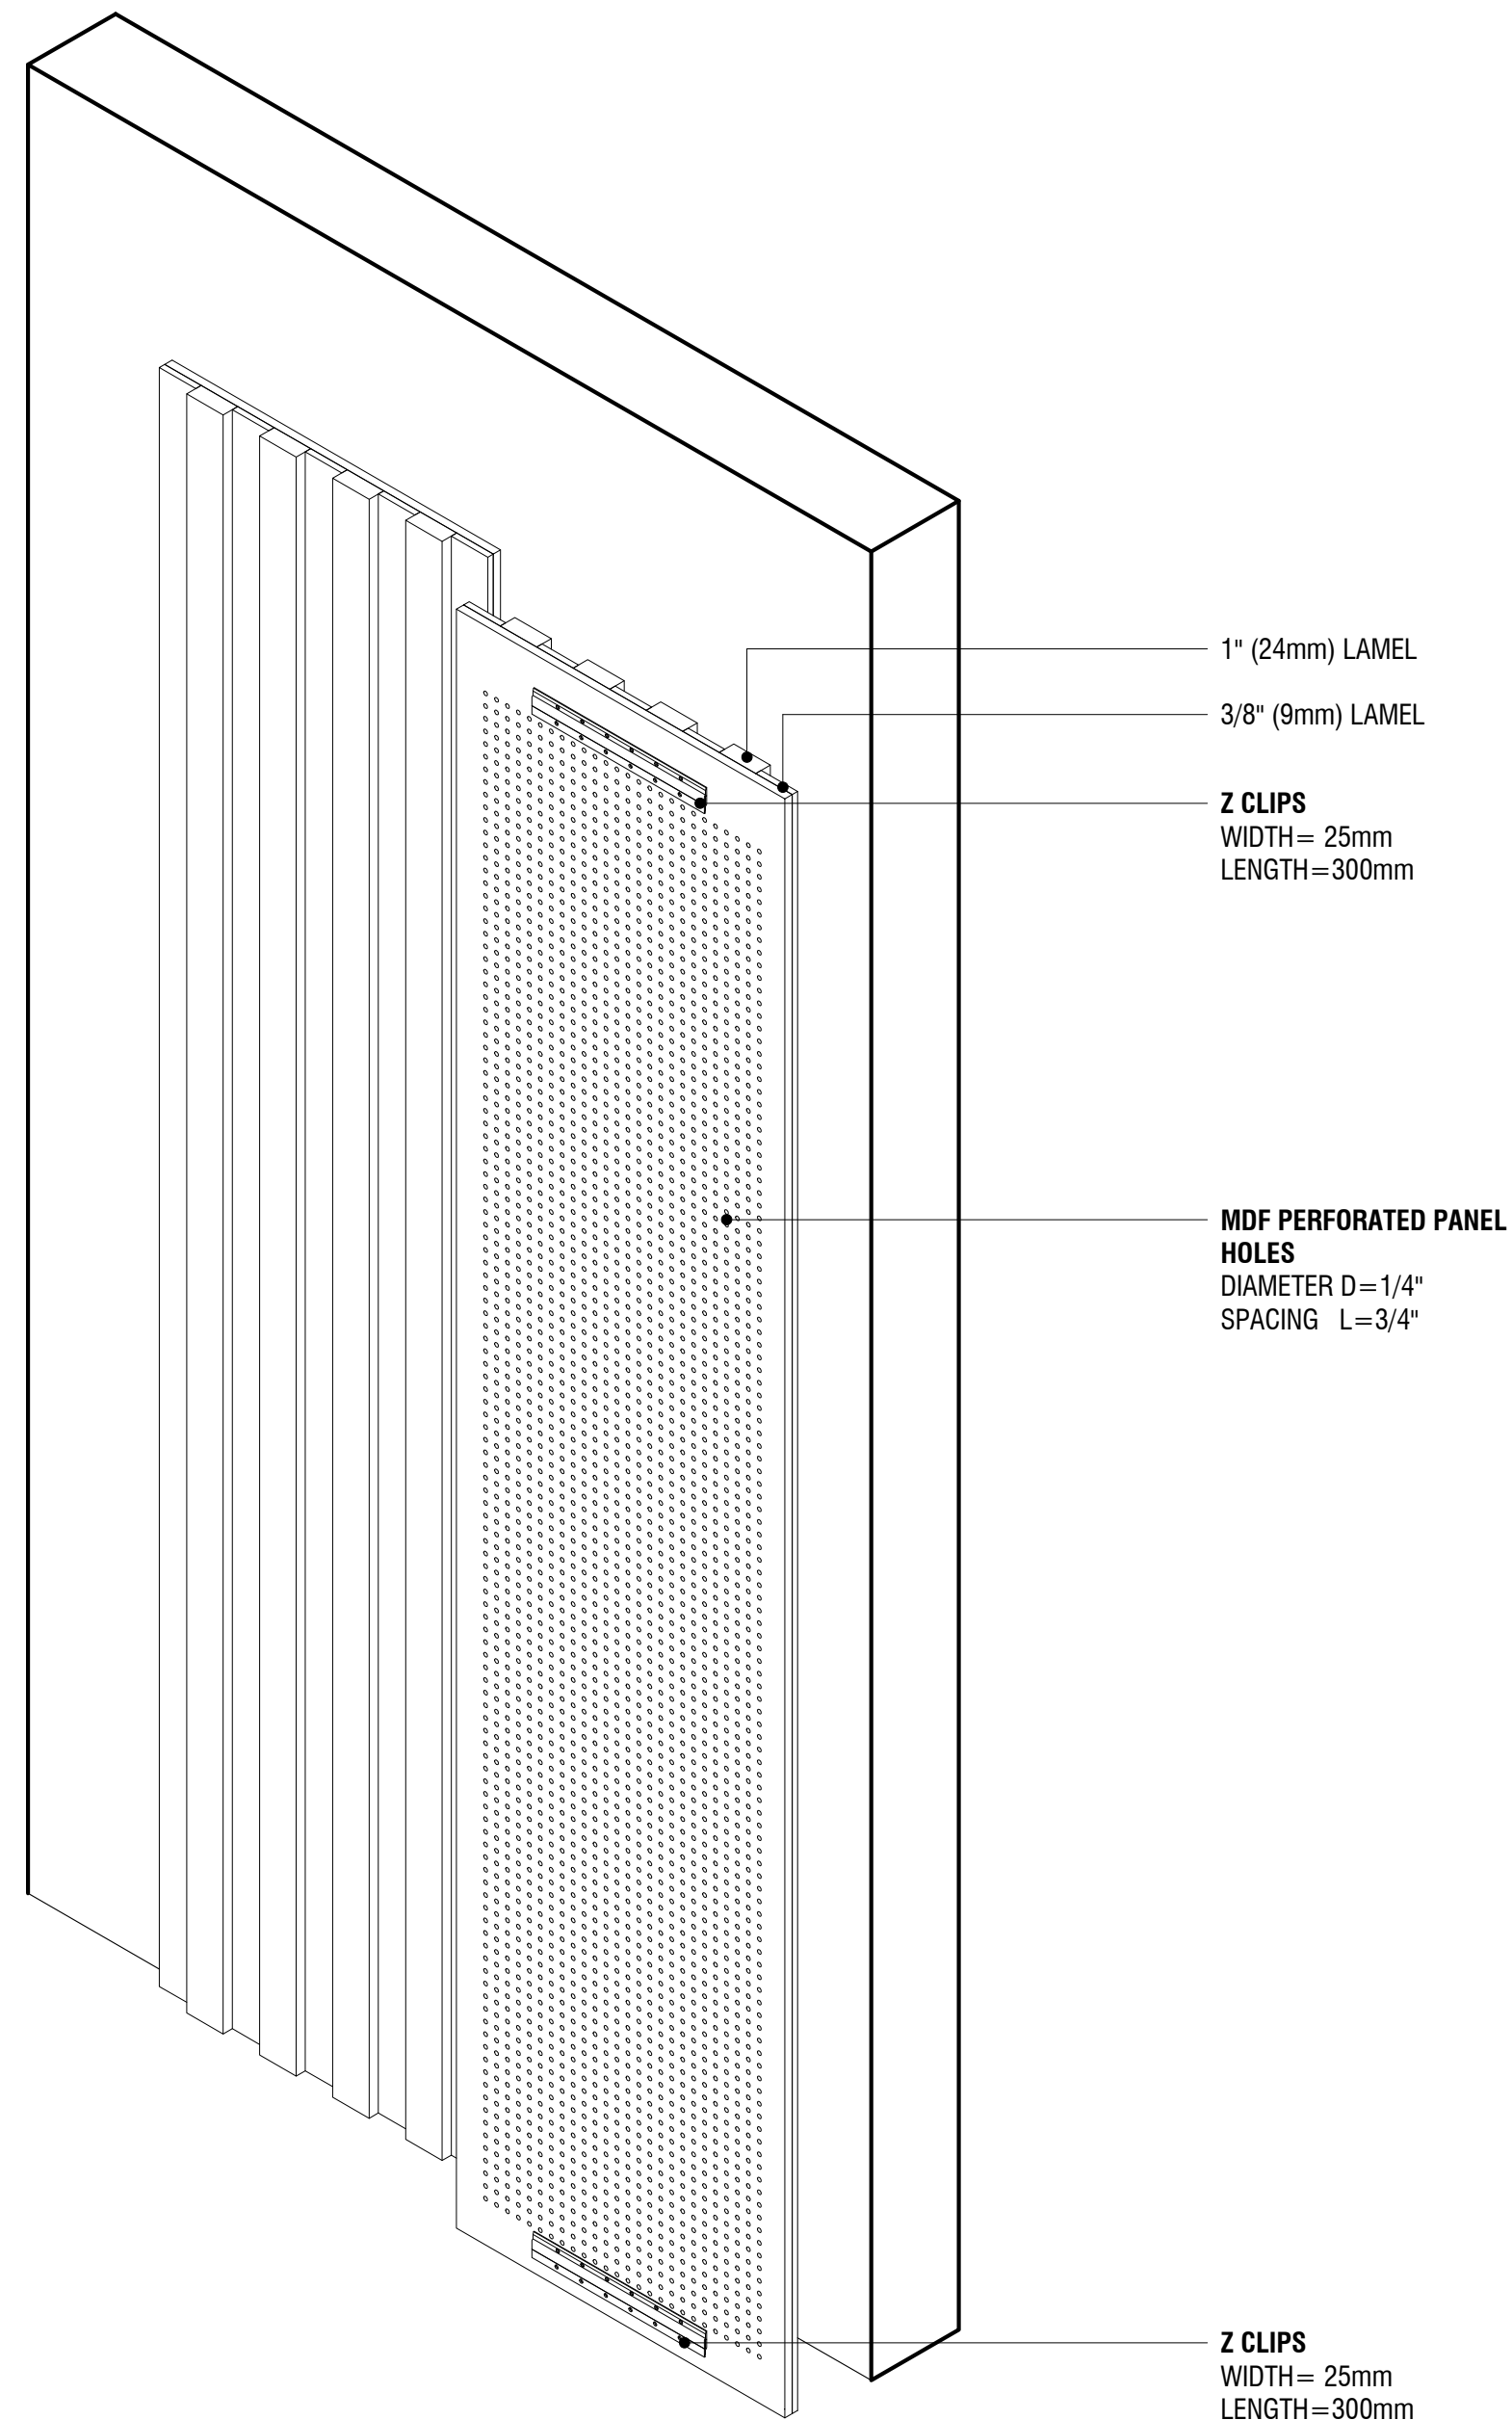

①
TOCKKY LAMEL MULTI LAYER FELT
VERTICAL CONTINUOUS PANELS 2'x8' -
3D AXON

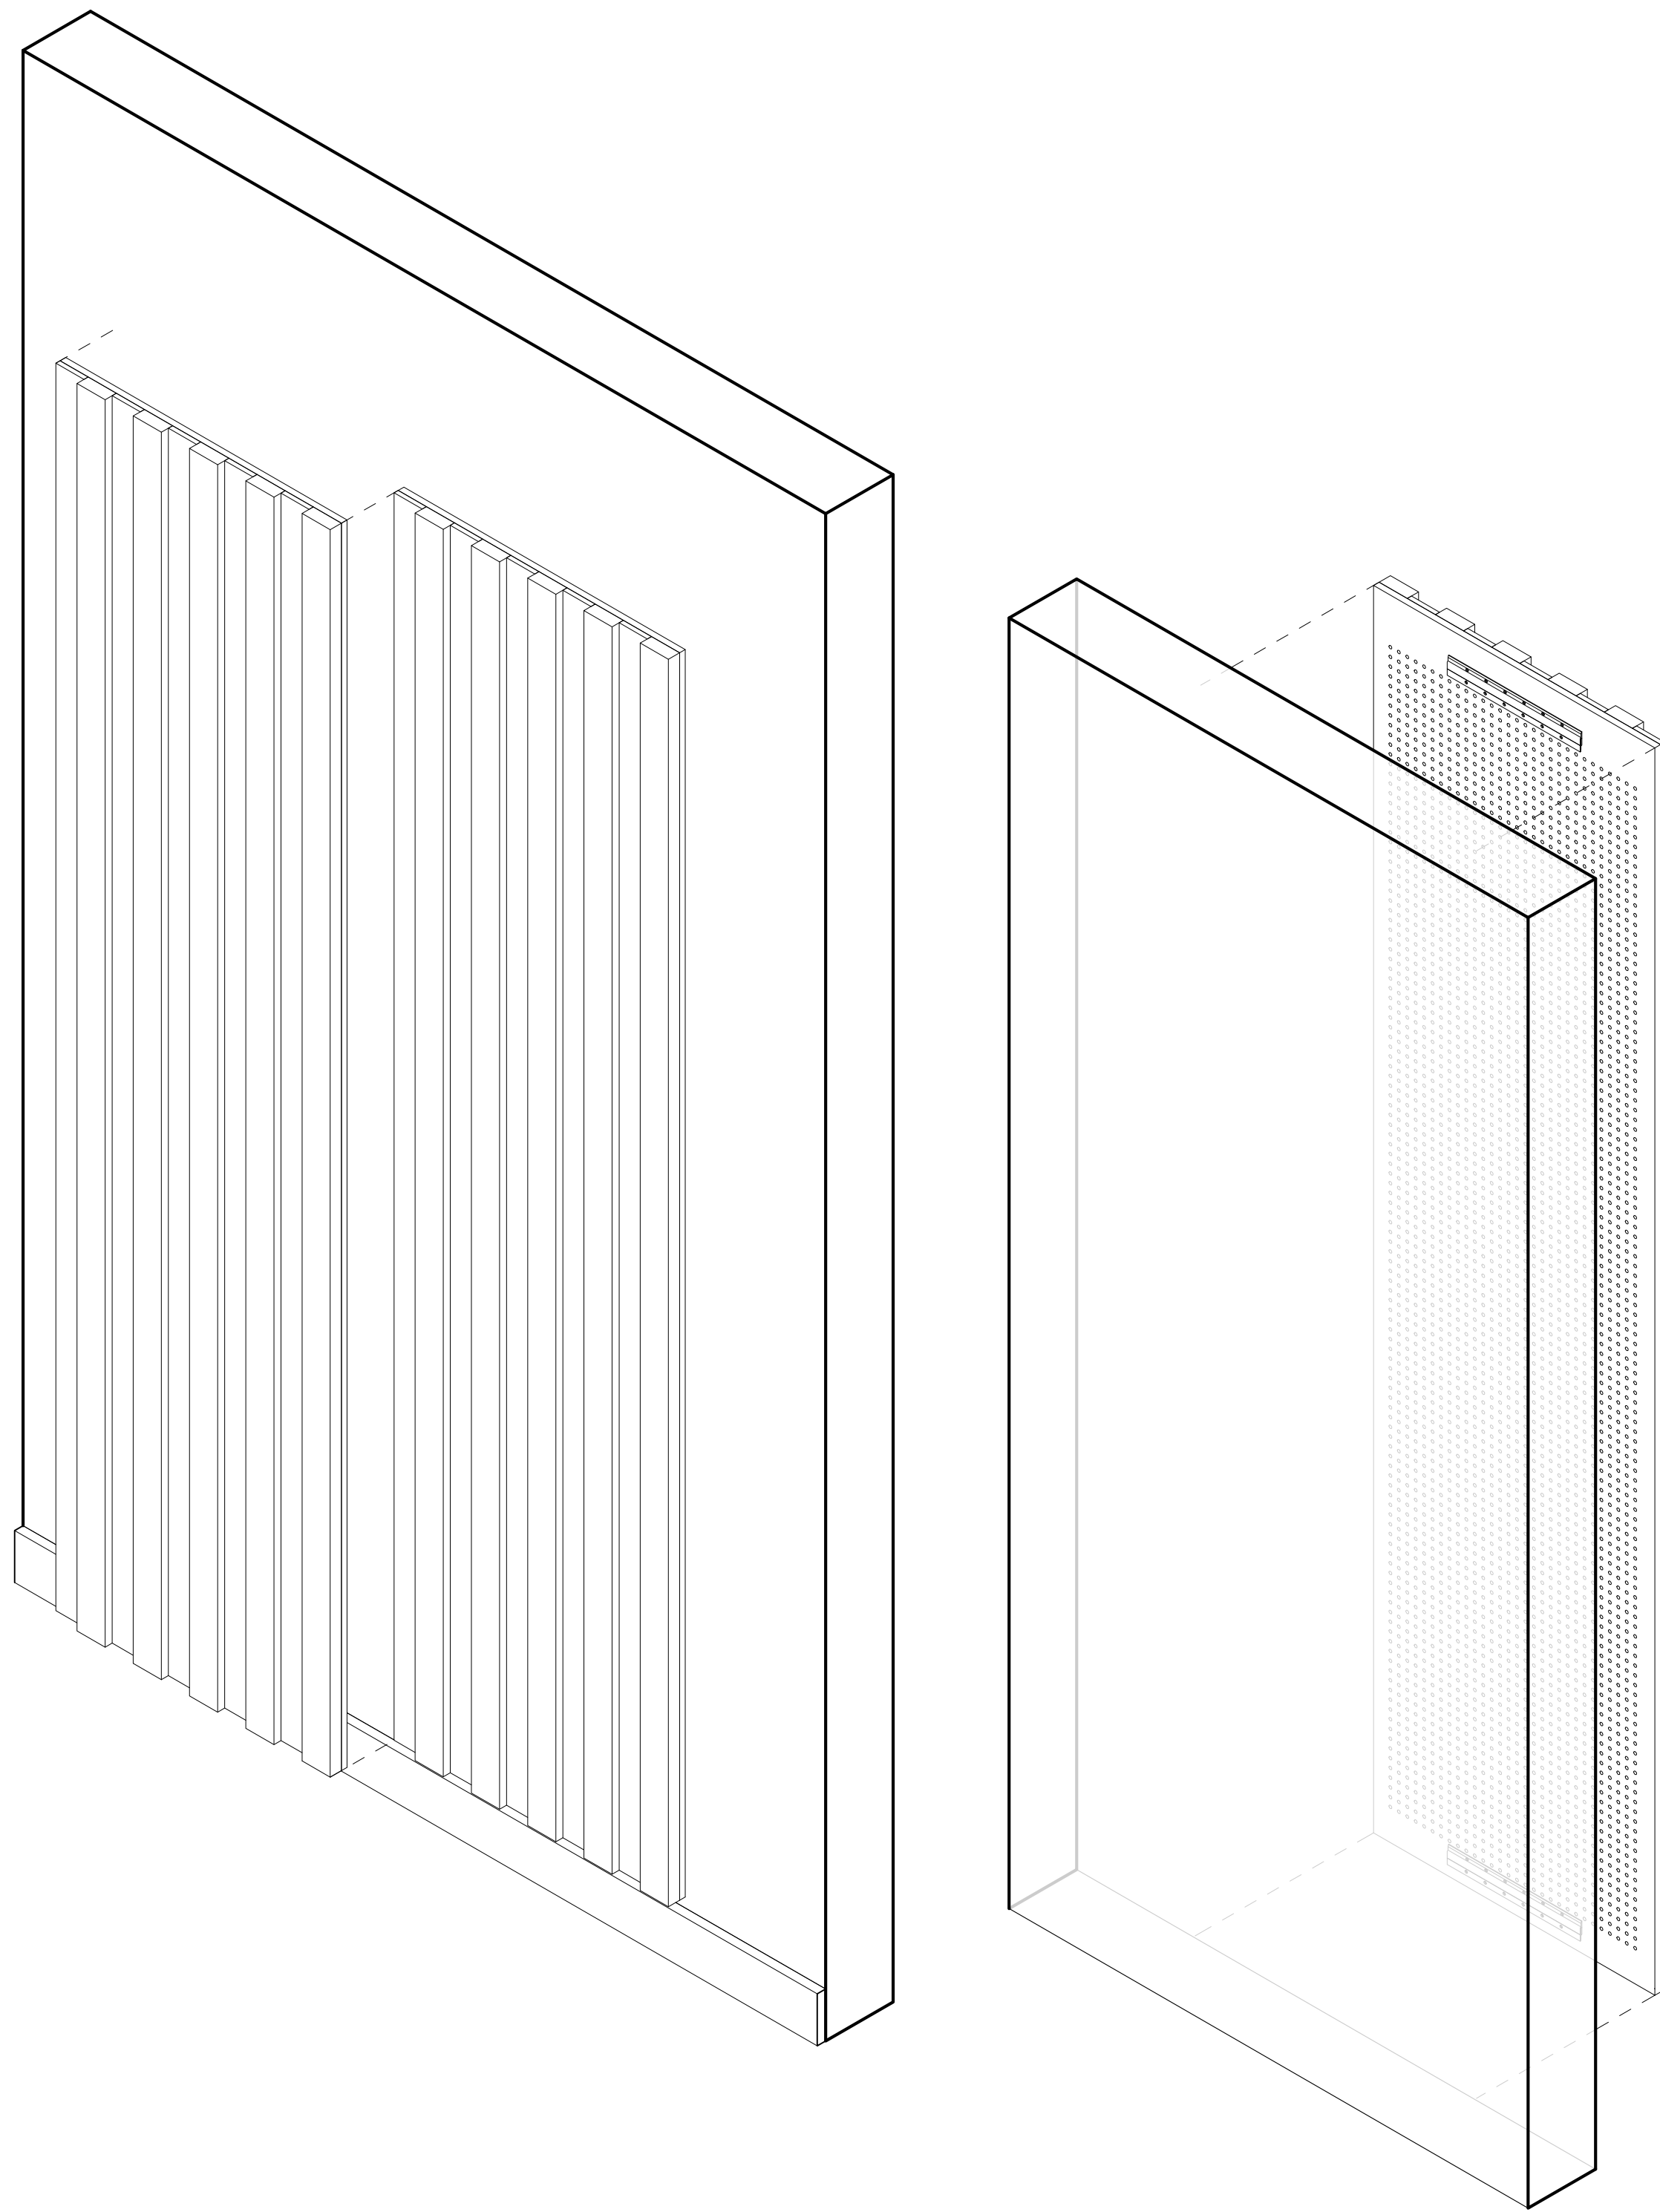

Product 5 - Tockky
LAMEL Multilayer Felt
Panels



NO: 1

2

3

4

REVISIONS:

SUBMISSION FOR APPROVAL

NAME:

DATE:

DATE:


DRAWN BY:

DRAWING TITLE:


TOCKKY LAMEL MULTI LAYER
FELT VERTICAL PANELS 2'x8' -
3D AXON

PROJECT NUMBER:

DRAWING NUMBER:

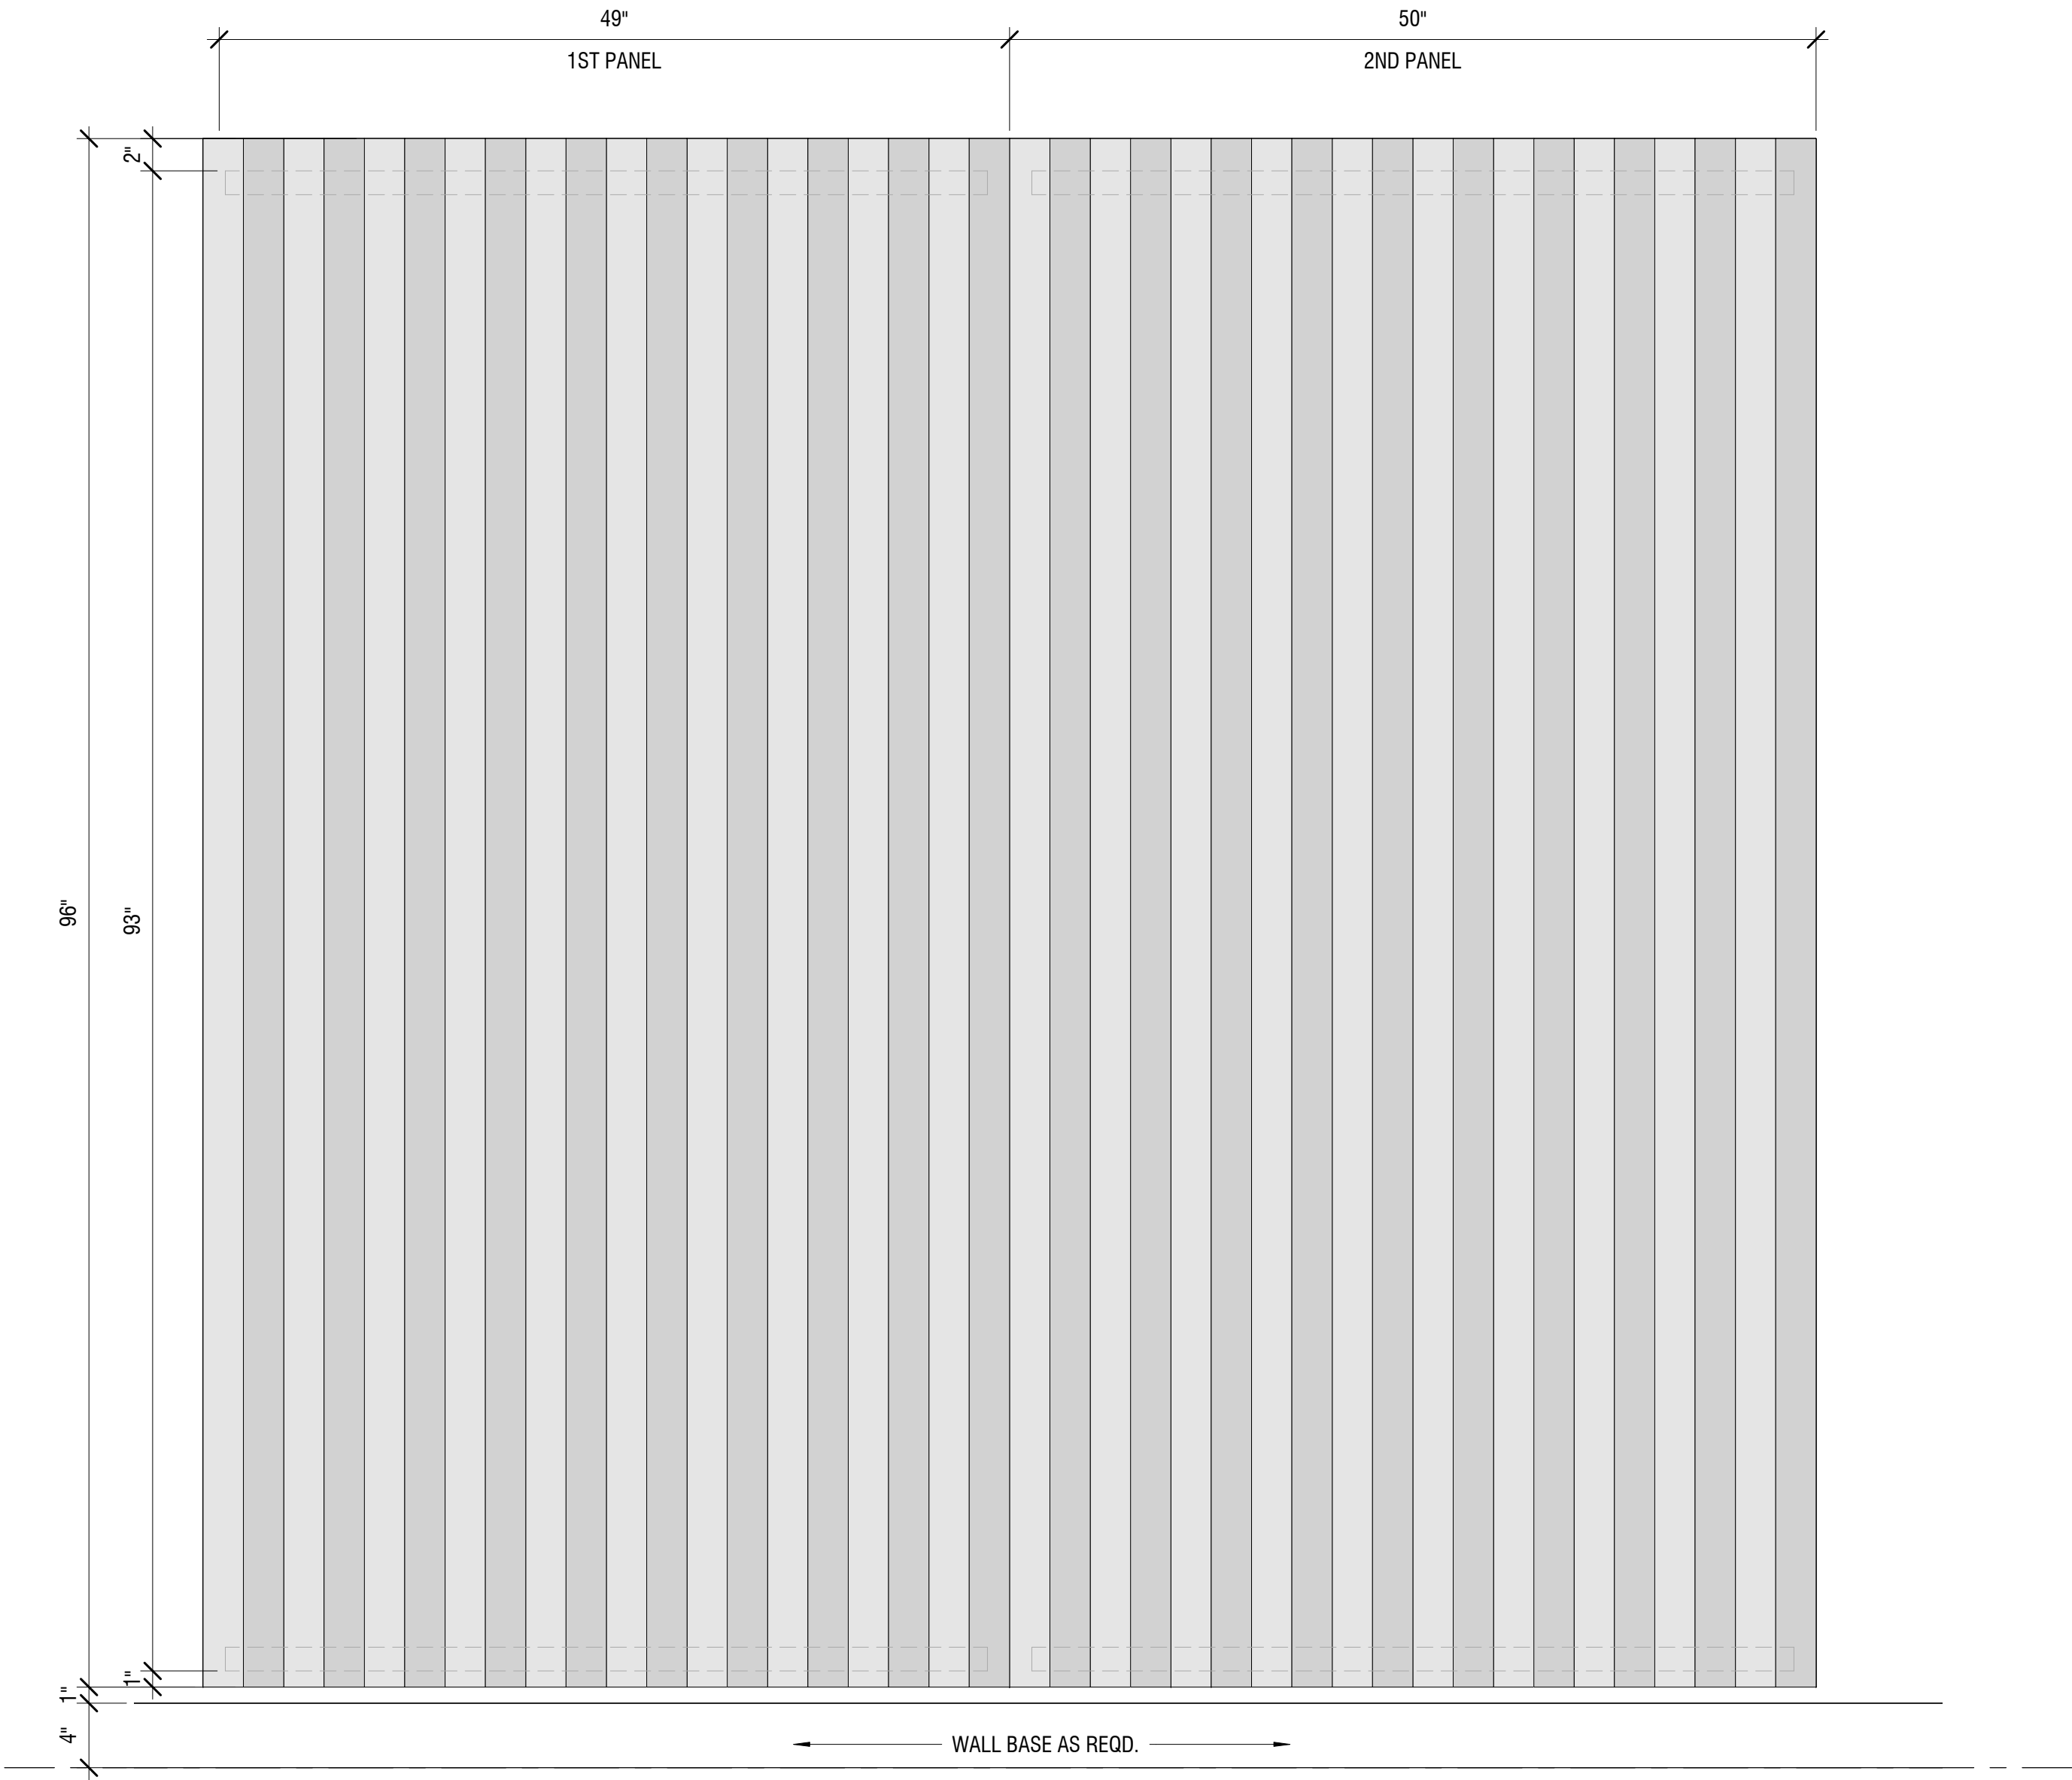

TOCKKY LAMEL MULTI LAYER FELT
CONTINUOUS VERTICAL PANELS
ASSEMBLY 4'x8' - ELEVATION
② 1 1/2" = 1'-0"

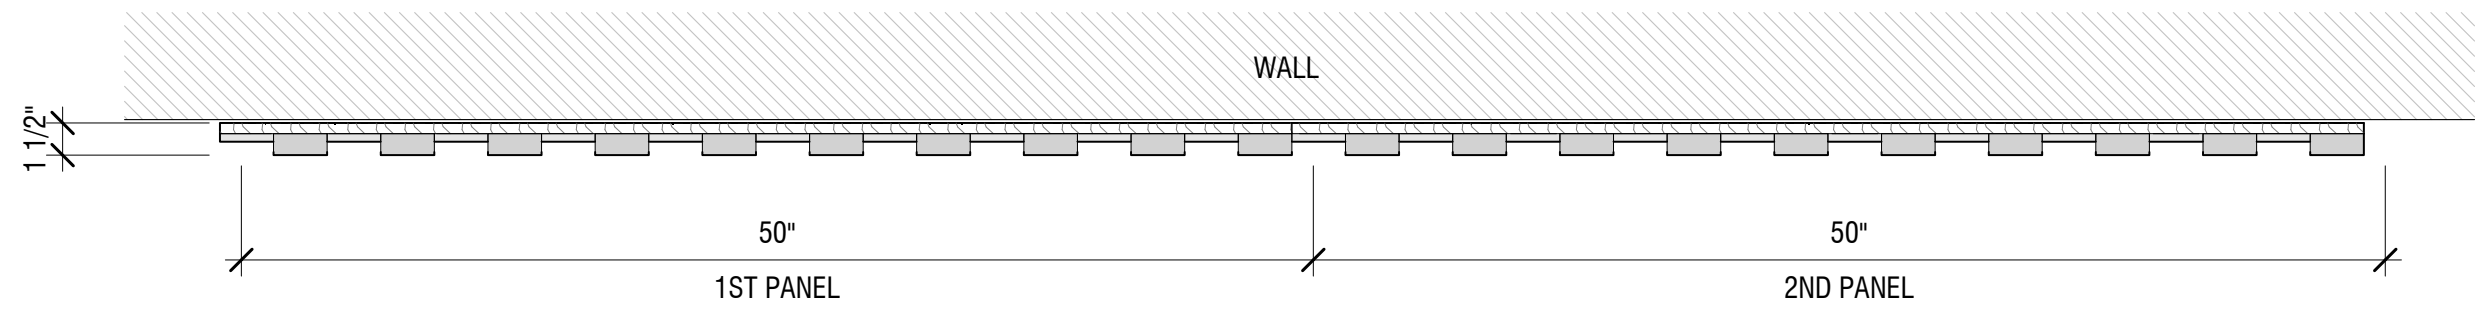


TOCKKY LAMEL MULTI LAYER FELT
CONTINUOUS VERTICAL PANELS
ASSEMBLY 4'x8' - PLAN VIEW
① 1 1/2" = 1'-0"



Product 5 - Tockky
LAMEL Multit Layer Felt
Panels

NO:		REVISIONS:	NAME:	DATE:
1	SUBMISSION FOR APPROVAL			
2				
3				
4				

DATE:
DRAWN BY:
DRAWING TITLE:
PROJECT NUMBER:
DRAWING NUMBER:

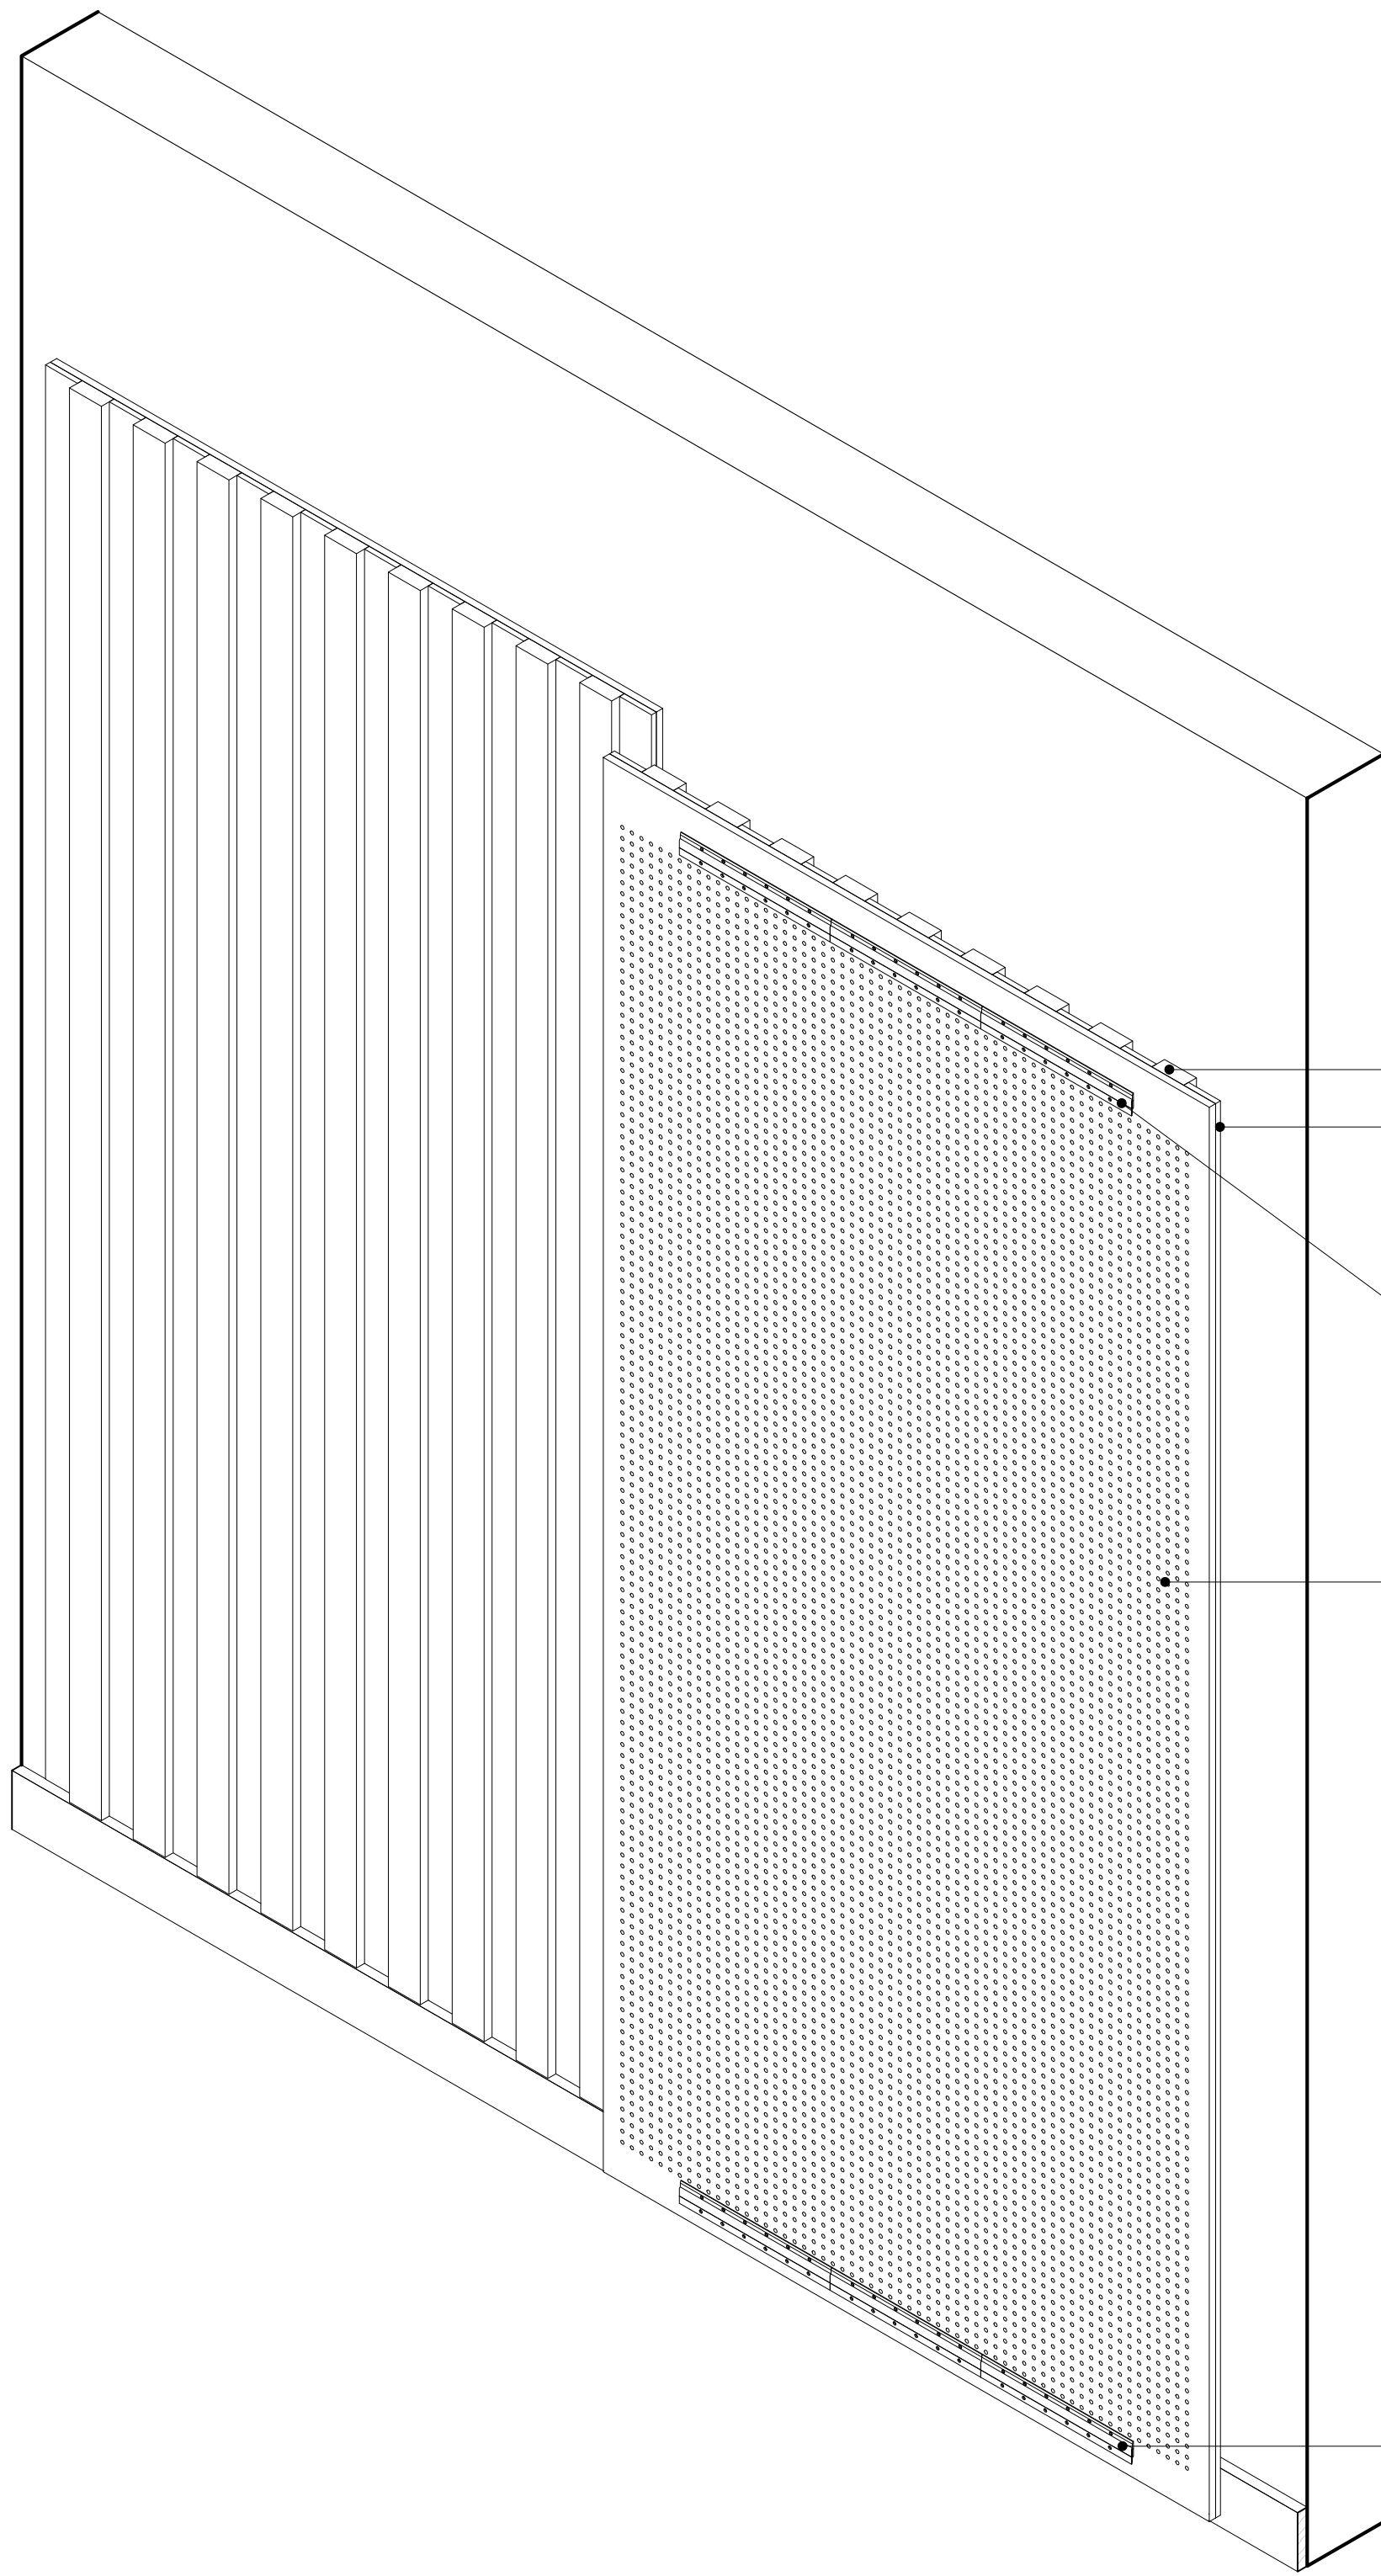

1" (24mm) LAMEL
3/8" (9mm) LAMEL


Z CLIPS
WIDTH= 25mm
LENGTH=300mm

**PERFORATED MDF PANEL
HOLES**
DIAMETER D= 1/4"
SPACING L= 3/4"

Z CLIPS
WIDTH= 25mm
LENGTH=300mm

TOCKKY LAMEL MULTI LAYER FELT
VERTICAL STAND ALONE PANEL - 4'x8' -
3D AXON

2

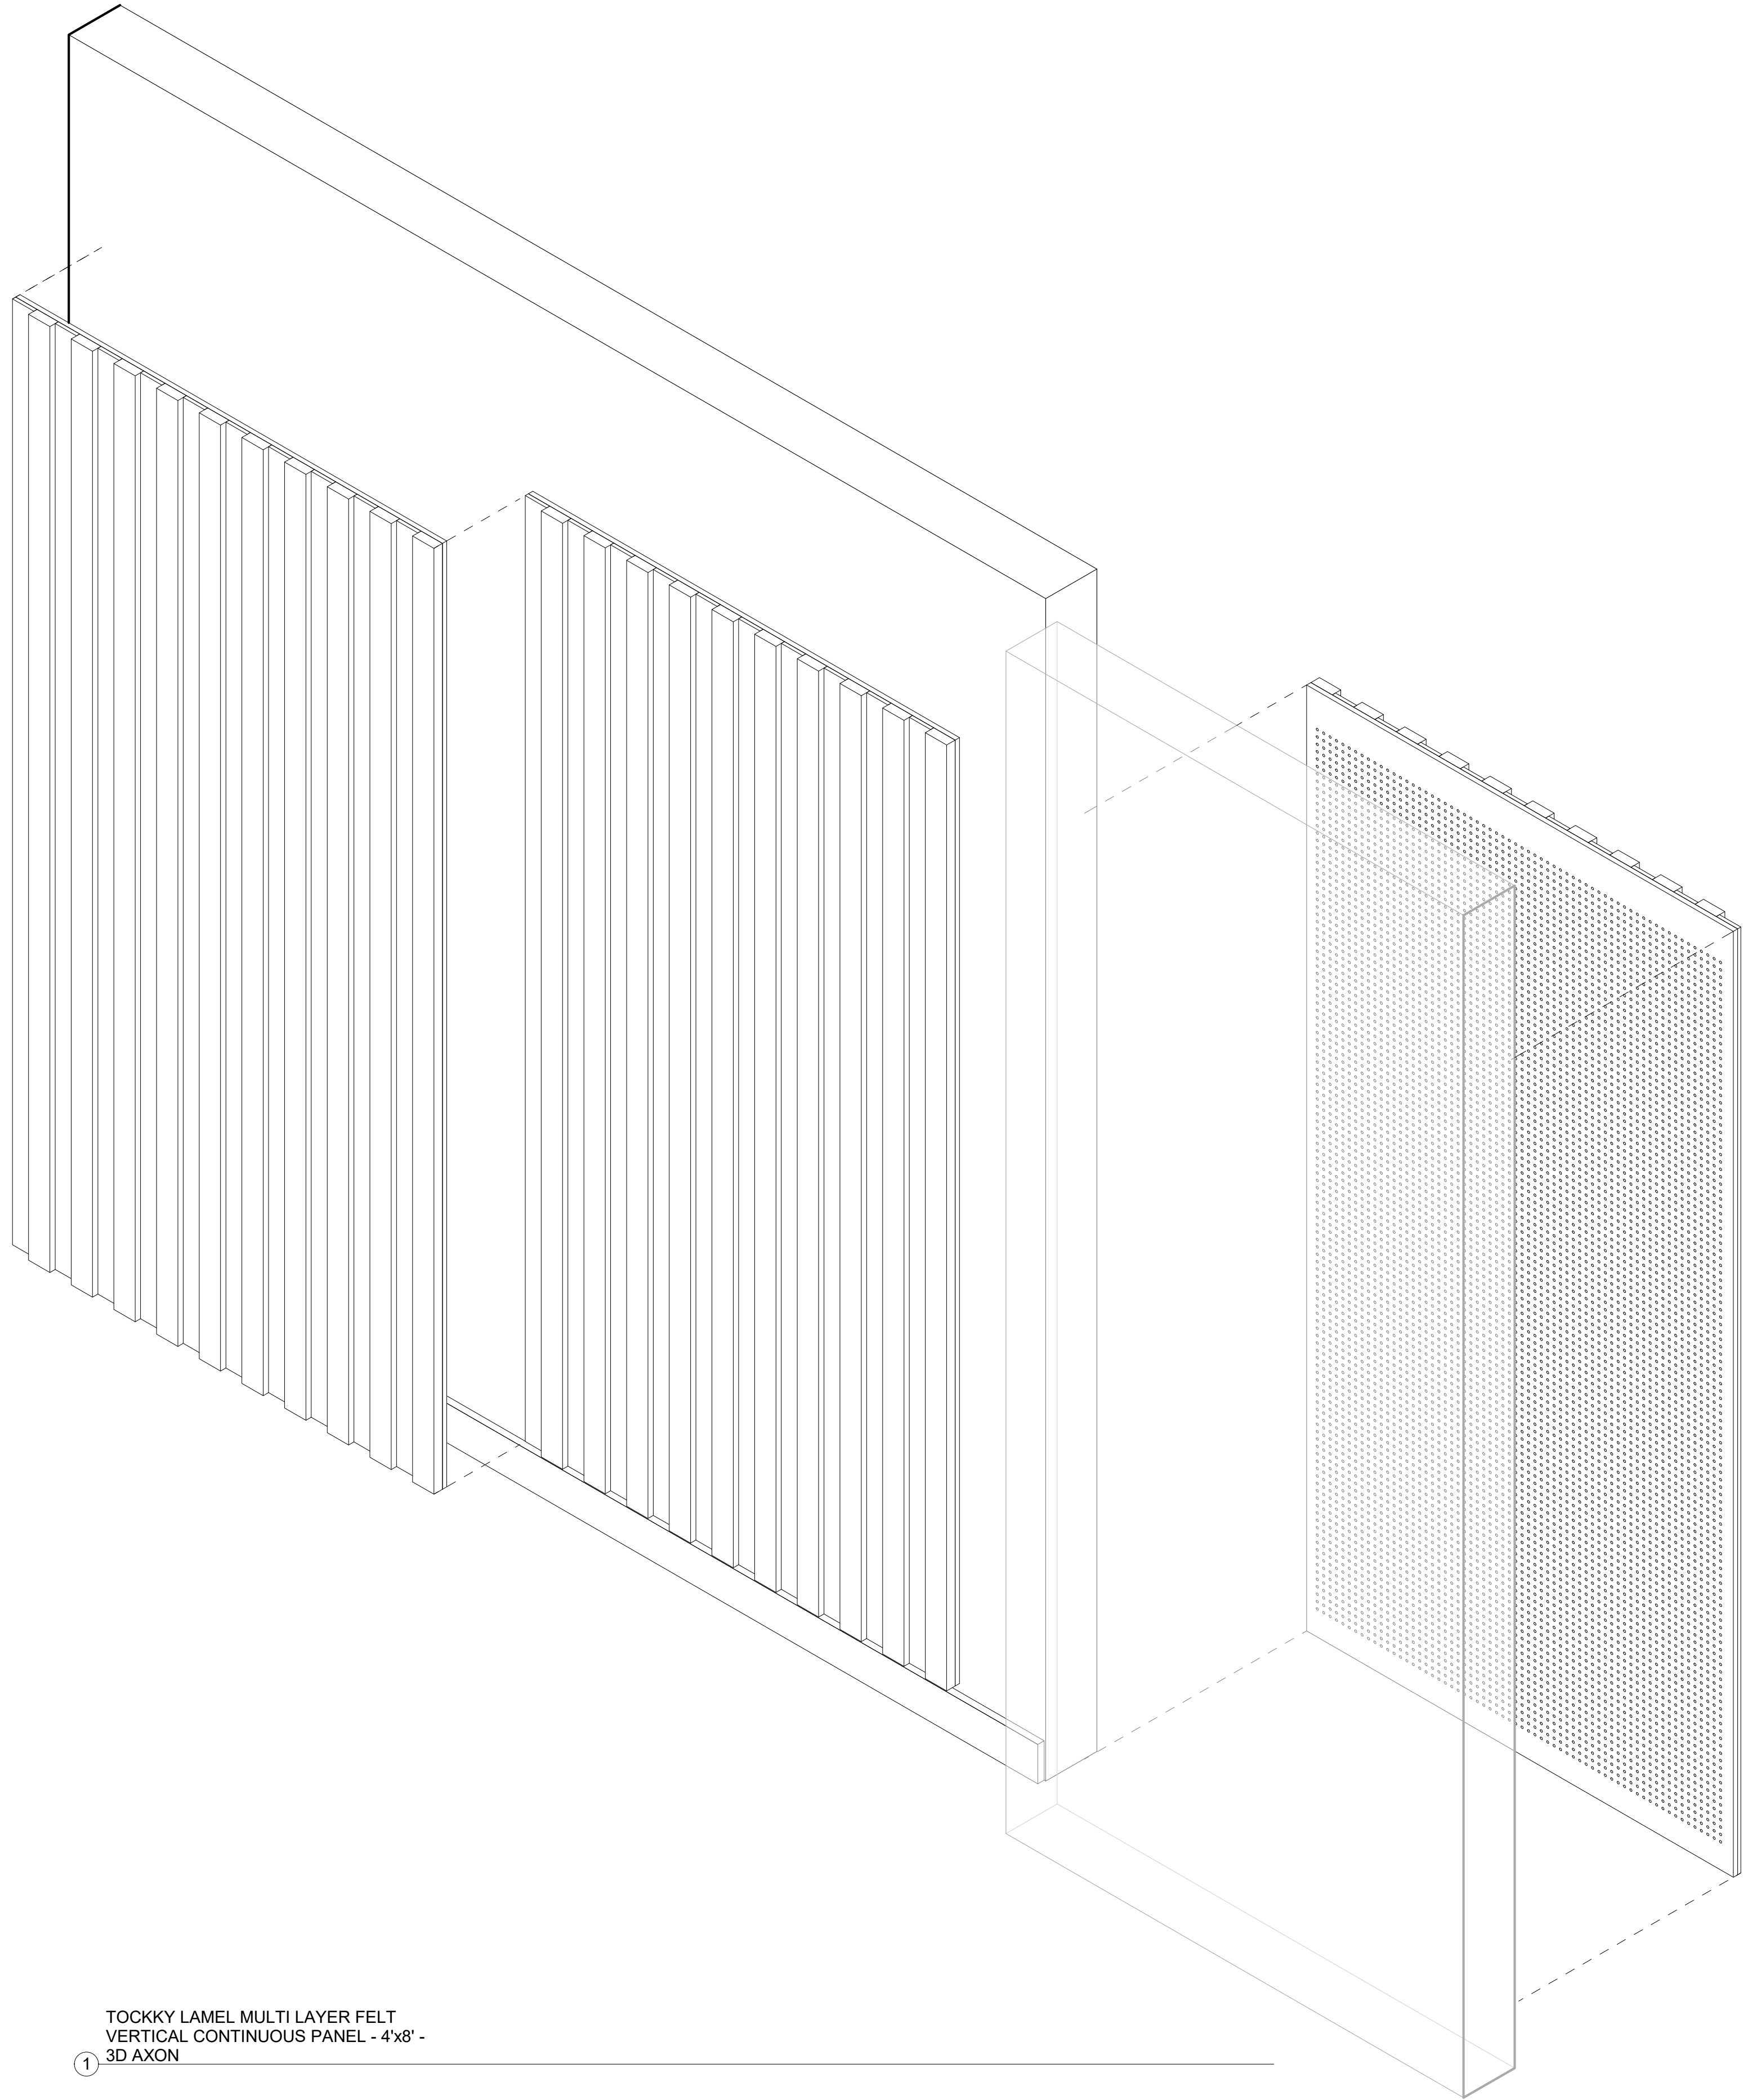

TOCKKY LAMEL MULTI LAYER FELT
VERTICAL CONTINUOUS PANEL - 4'x8' -
3D AXON

1



Product 5 - Tockky
LAMEL Multilayer Felt
Panels

DATE:


DRAWN BY:

DRAWING TITLE:

TOCKKY LAMEL MULTI LAYER
FELT VERTICAL PANELS 3D AXON
- 4'x8'


PROJECT NUMBER:

DRAWING NUMBER:

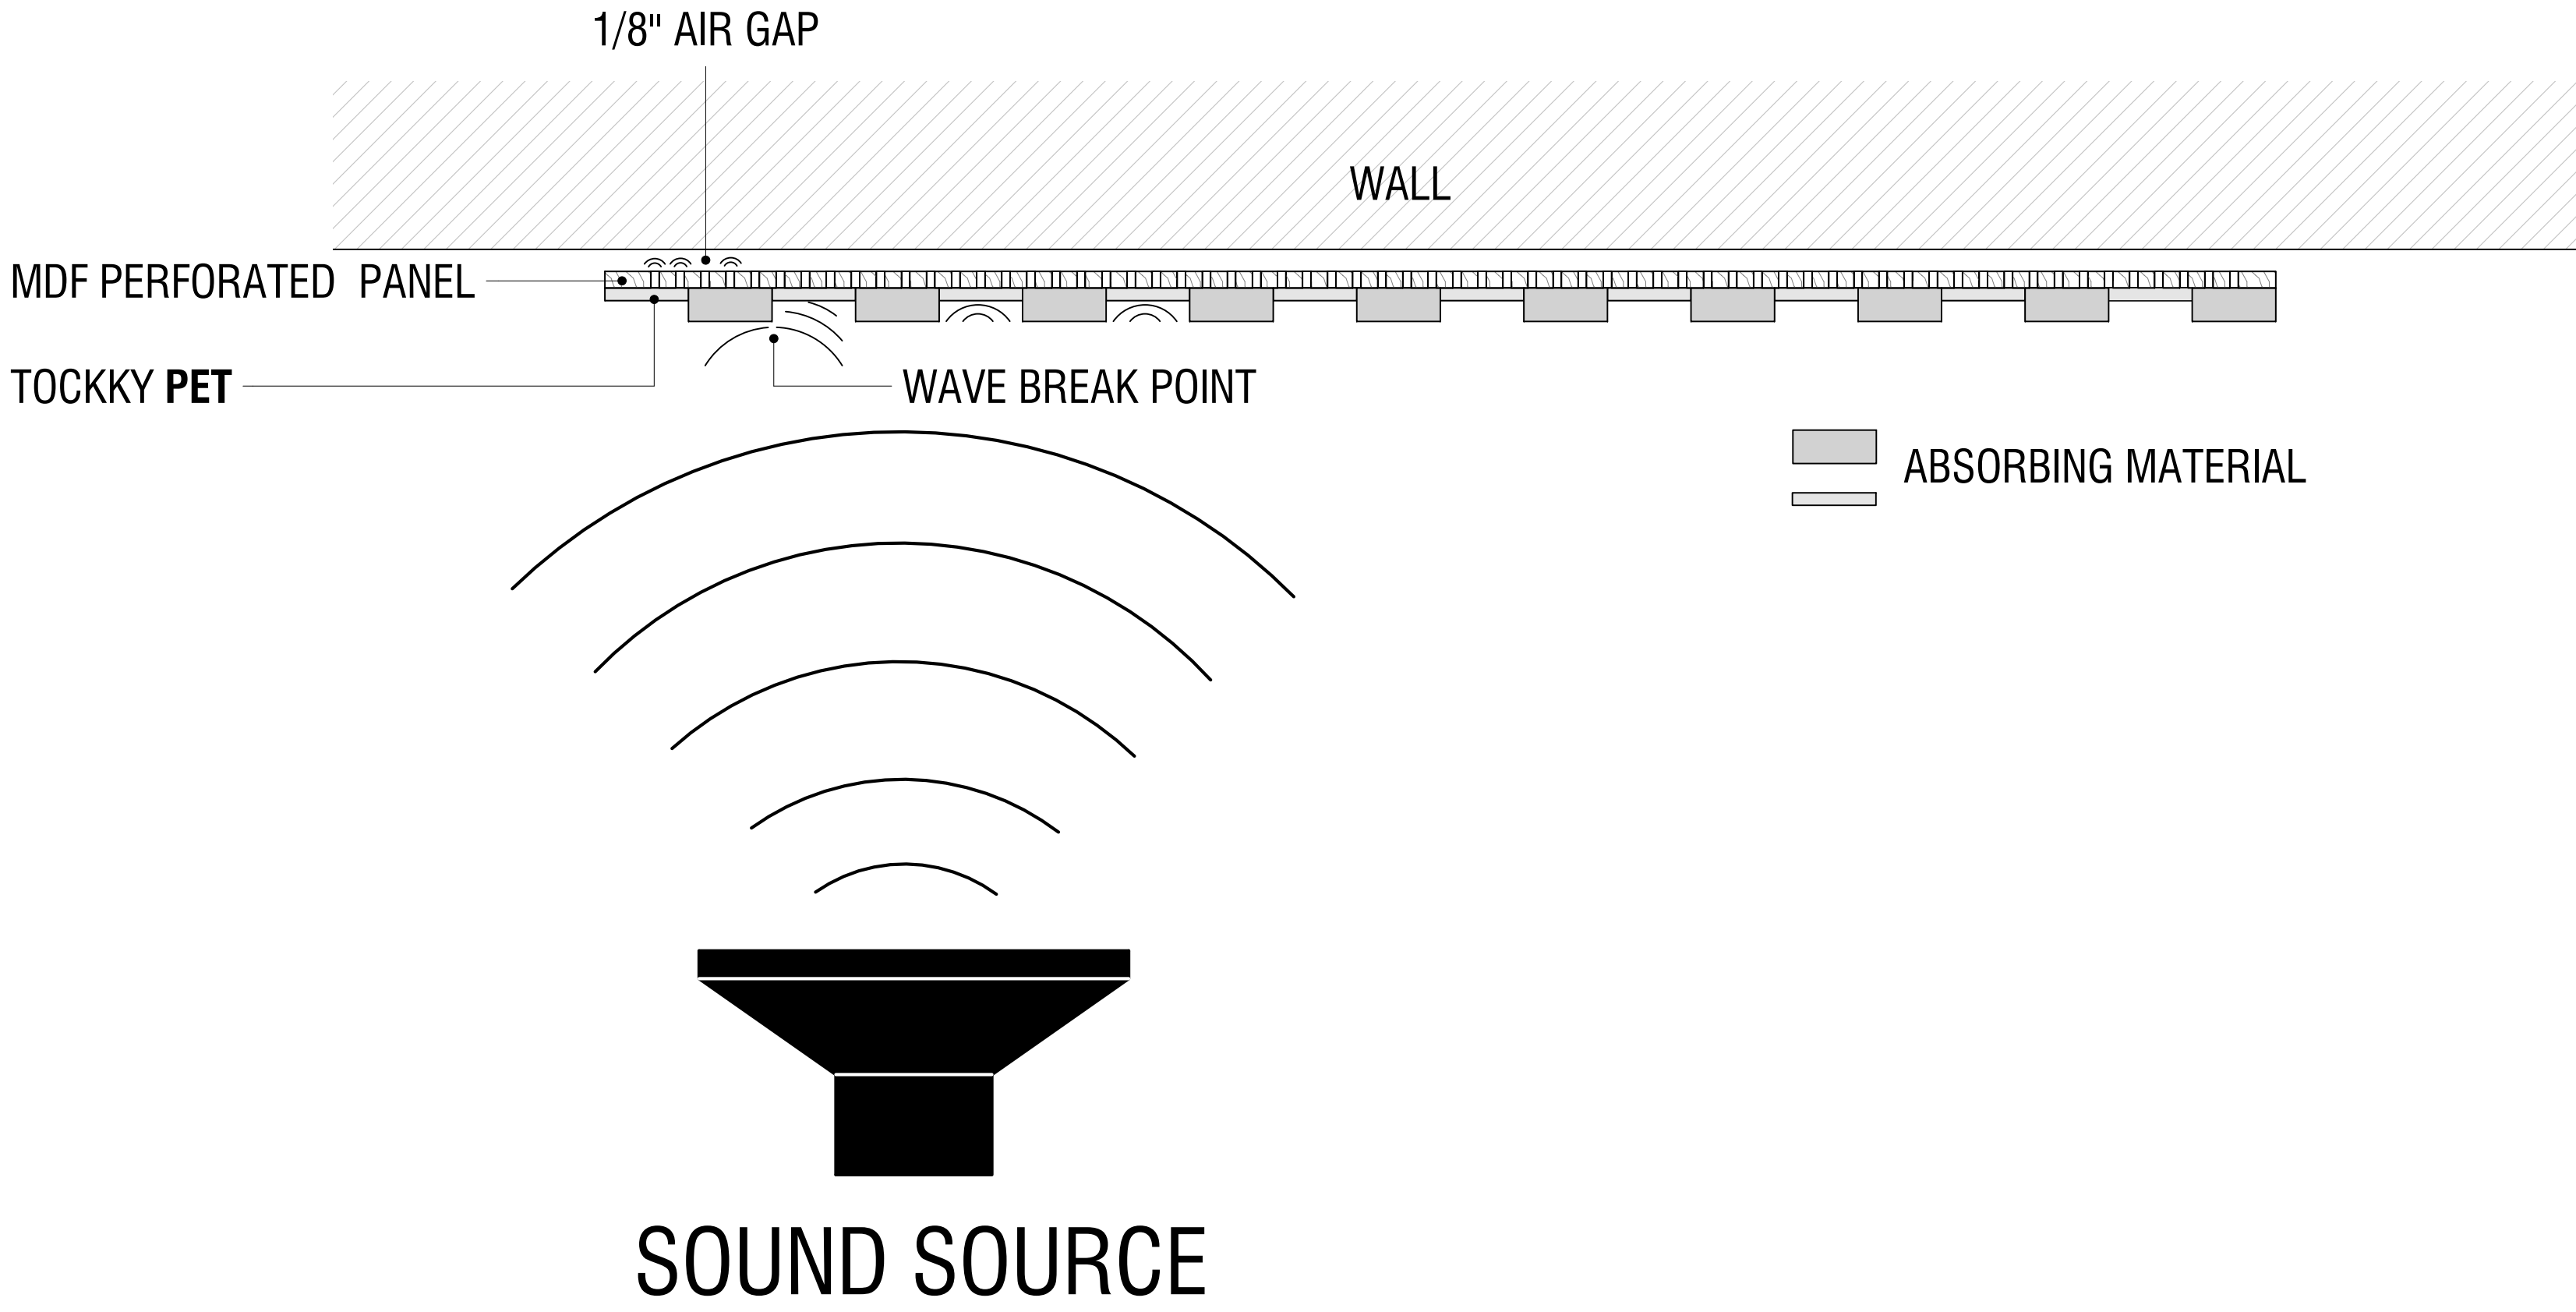


① TOCKKY LAMEL MULTI LAYER FELT
PANEL - TOP VIEW - ACOUSTIC WAVE
3" = 1'-0"

NAME:		DATE:	
NO:		REVISIONS:	
1		SUBMISSION FOR APPROVAL	
2			
3			
4			
			
Product 5 - Tockky LAMEL Mult Layer Felt Panels			
DATE:			
DRAWN BY:			
DRAWING TITLE: ACOUSTIC WAVE			
PROJECT NUMBER:			
DRAWING NUMBER: 19.0			

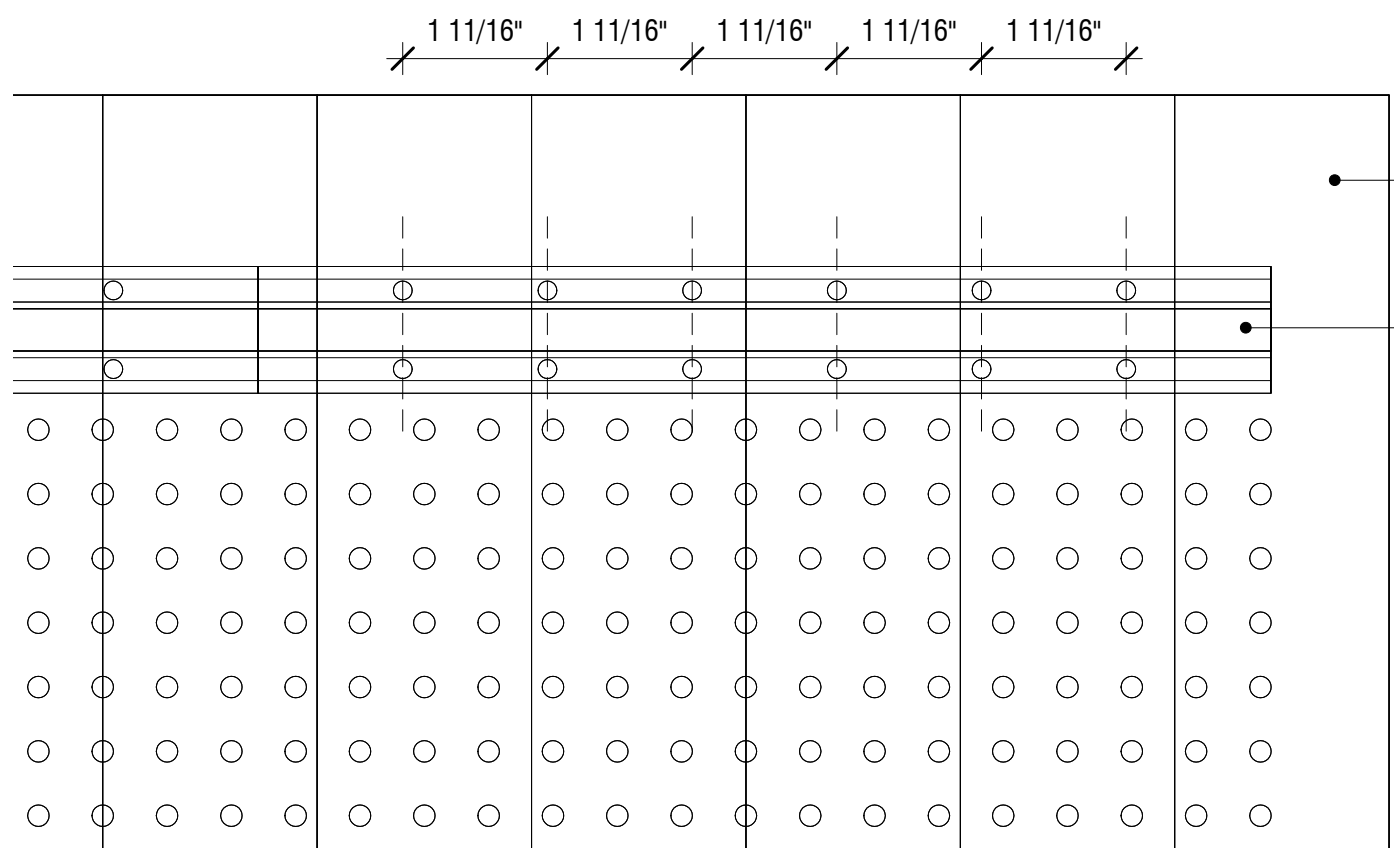

① Z CLIPS DETAIL
6" = 1'-0"

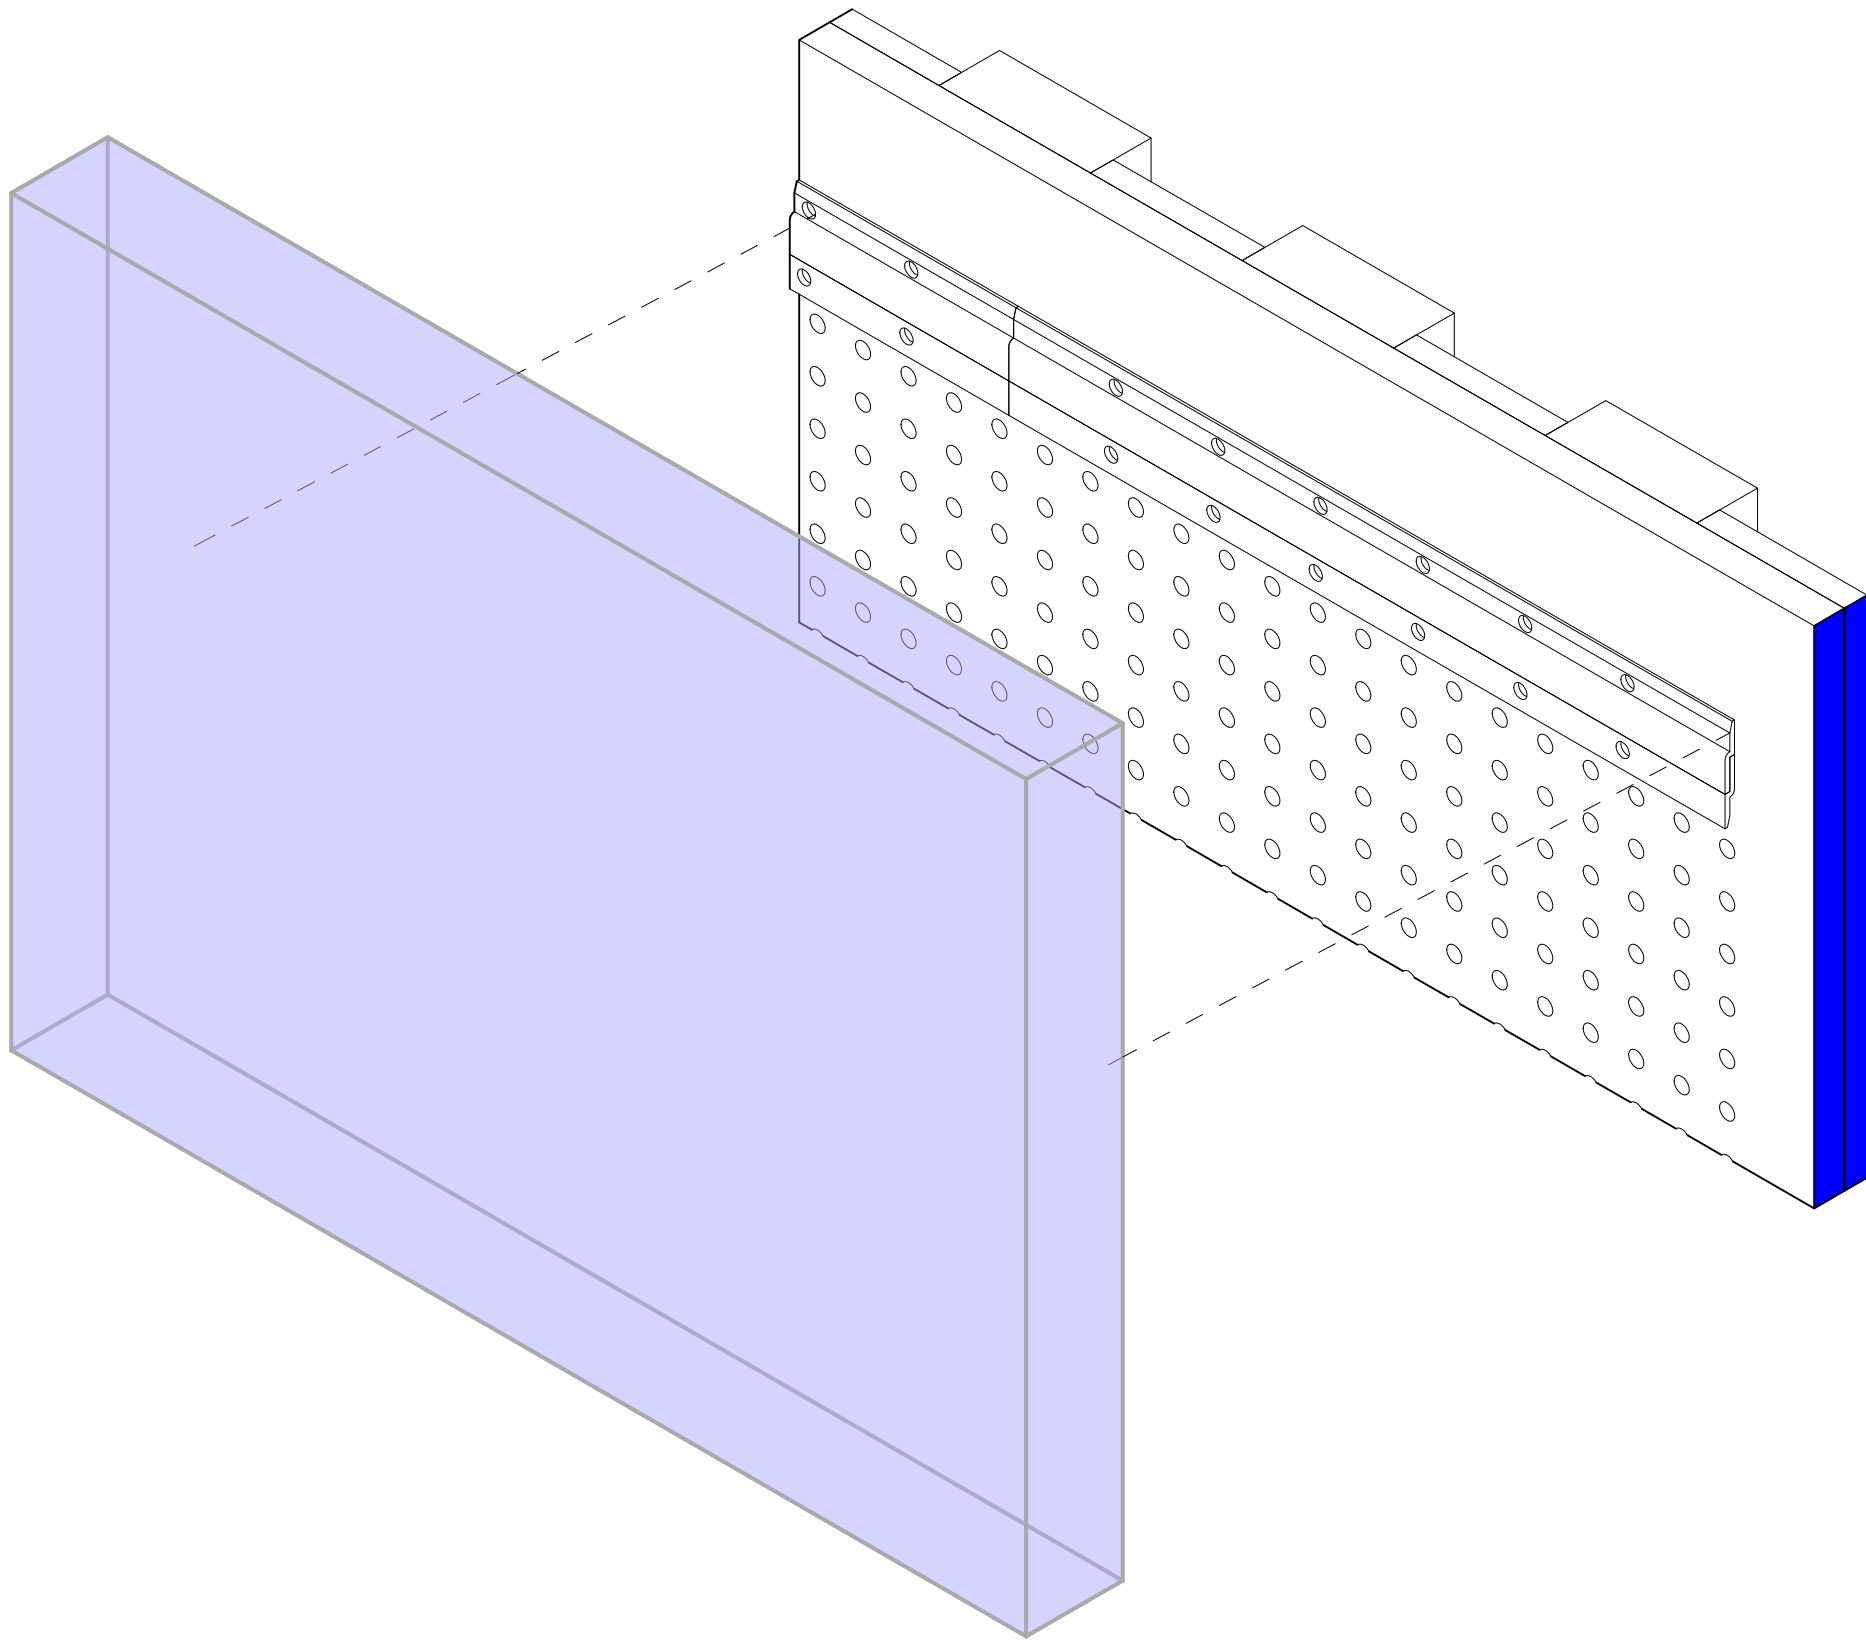





② Z CLIPS AXON



Product 5 - Tockky
LAMEL Mult Layer Felt
Panels

NO:	REVISIONS:		NAME:	DATE:
	1	SUBMISSION FOR APPROVAL		
	2			
	3			
	4			

DATE:
DRAWN BY:
DRAWING TITLE: Z CLIPS INSTALLATION
PROJECT NUMBER:
DRAWING NUMBER:

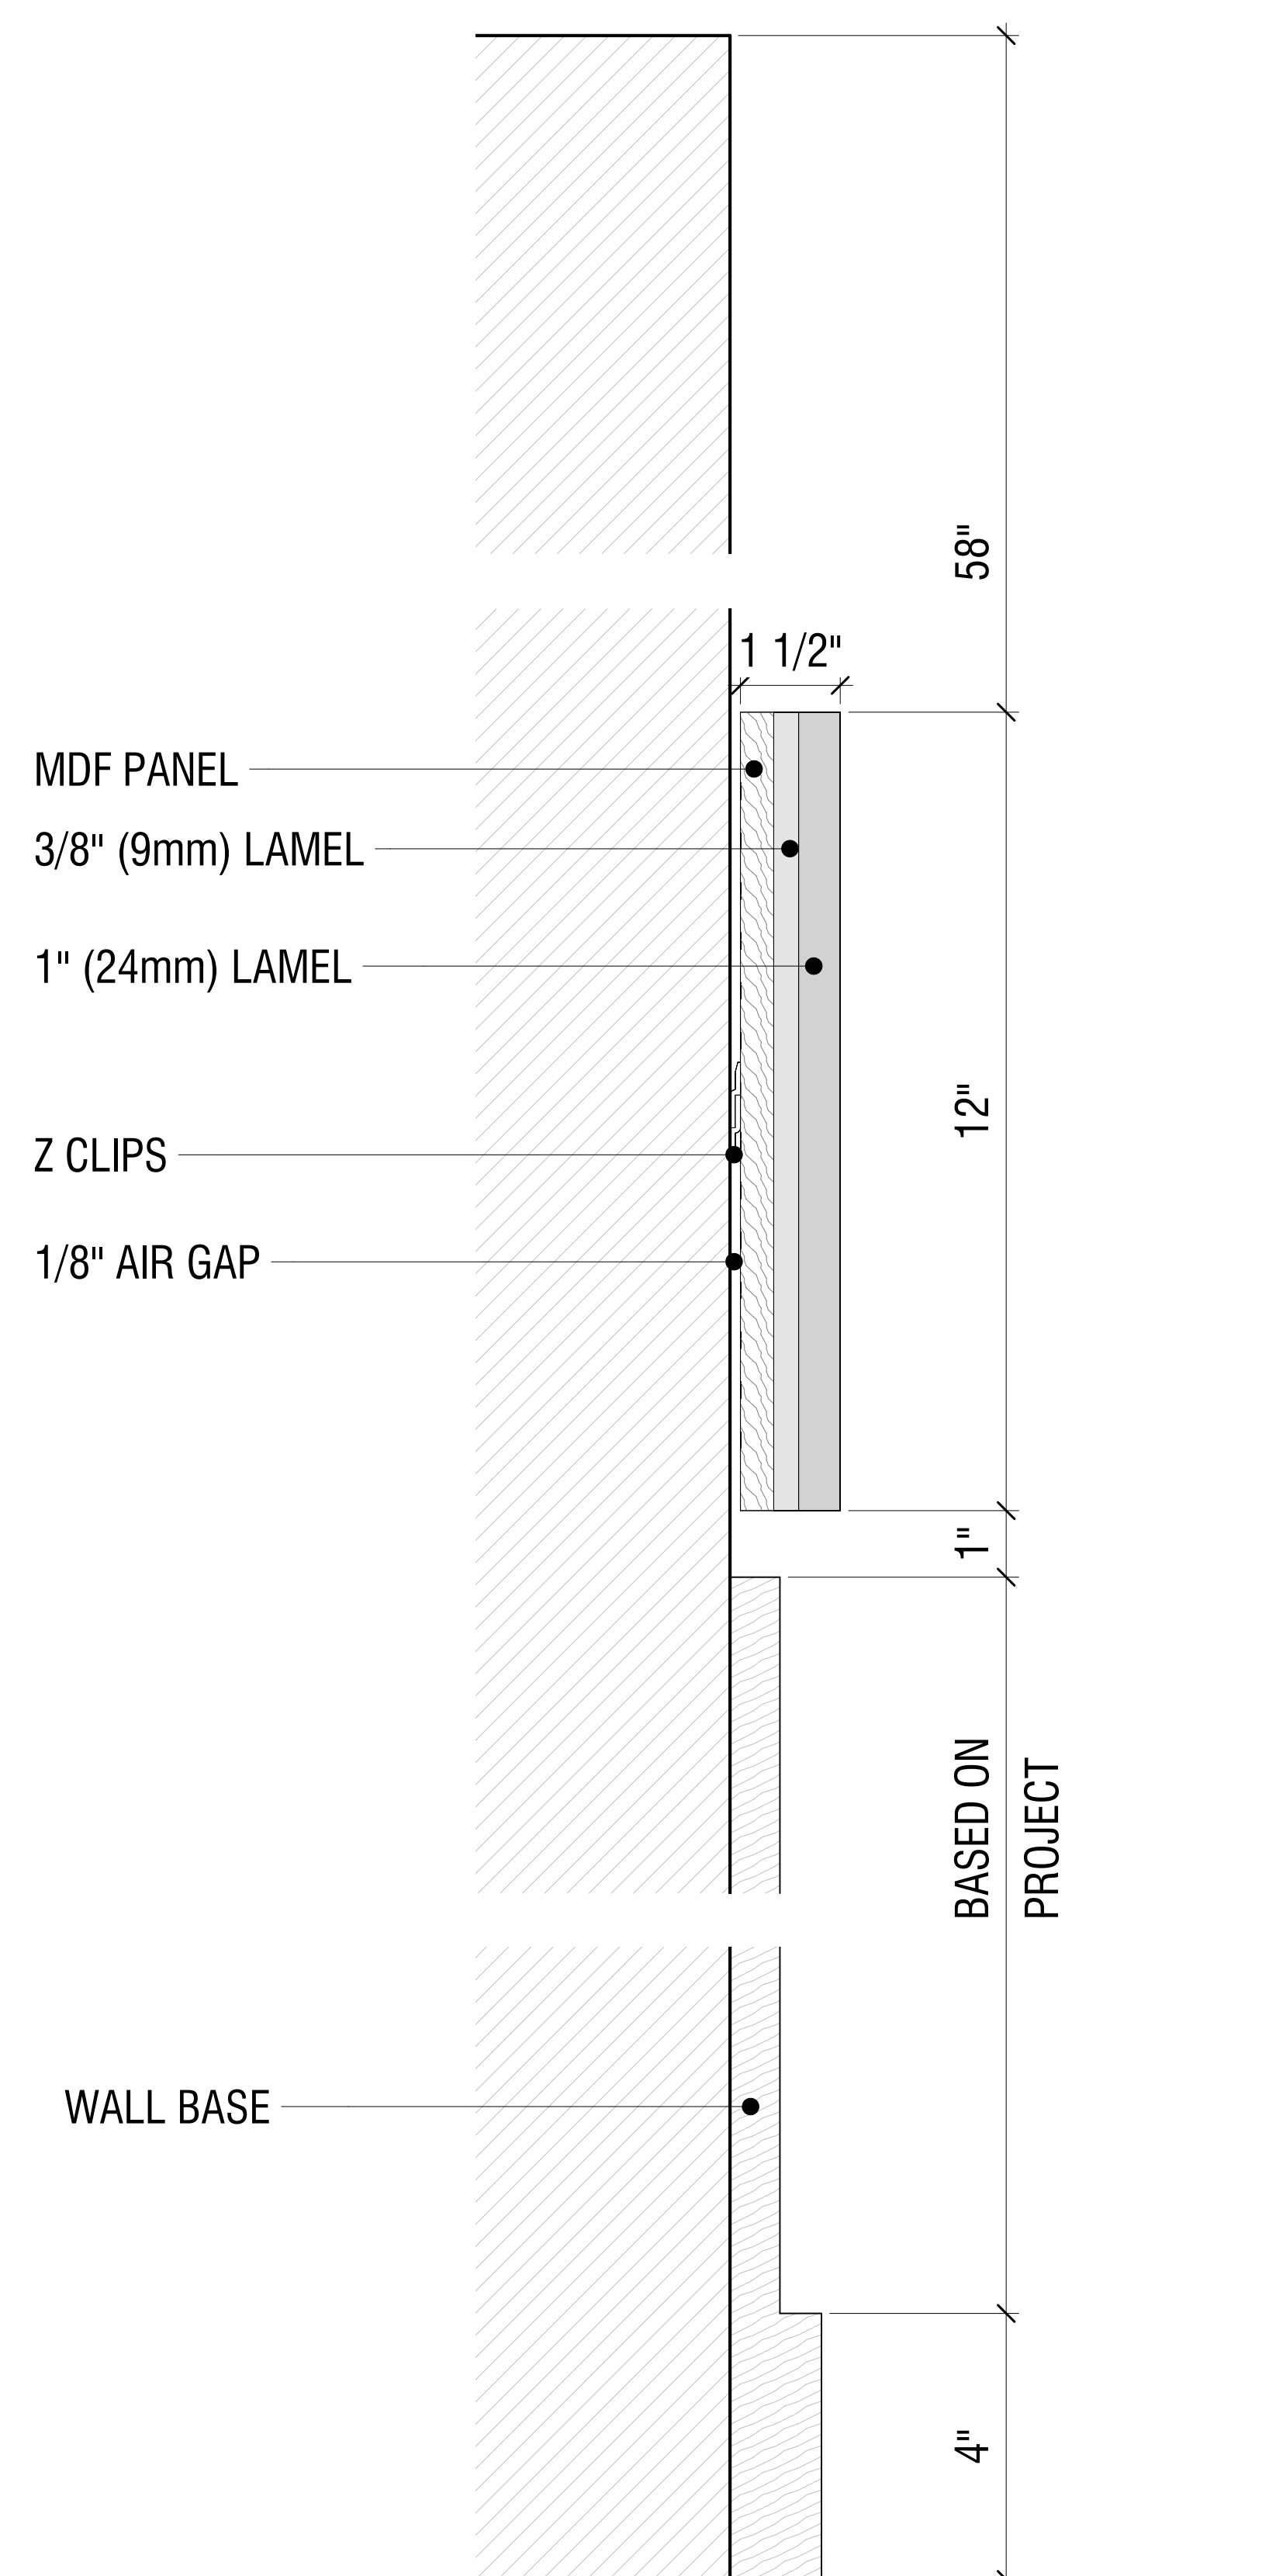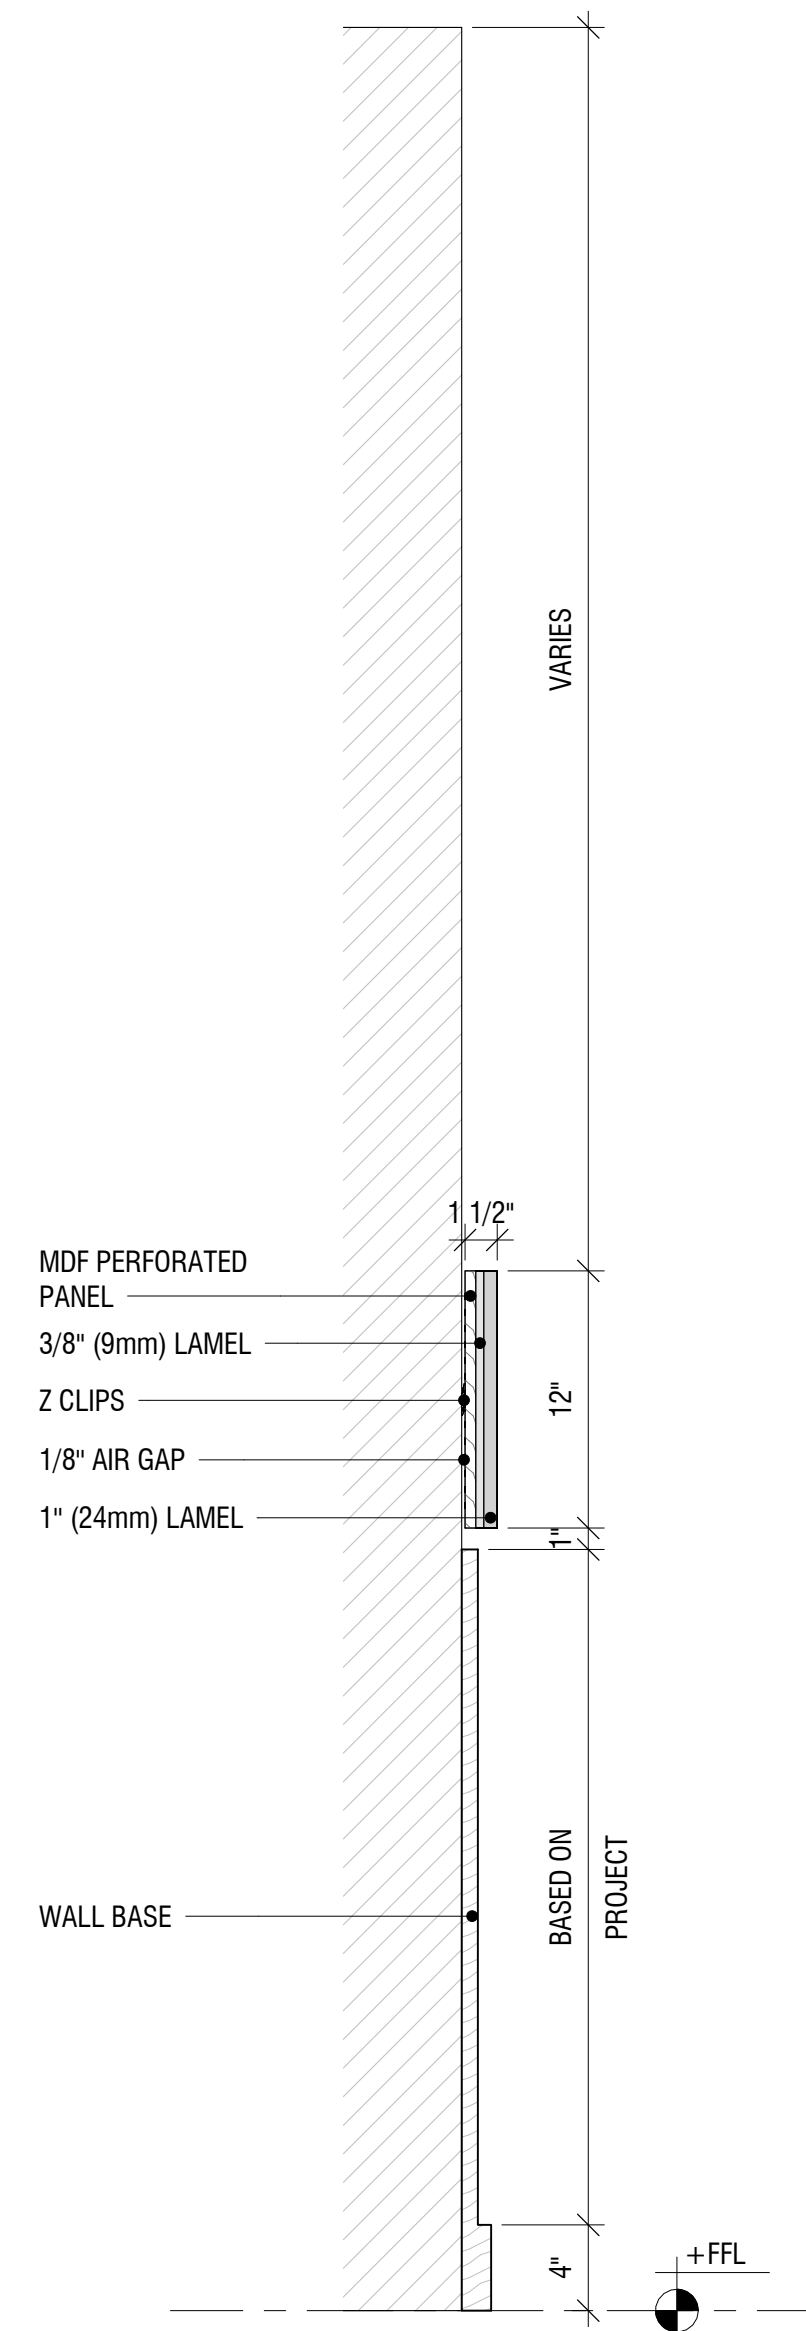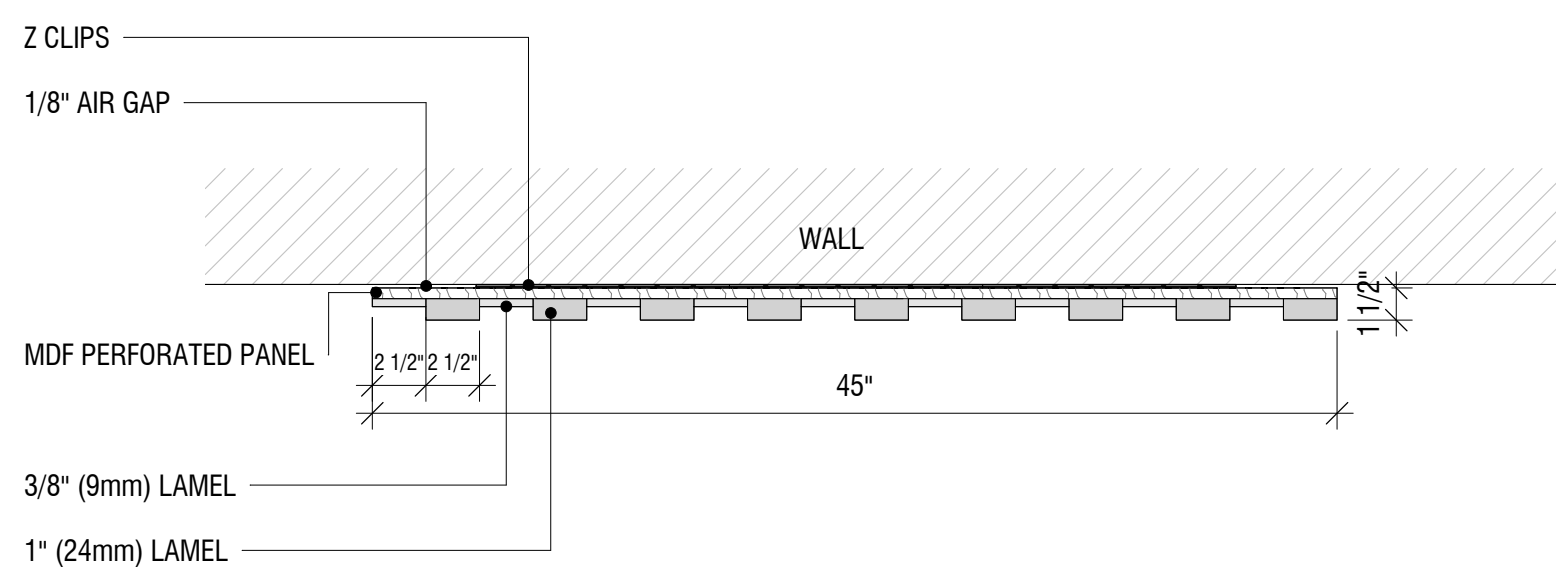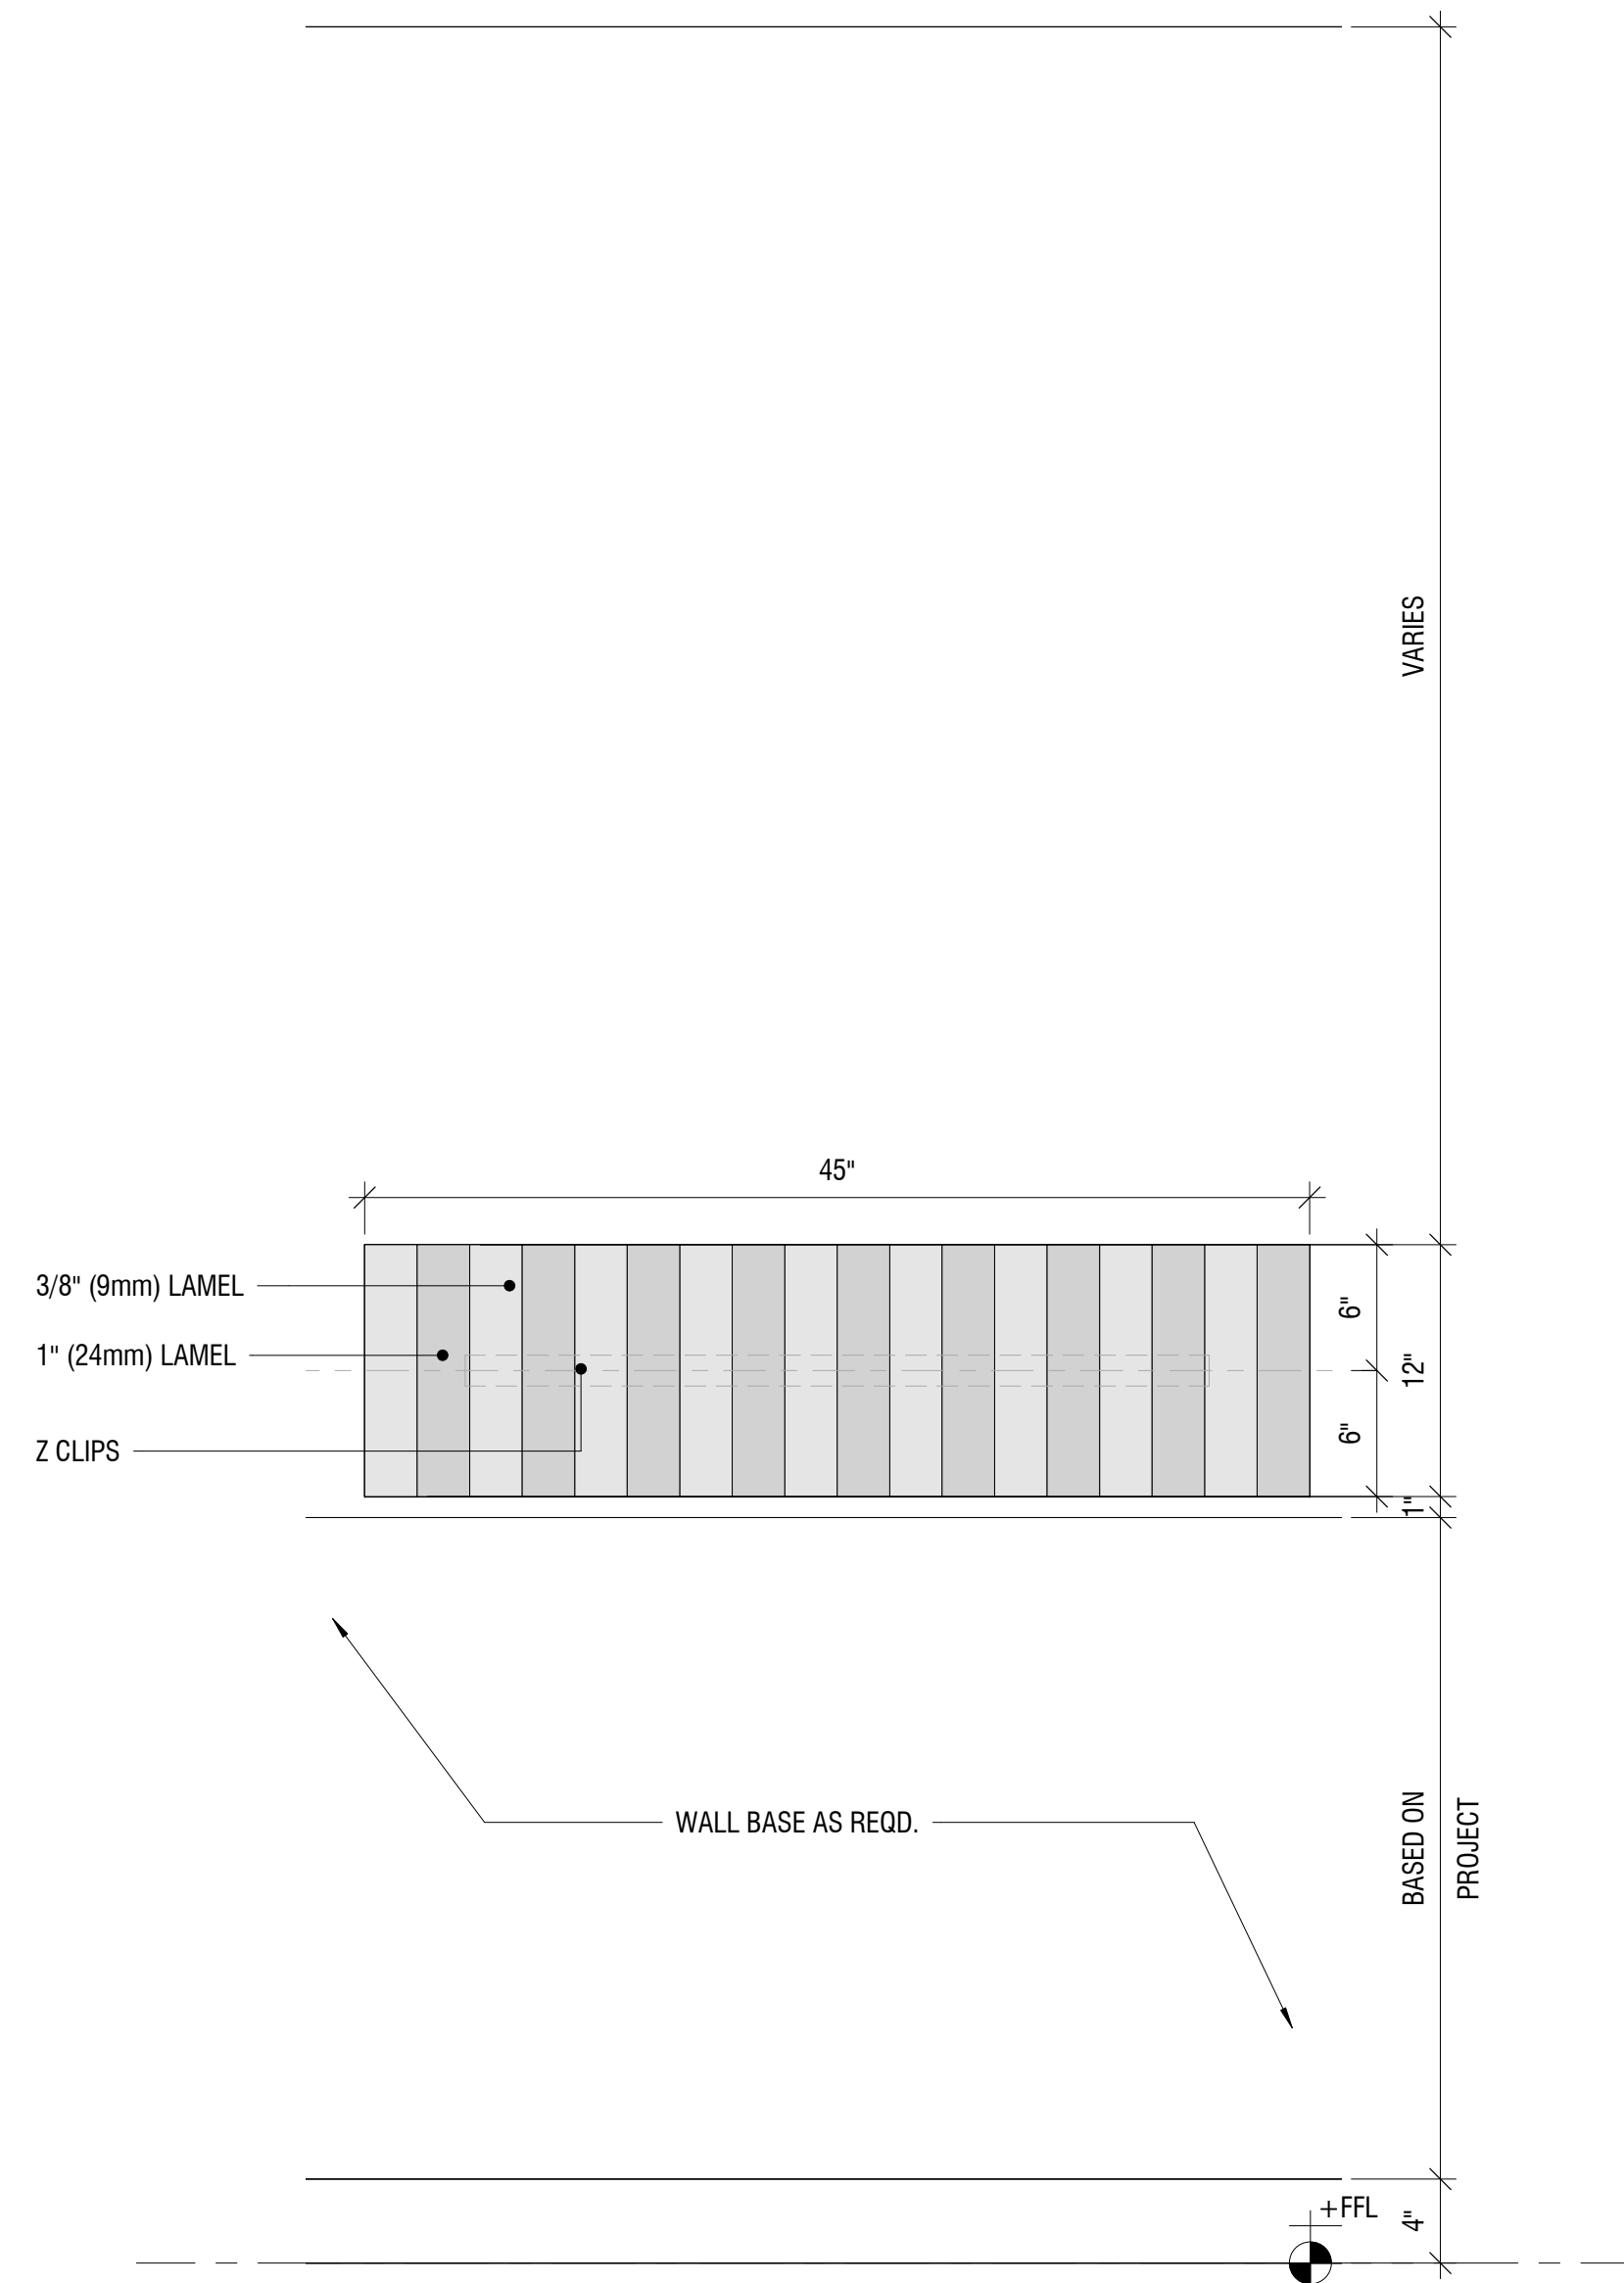

NO.	REVISIONS:	NAME:	DATE:
1	SUBMISSION FOR APPROVAL		
2			
3			
4			



Product 5 - Tocky LAMEL Multilayer Felt Panels

DATE:









DRAWN BY:

DRAWING TITLE:

**TOCKKY LAMEL MULTI LAYER
ELT HORIZONTAL CONTINUOUS
PANEL - 4'x1'**

PROJECT NUMBER:

DRAWING NUMBER:

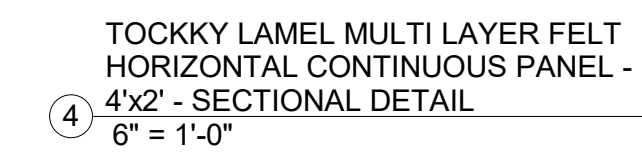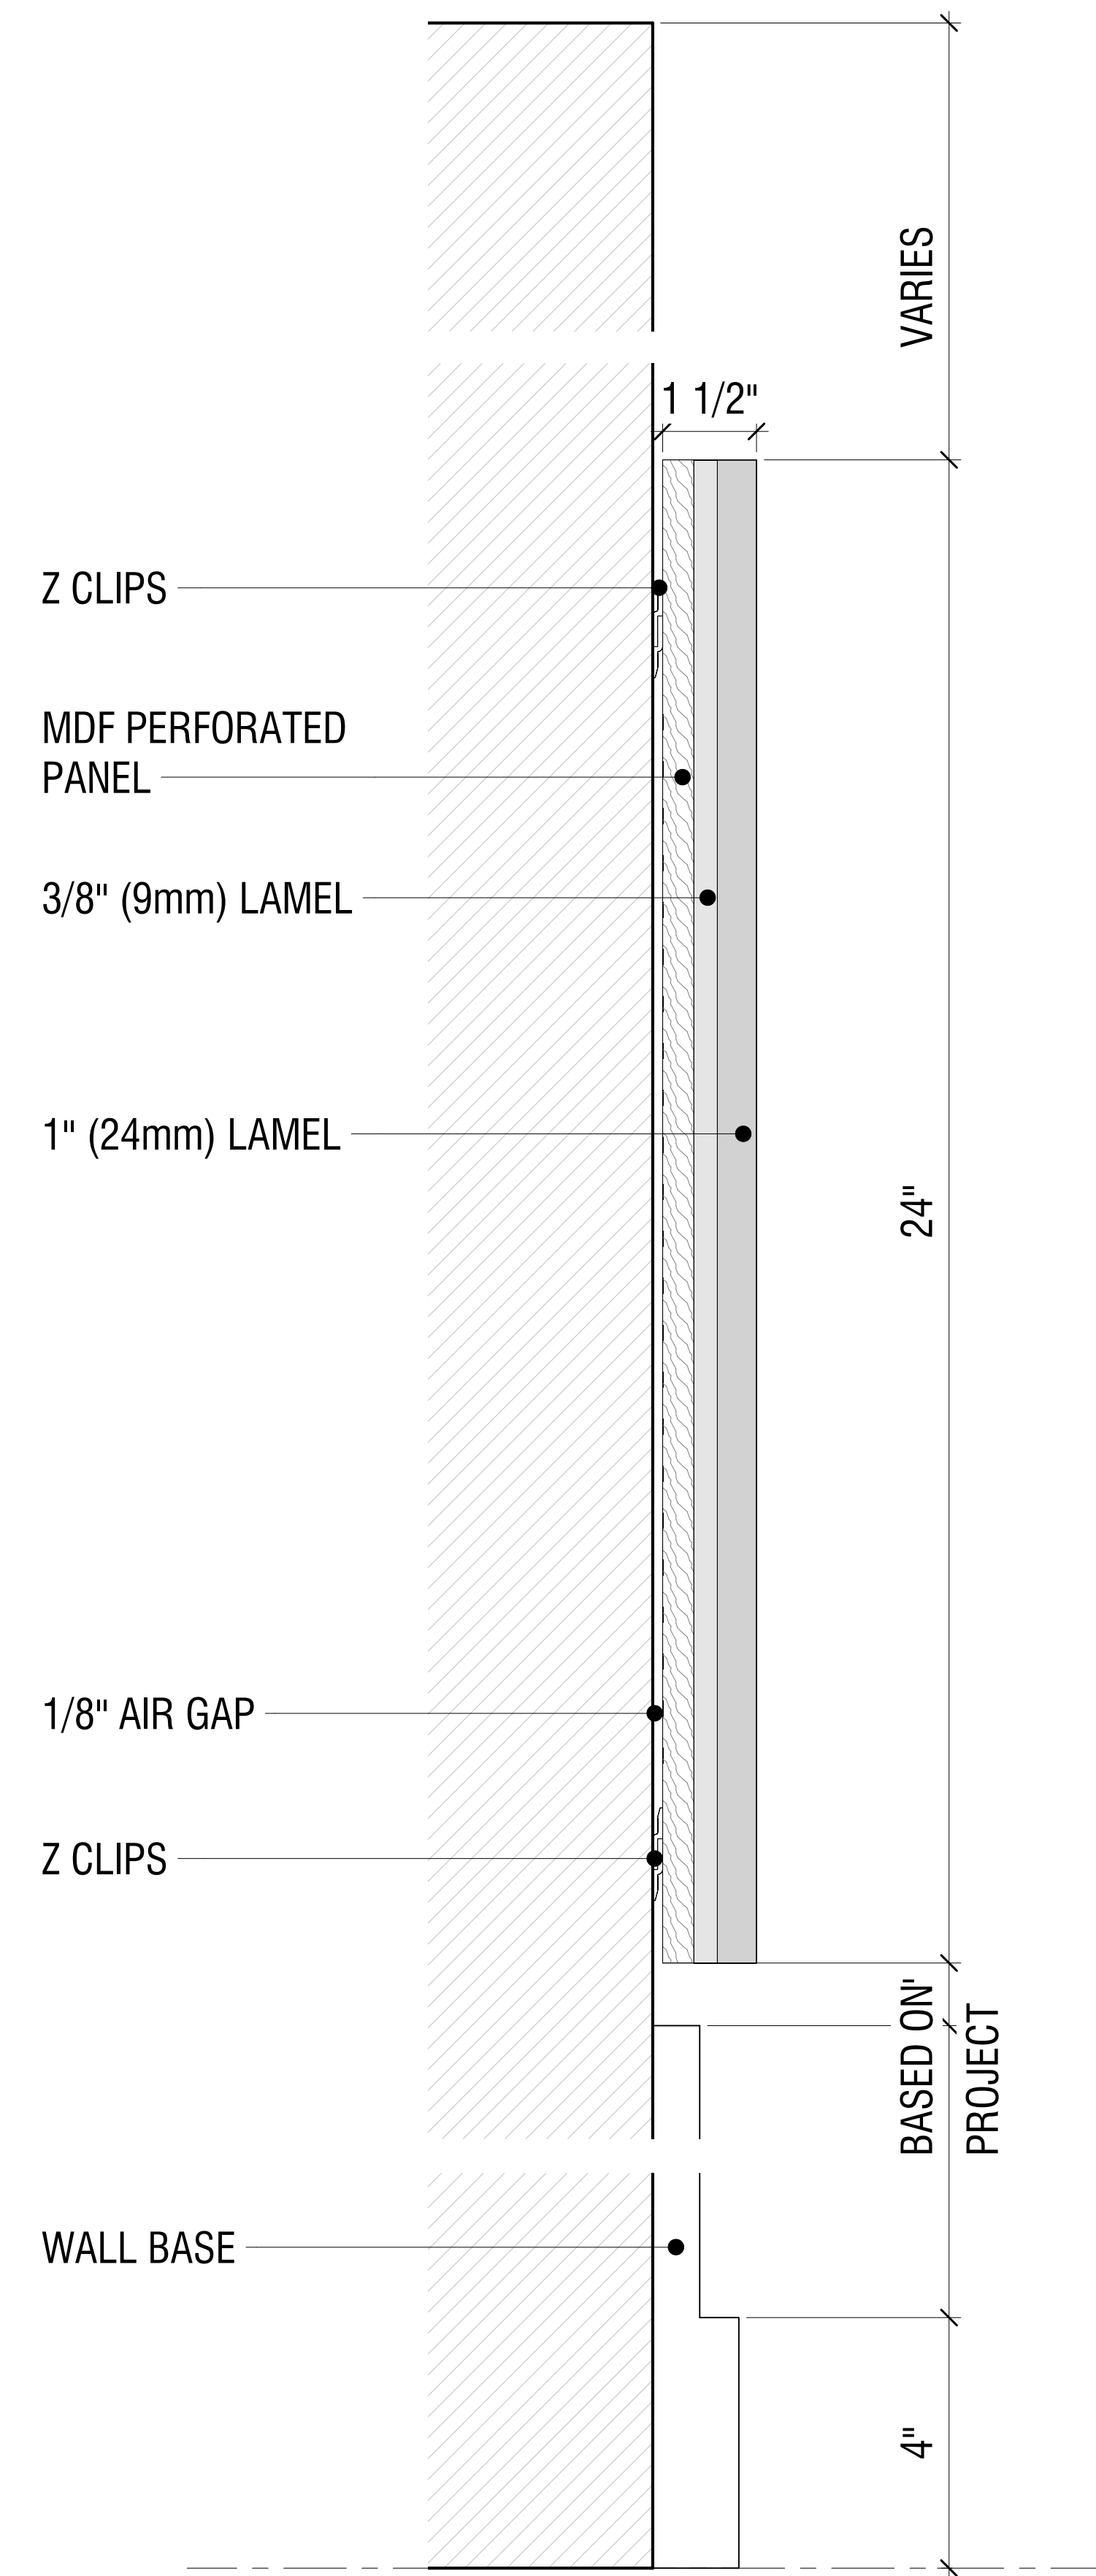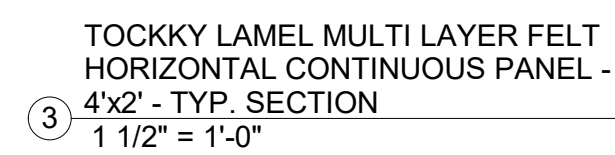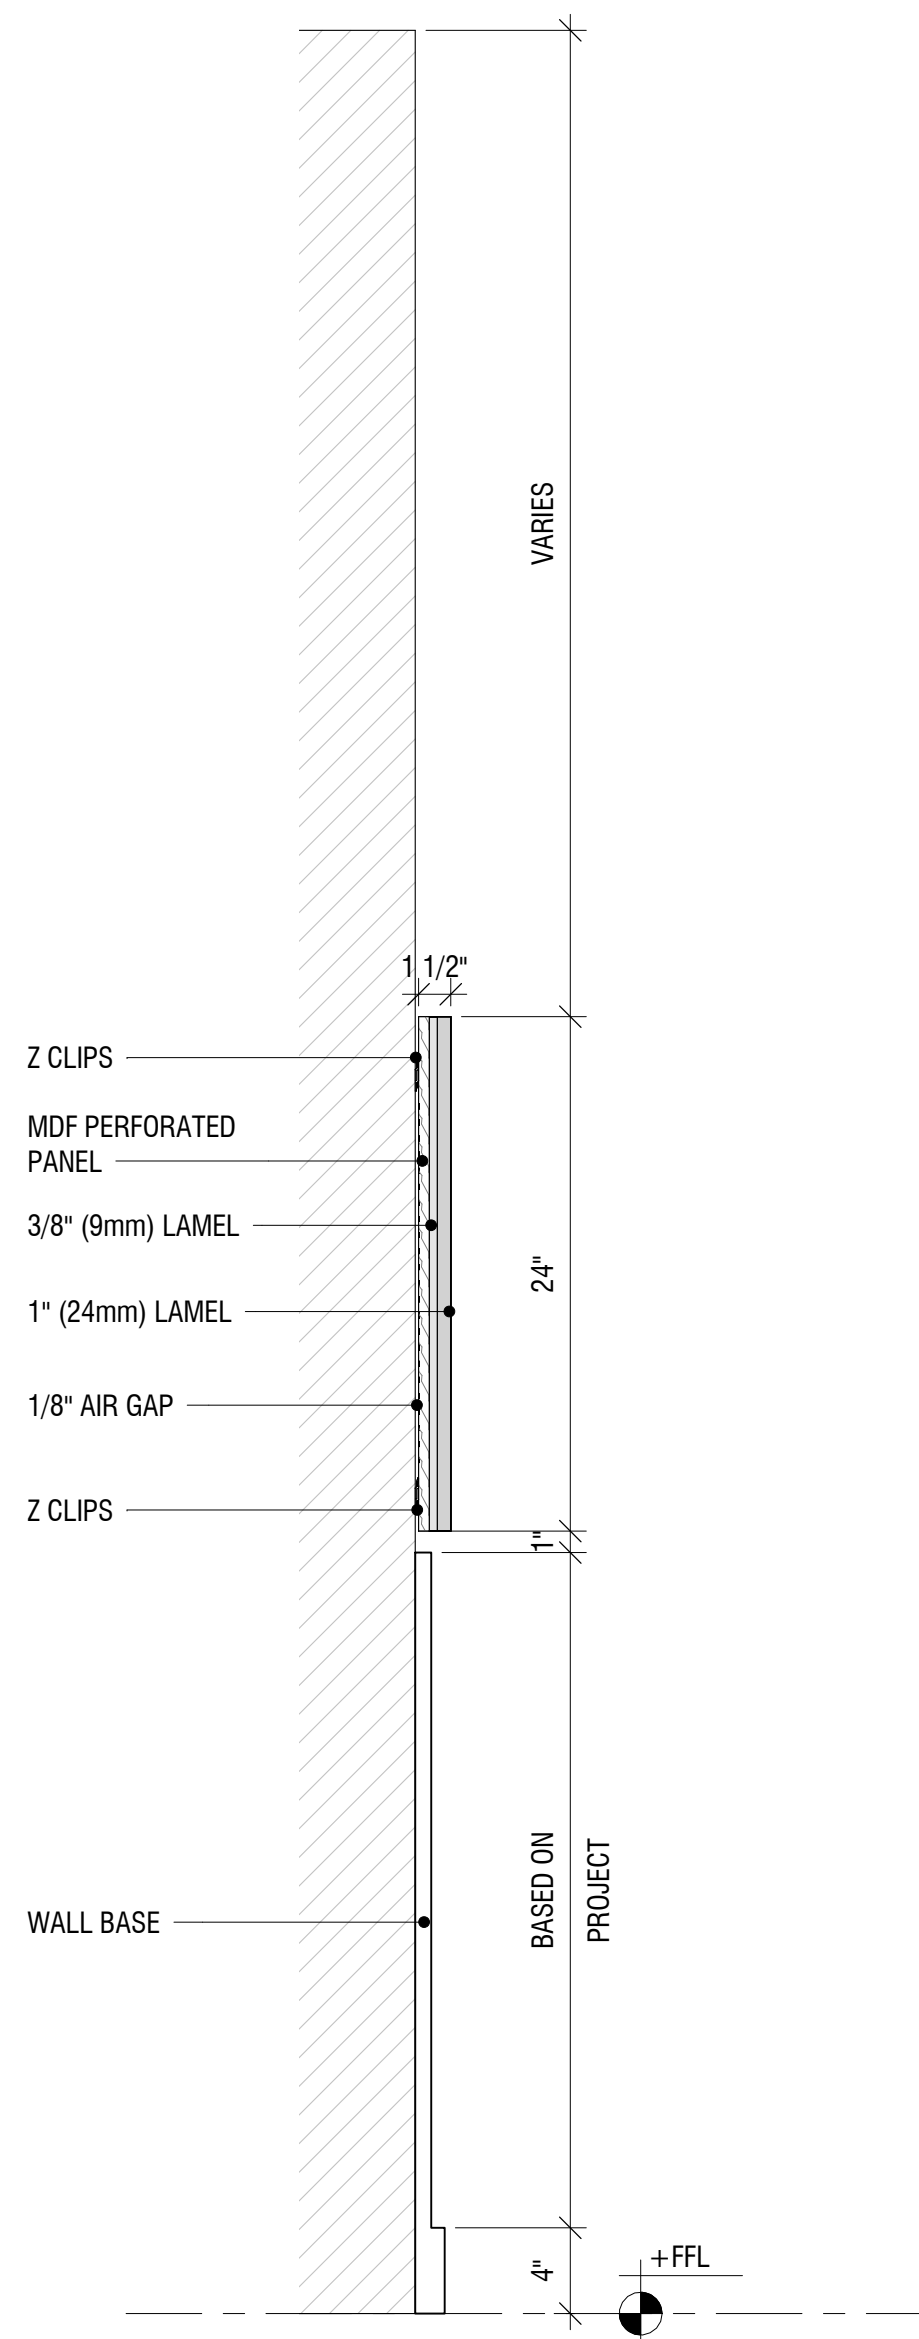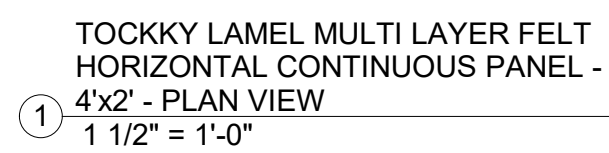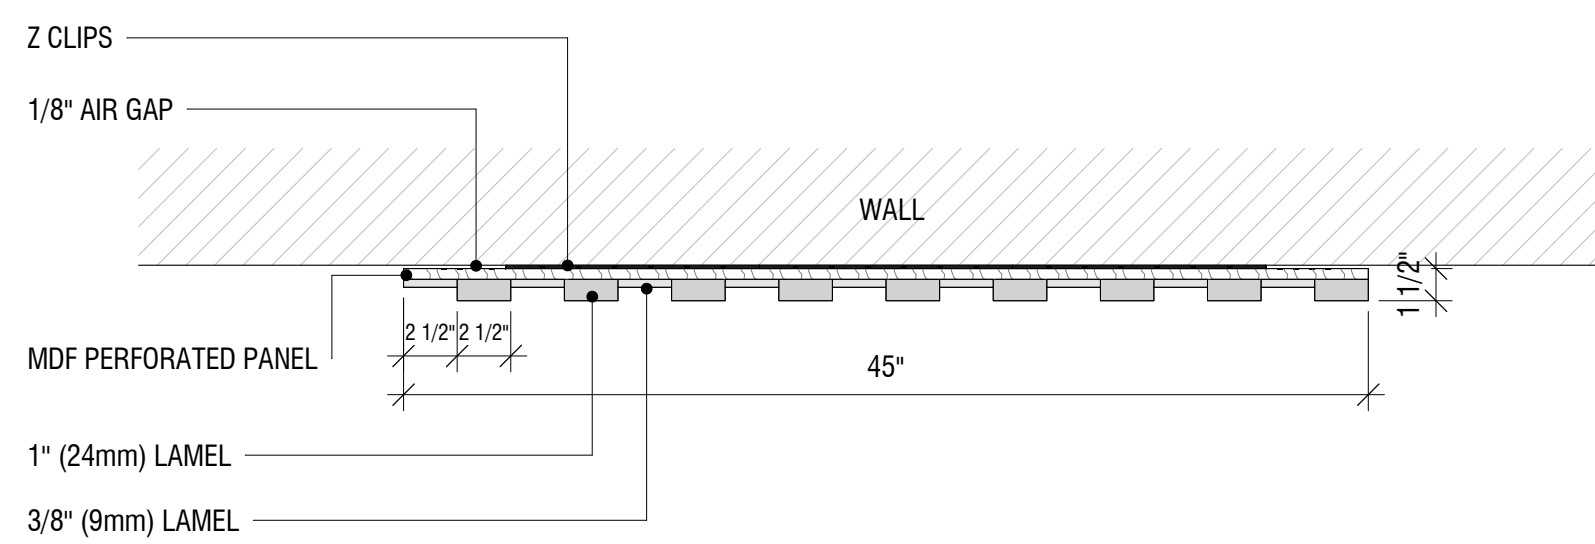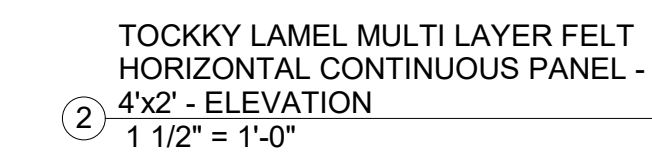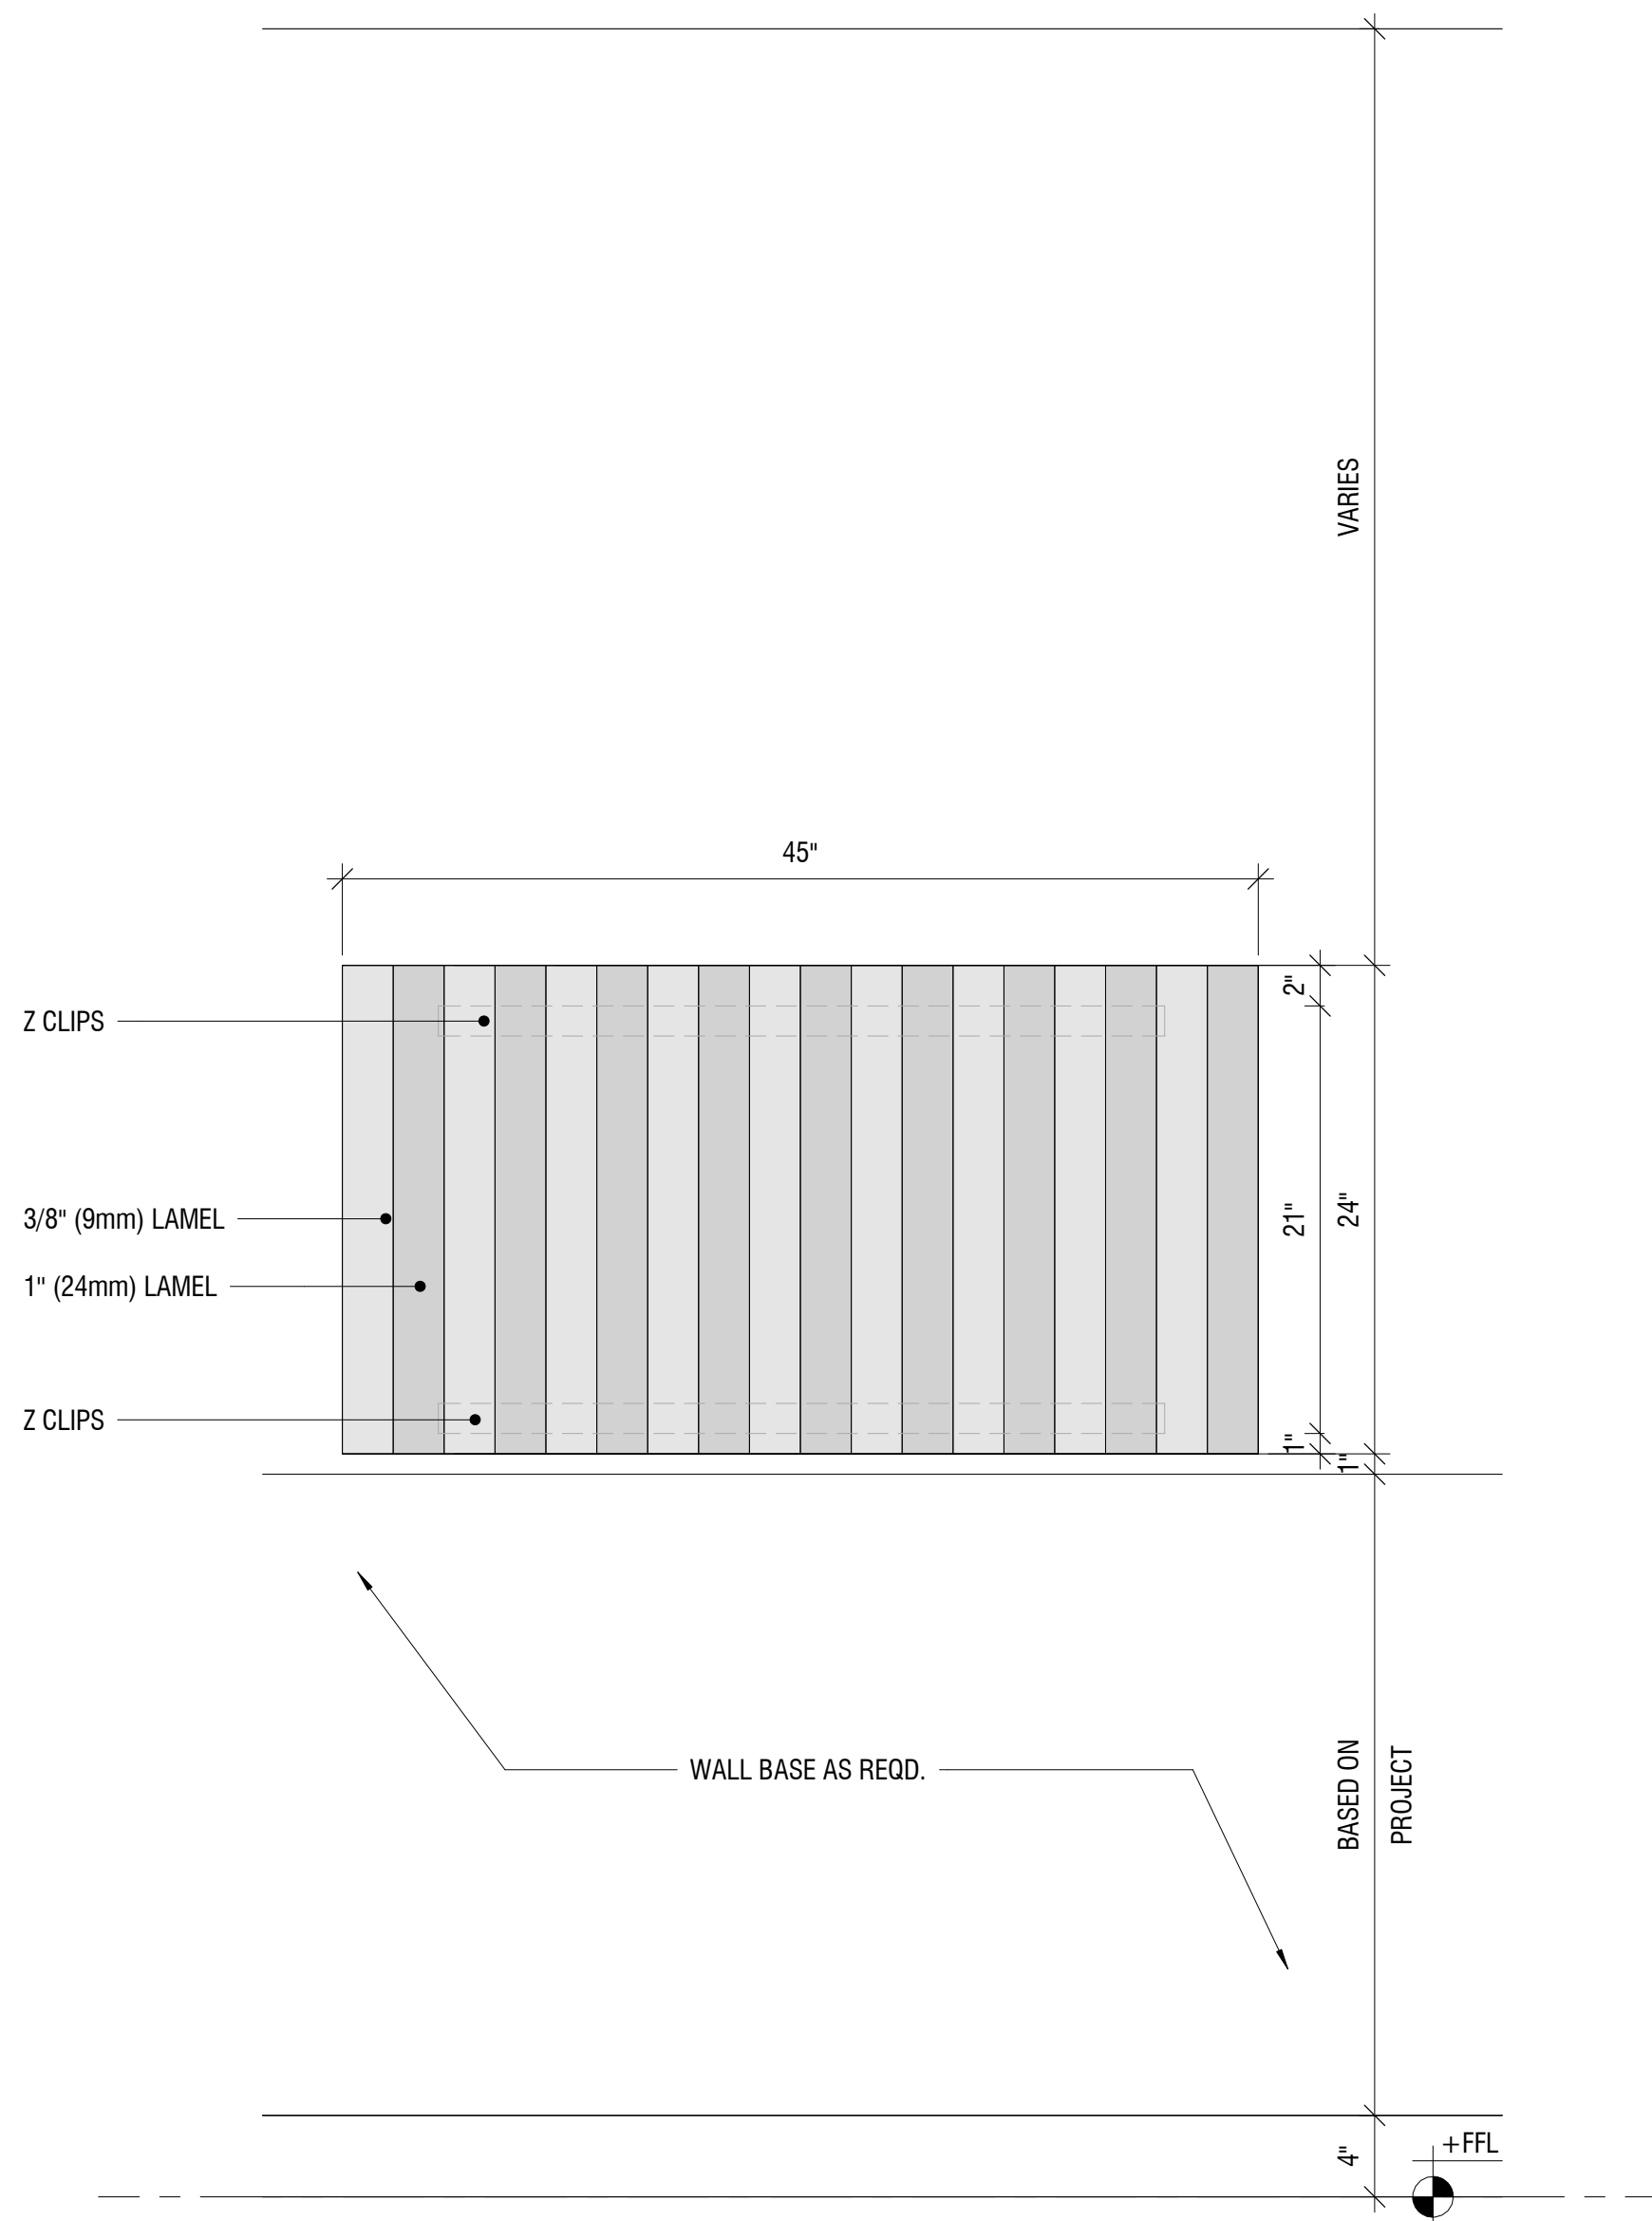

NO:	REVISIONS:	NAME:	DATE:
1	SUBMISSION FOR APPROVAL		
2			
3			
4			



Tockky

Product 5 - Tockky LAMEL Multilayer Felt Panels

DATE:

DRAWN BY:





DRAWING TITLE:

**TOCKKY LAMEL MULTI LAYER
FELT HORIZONTAL CONTINUOUS
PANEL - 4x2'**

PROJECT NUMBER:

DRAWING NUMBER:

9.0

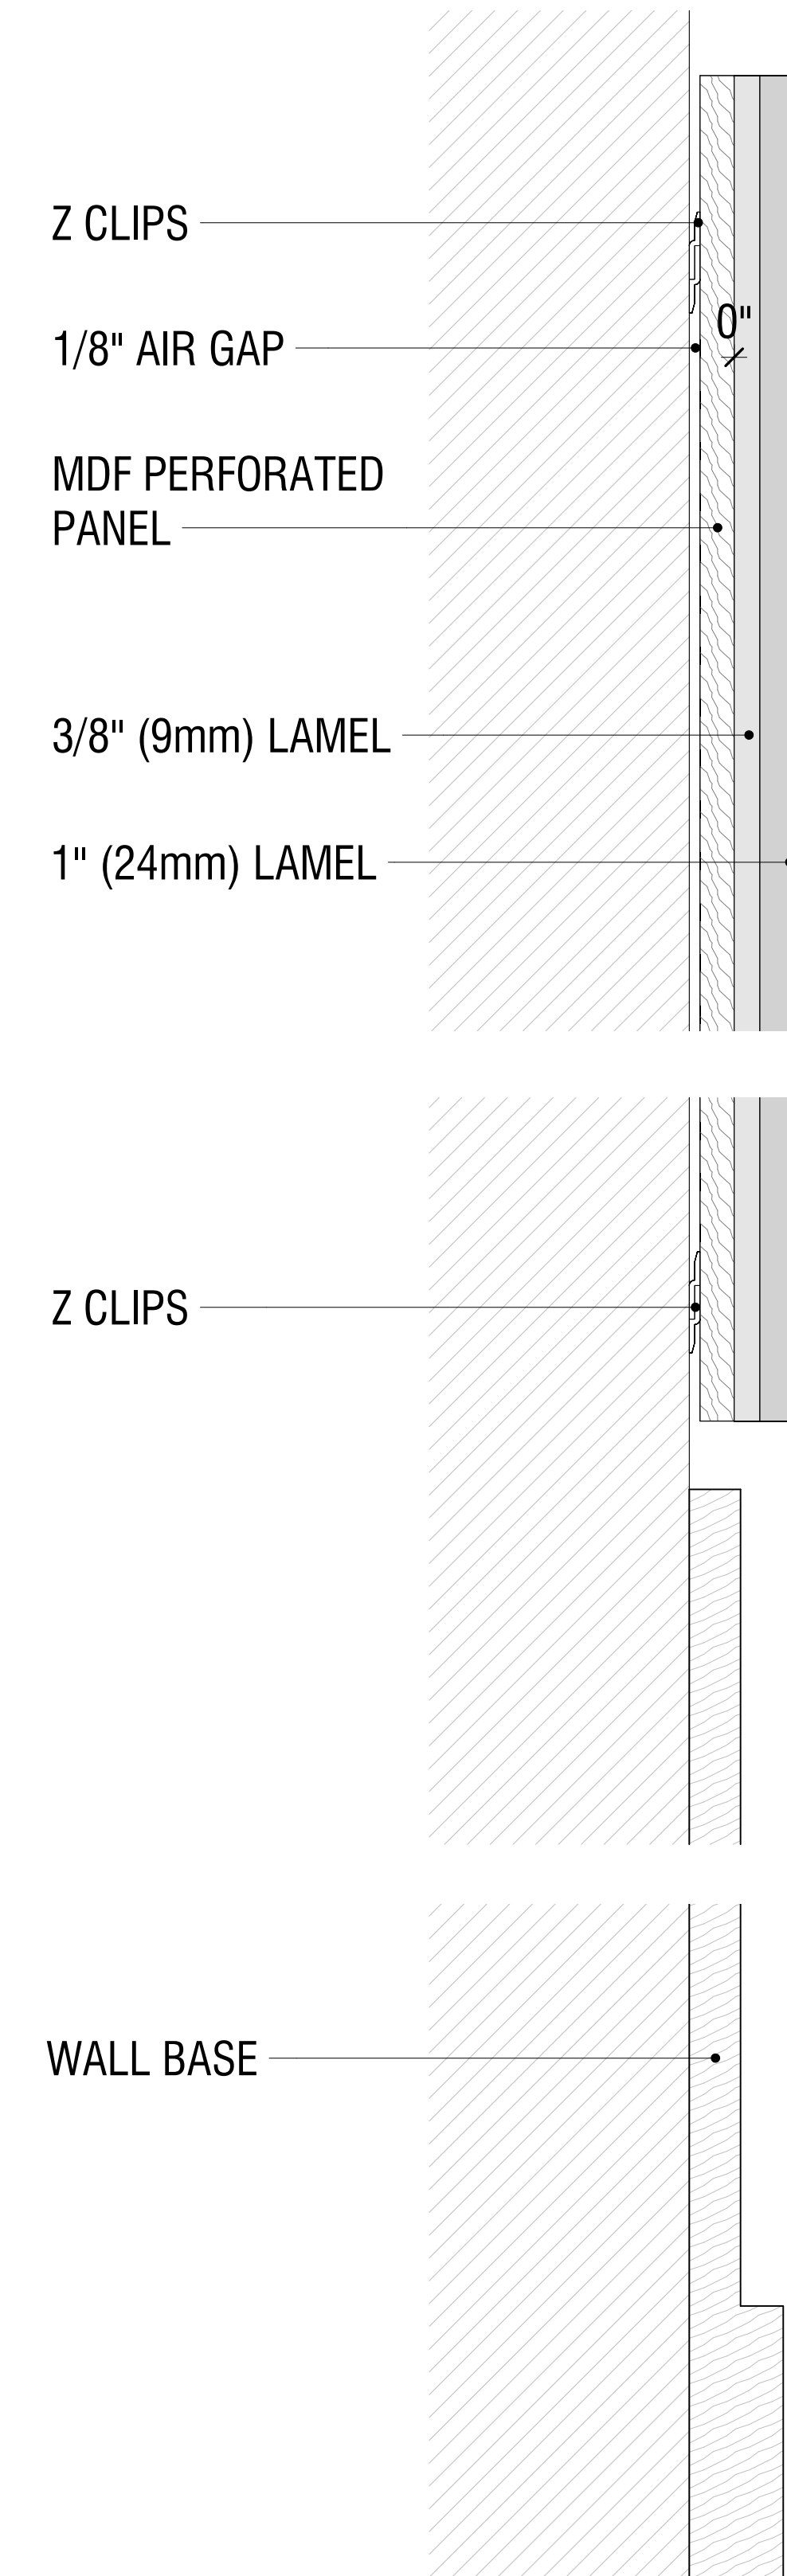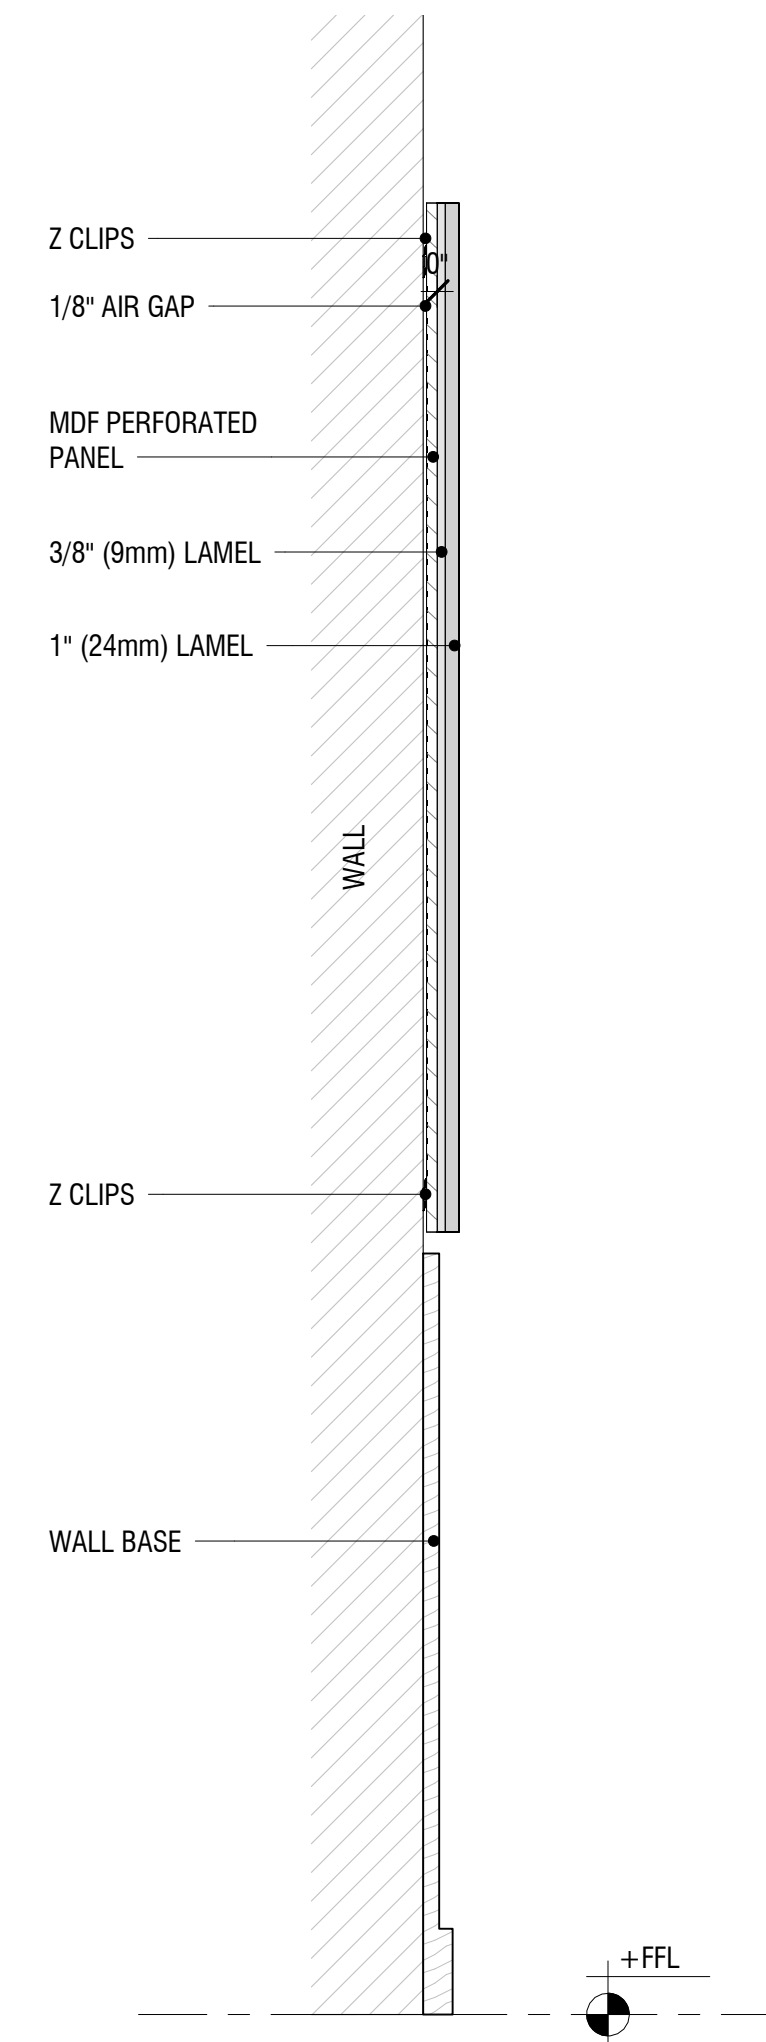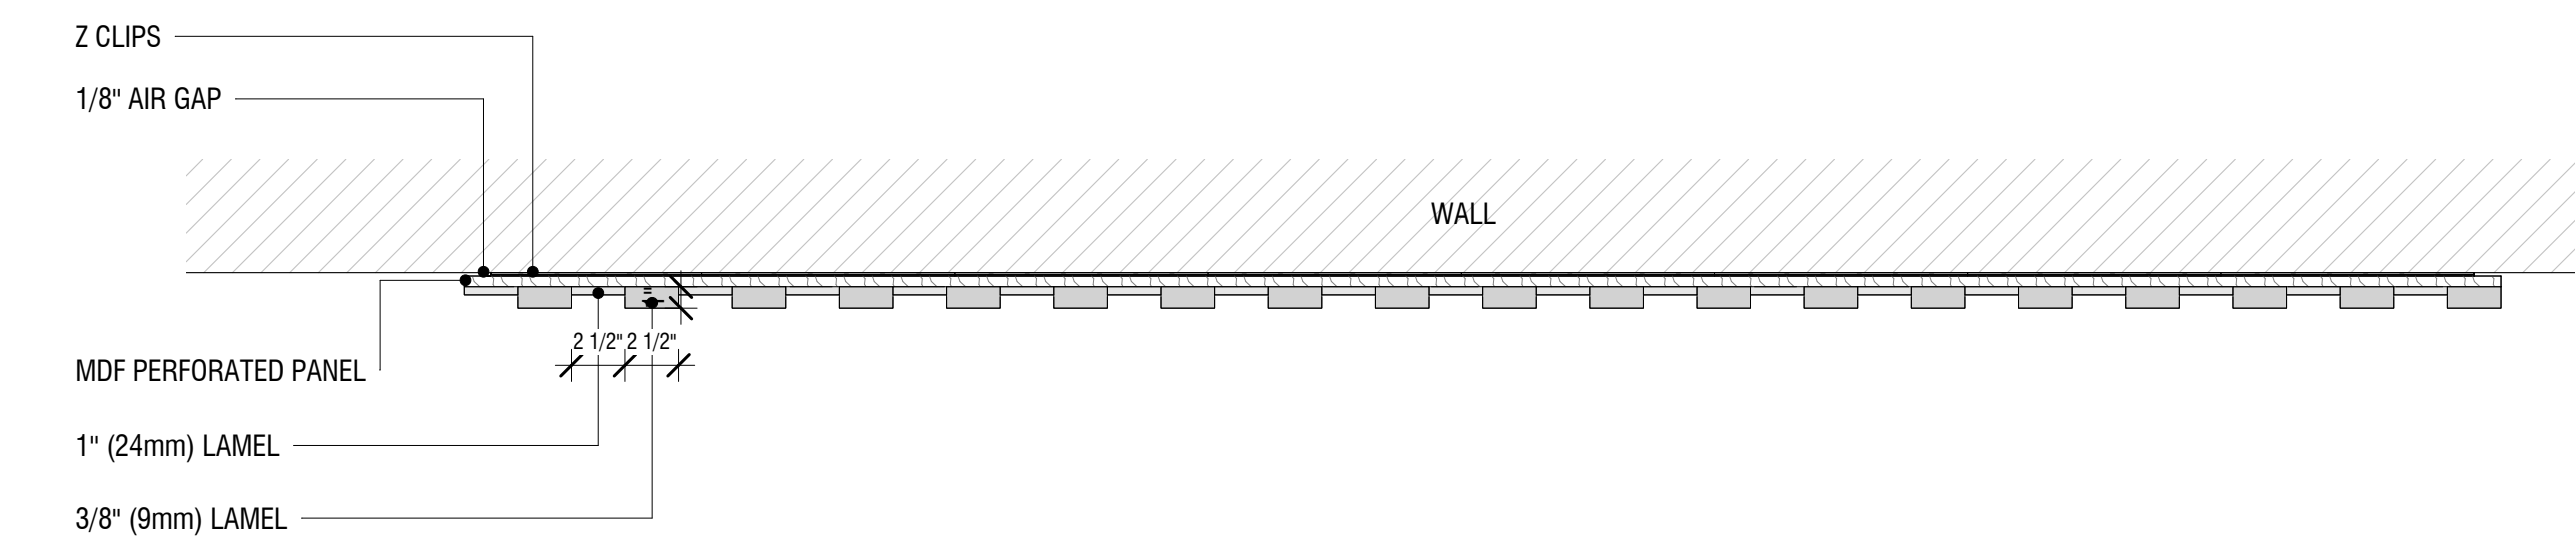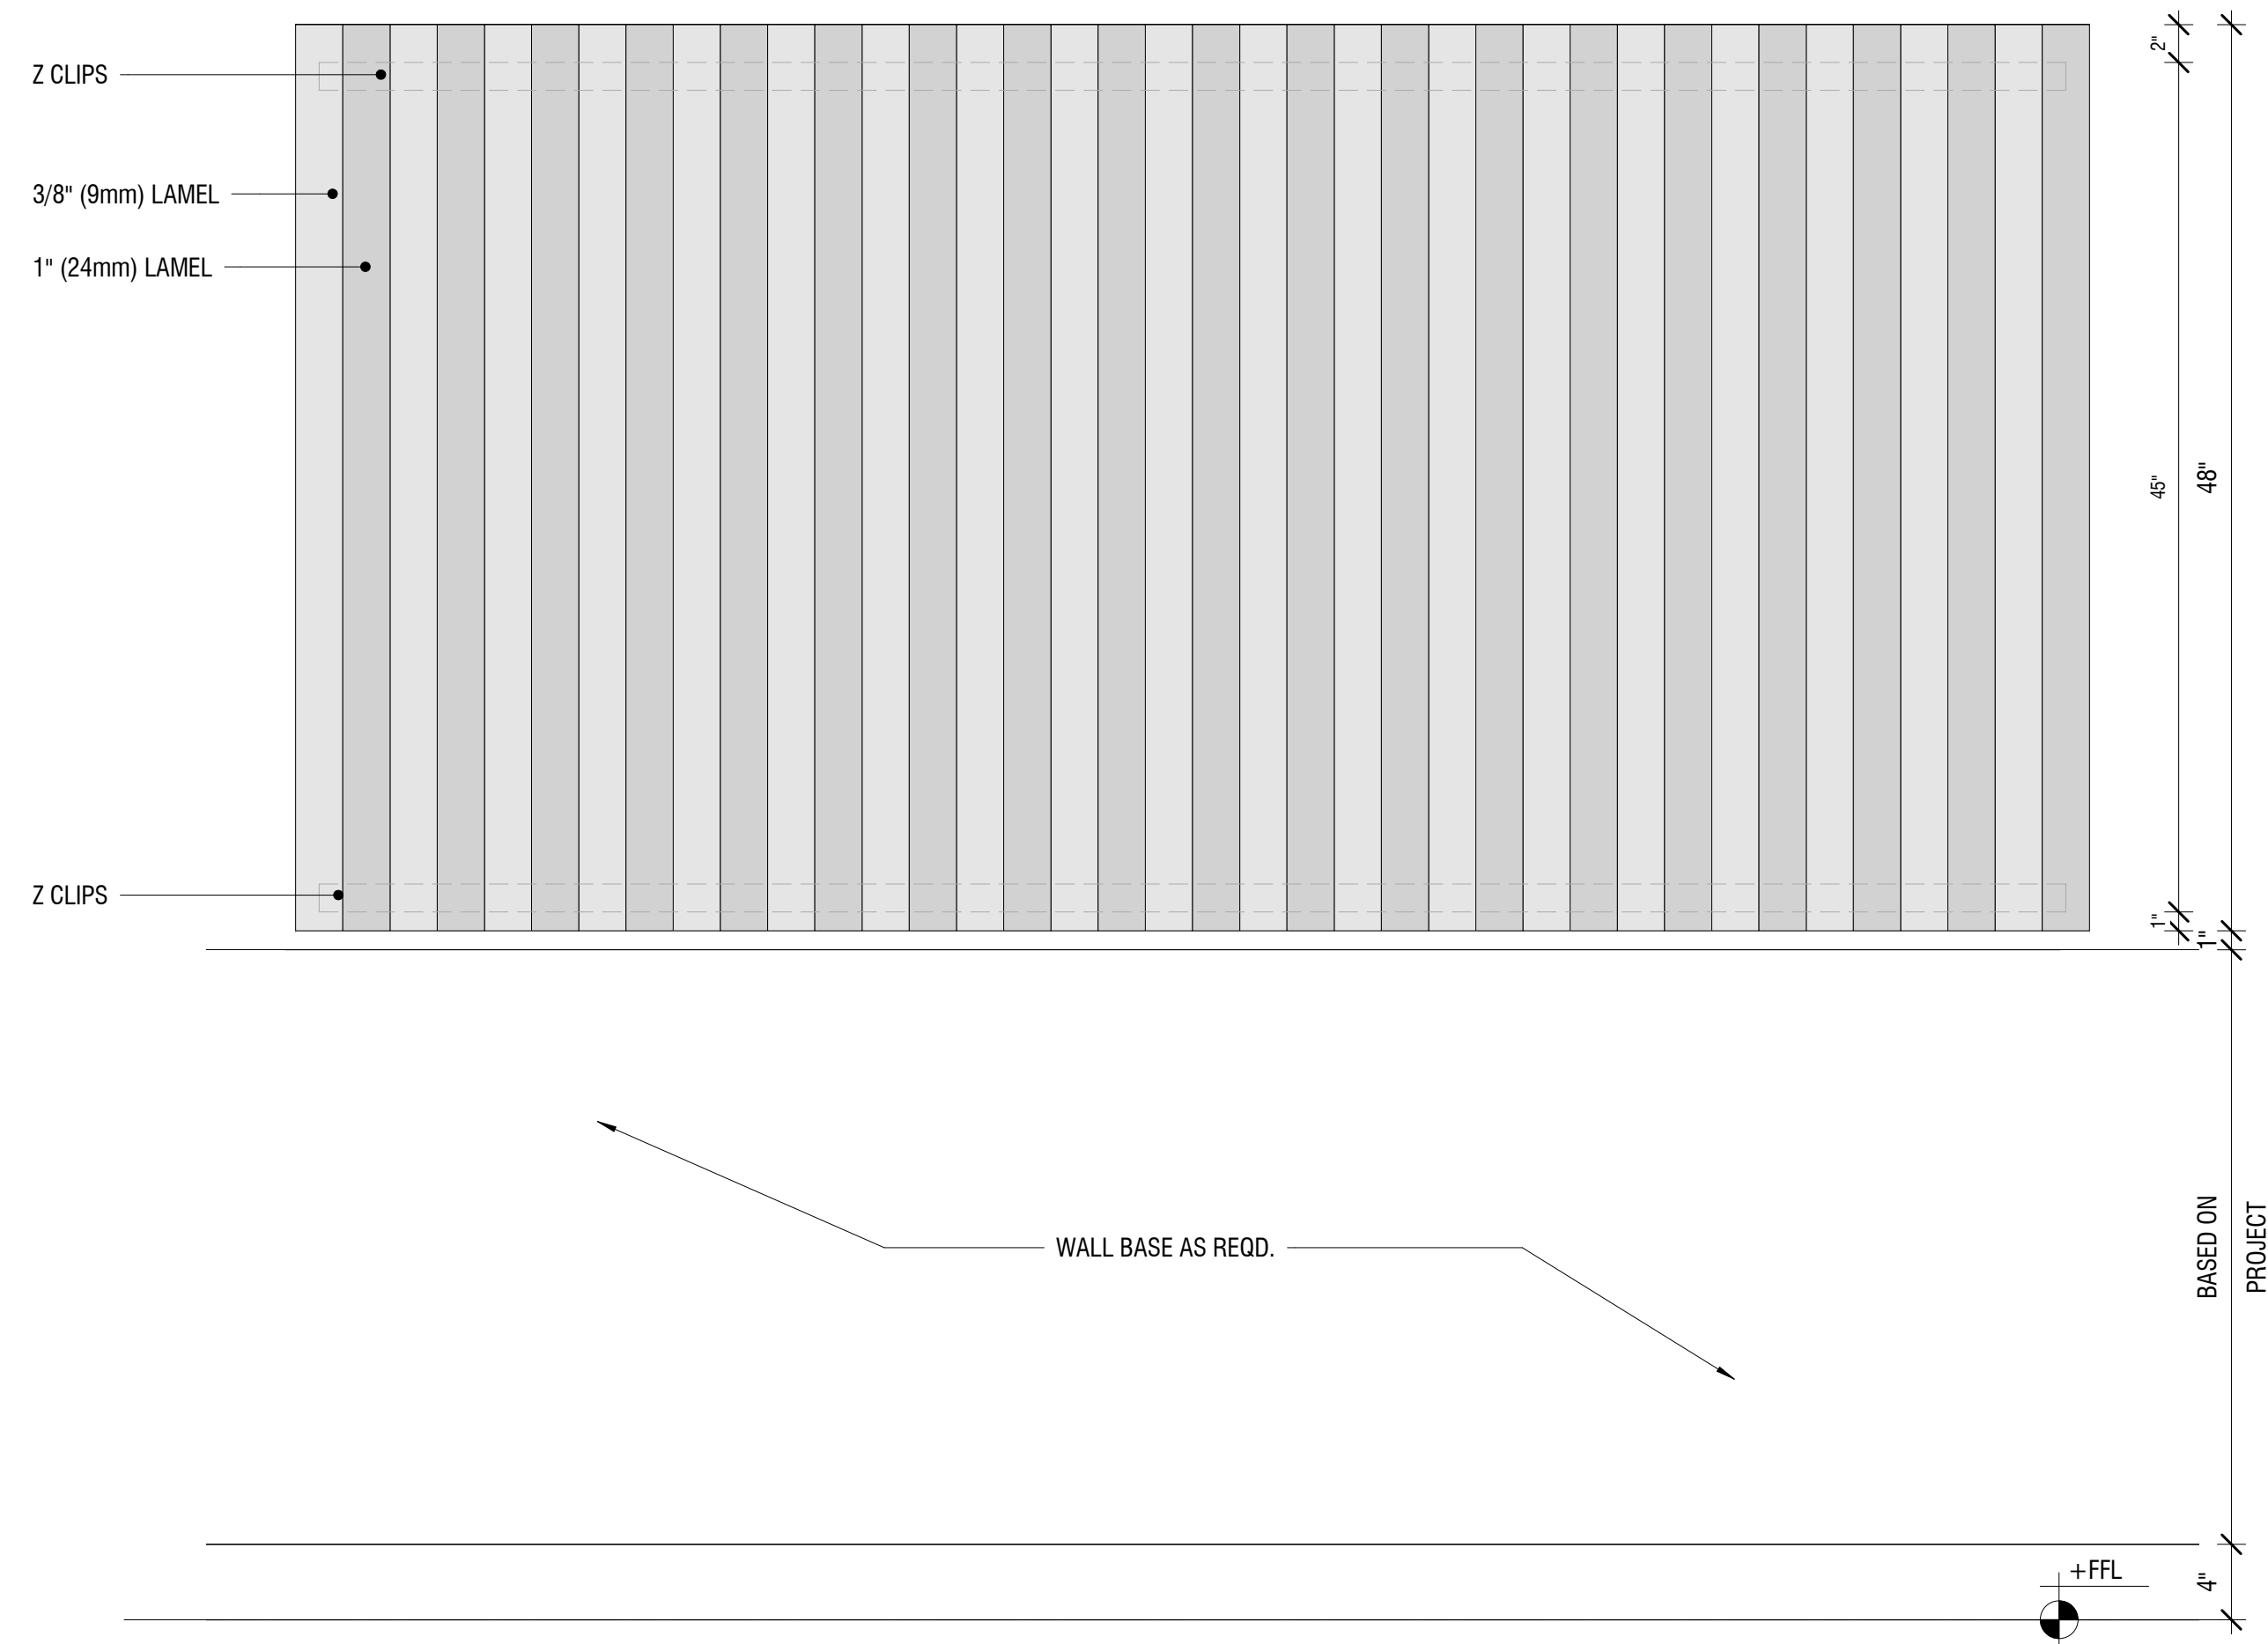

DATE:		NAME:			
NO:		REVISED:			
1		SUBMISSION FOR APPROVAL			
2					
3					
4					



Tockky

Product 5 - Tockky LAMEL Multilayer Felt Panels

DATE:

DRAWN BY:


DRAWING TITLE:

**TOCKKY LAMEL MULTI LAYER
FELT HORIZONTAL CONTINUOUS
PANEL - 8'x4'**


PROJECT NUMBER:

DRAWING NUMBER:


10.0

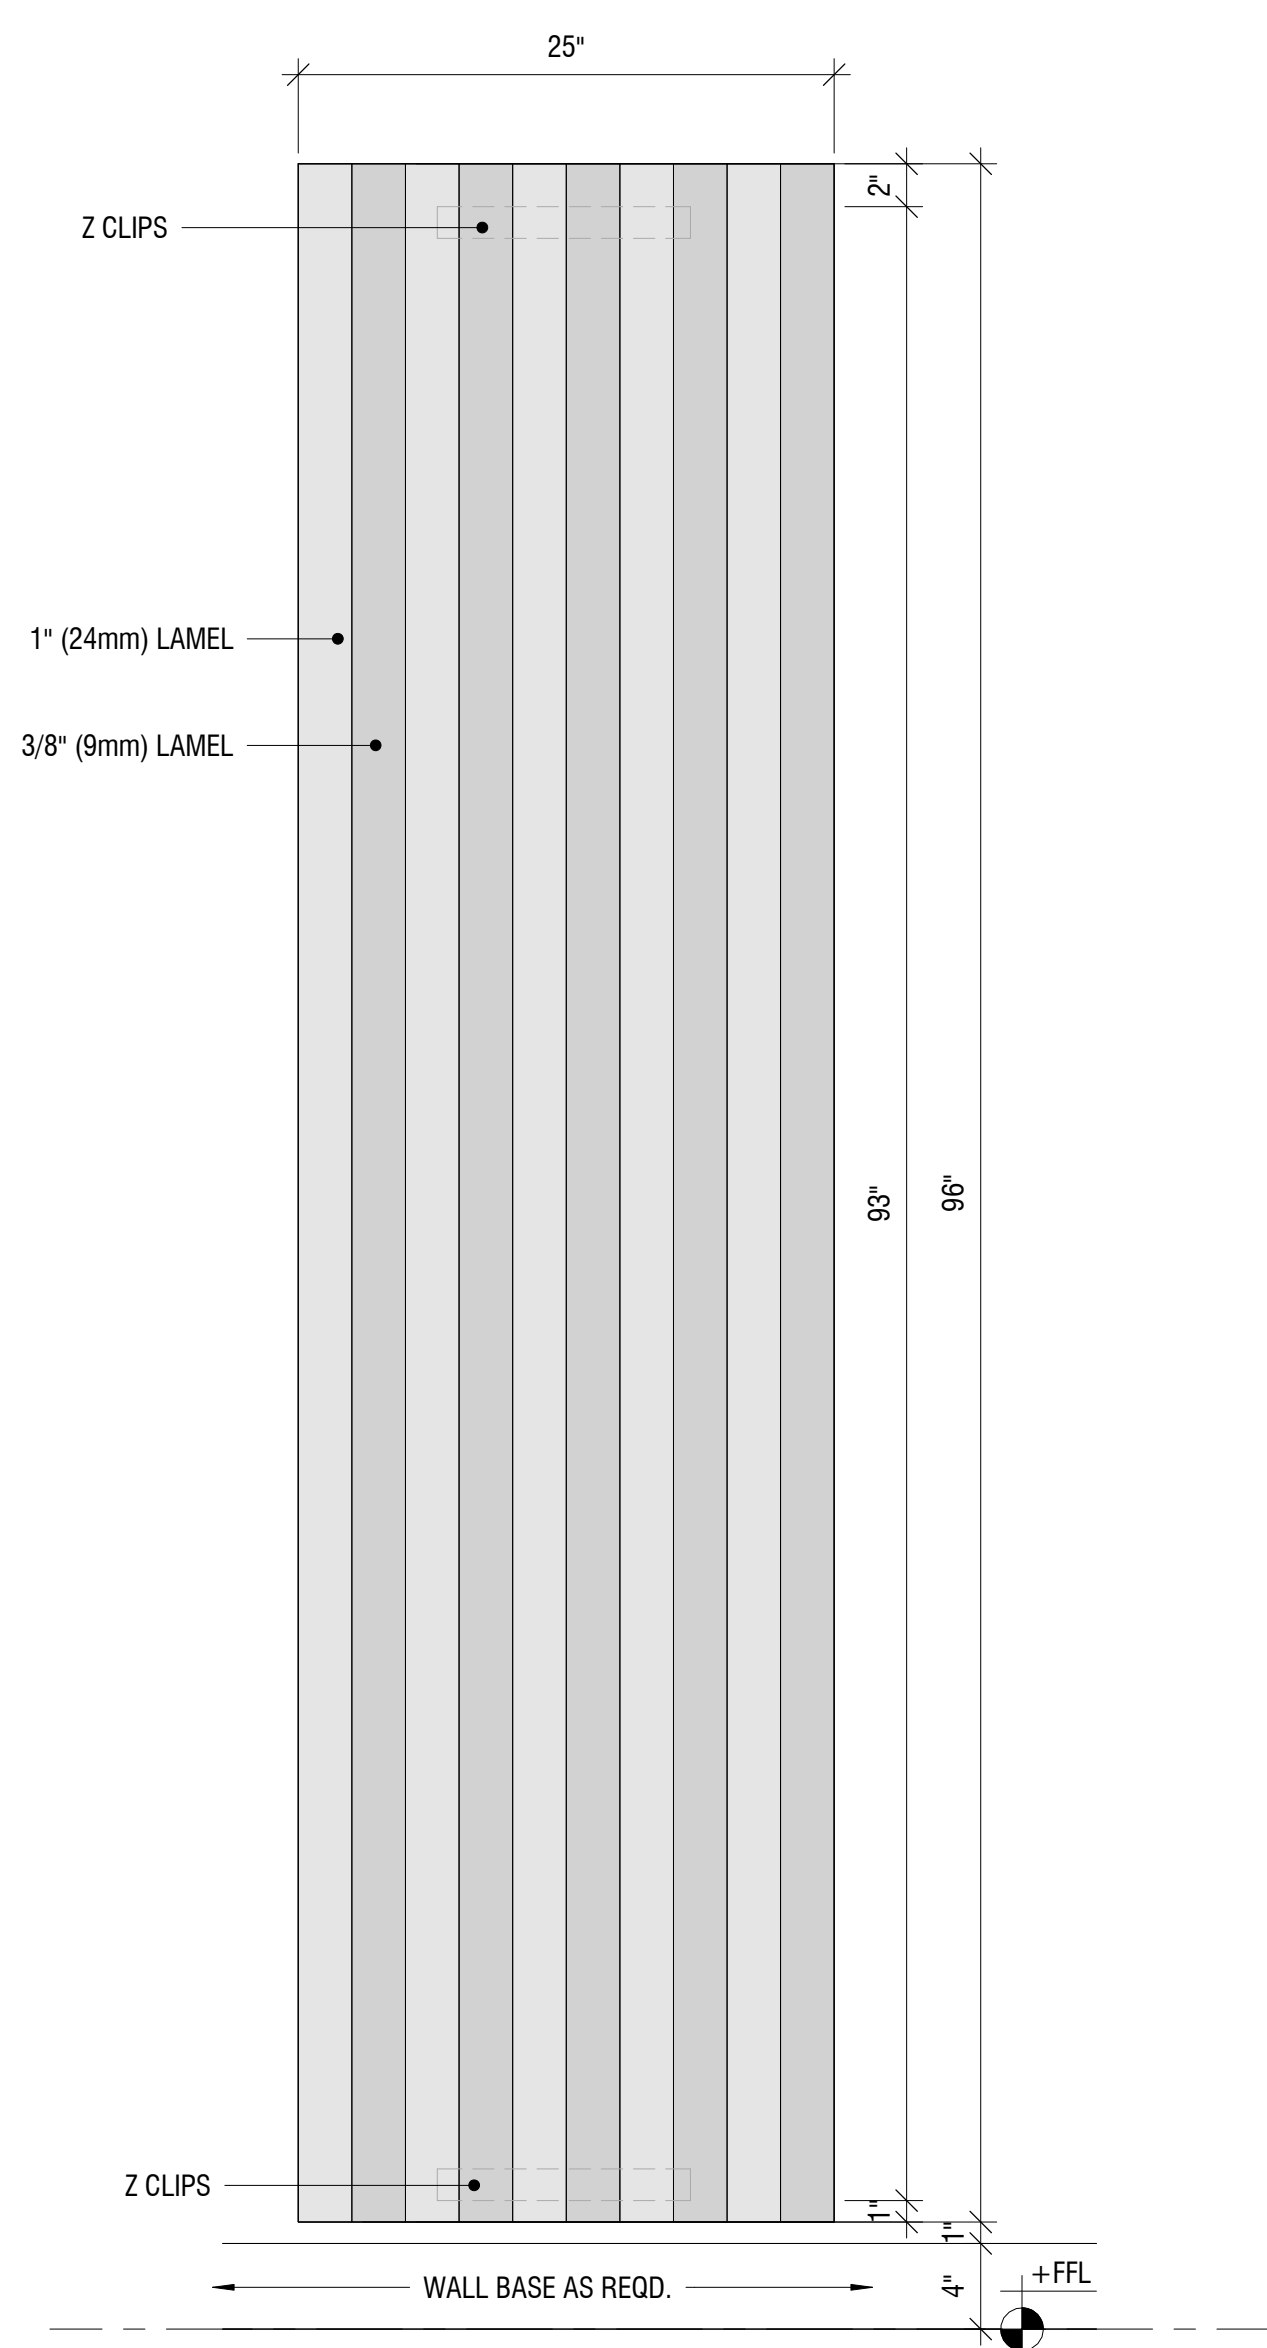


TOCKKY LAMEL MULTI LAYER FELT
VERTICAL CONTINUOUS PANEL - 2'x8' -
ELEVATION
② 1 1/2" = 1'-0"

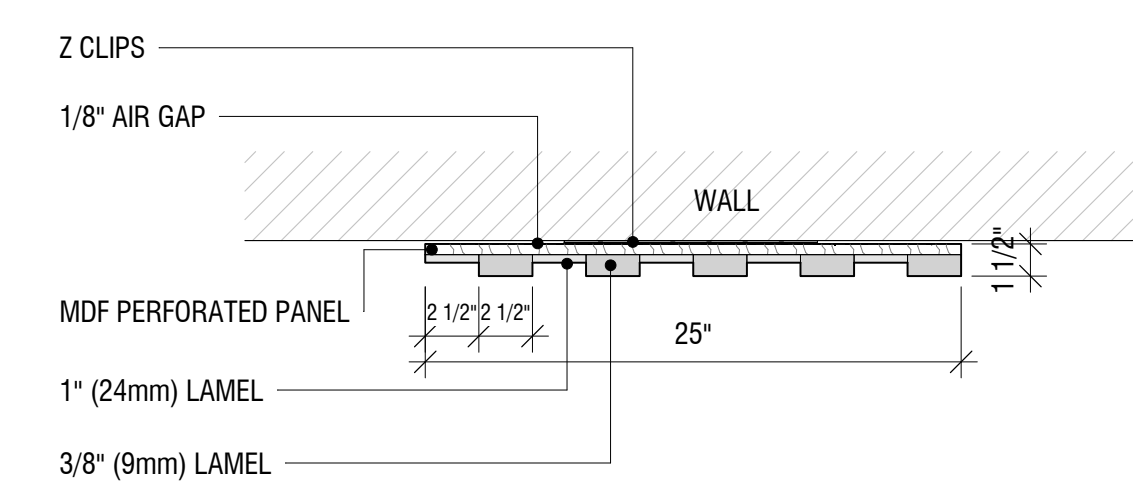

TOCKKY LAMEL MULTI LAYER FELT
VERTICAL CONTINUOUS PANEL - 2'x8' -
PLAN VIEW
① 1 1/2" = 1'-0"




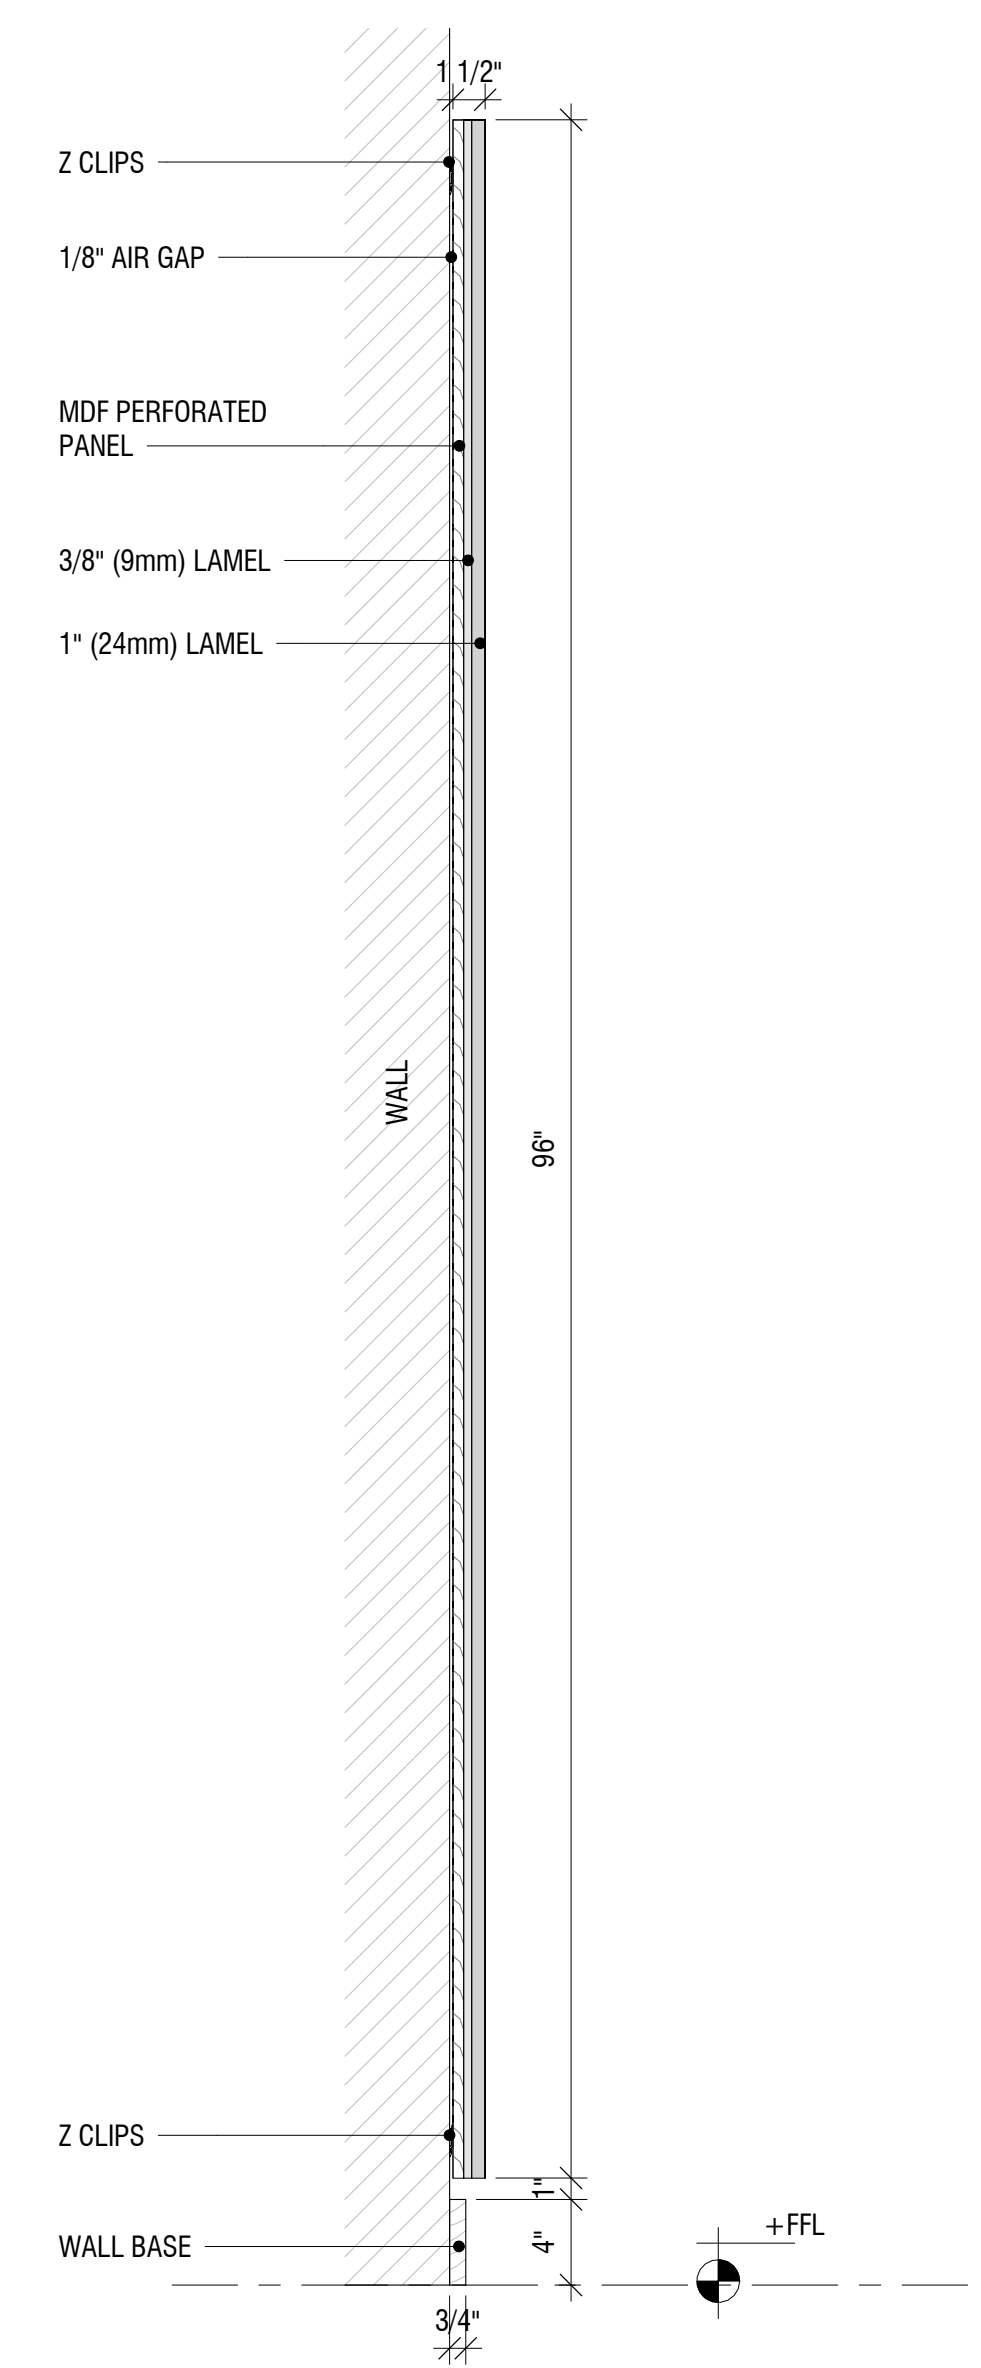



TOCKKY LAMEL MULTI LAYER FELT
VERTICAL CONTINUOUS PANEL - 2'x8' -
TYP. SECTION
③ 1 1/2" = 1'-0"

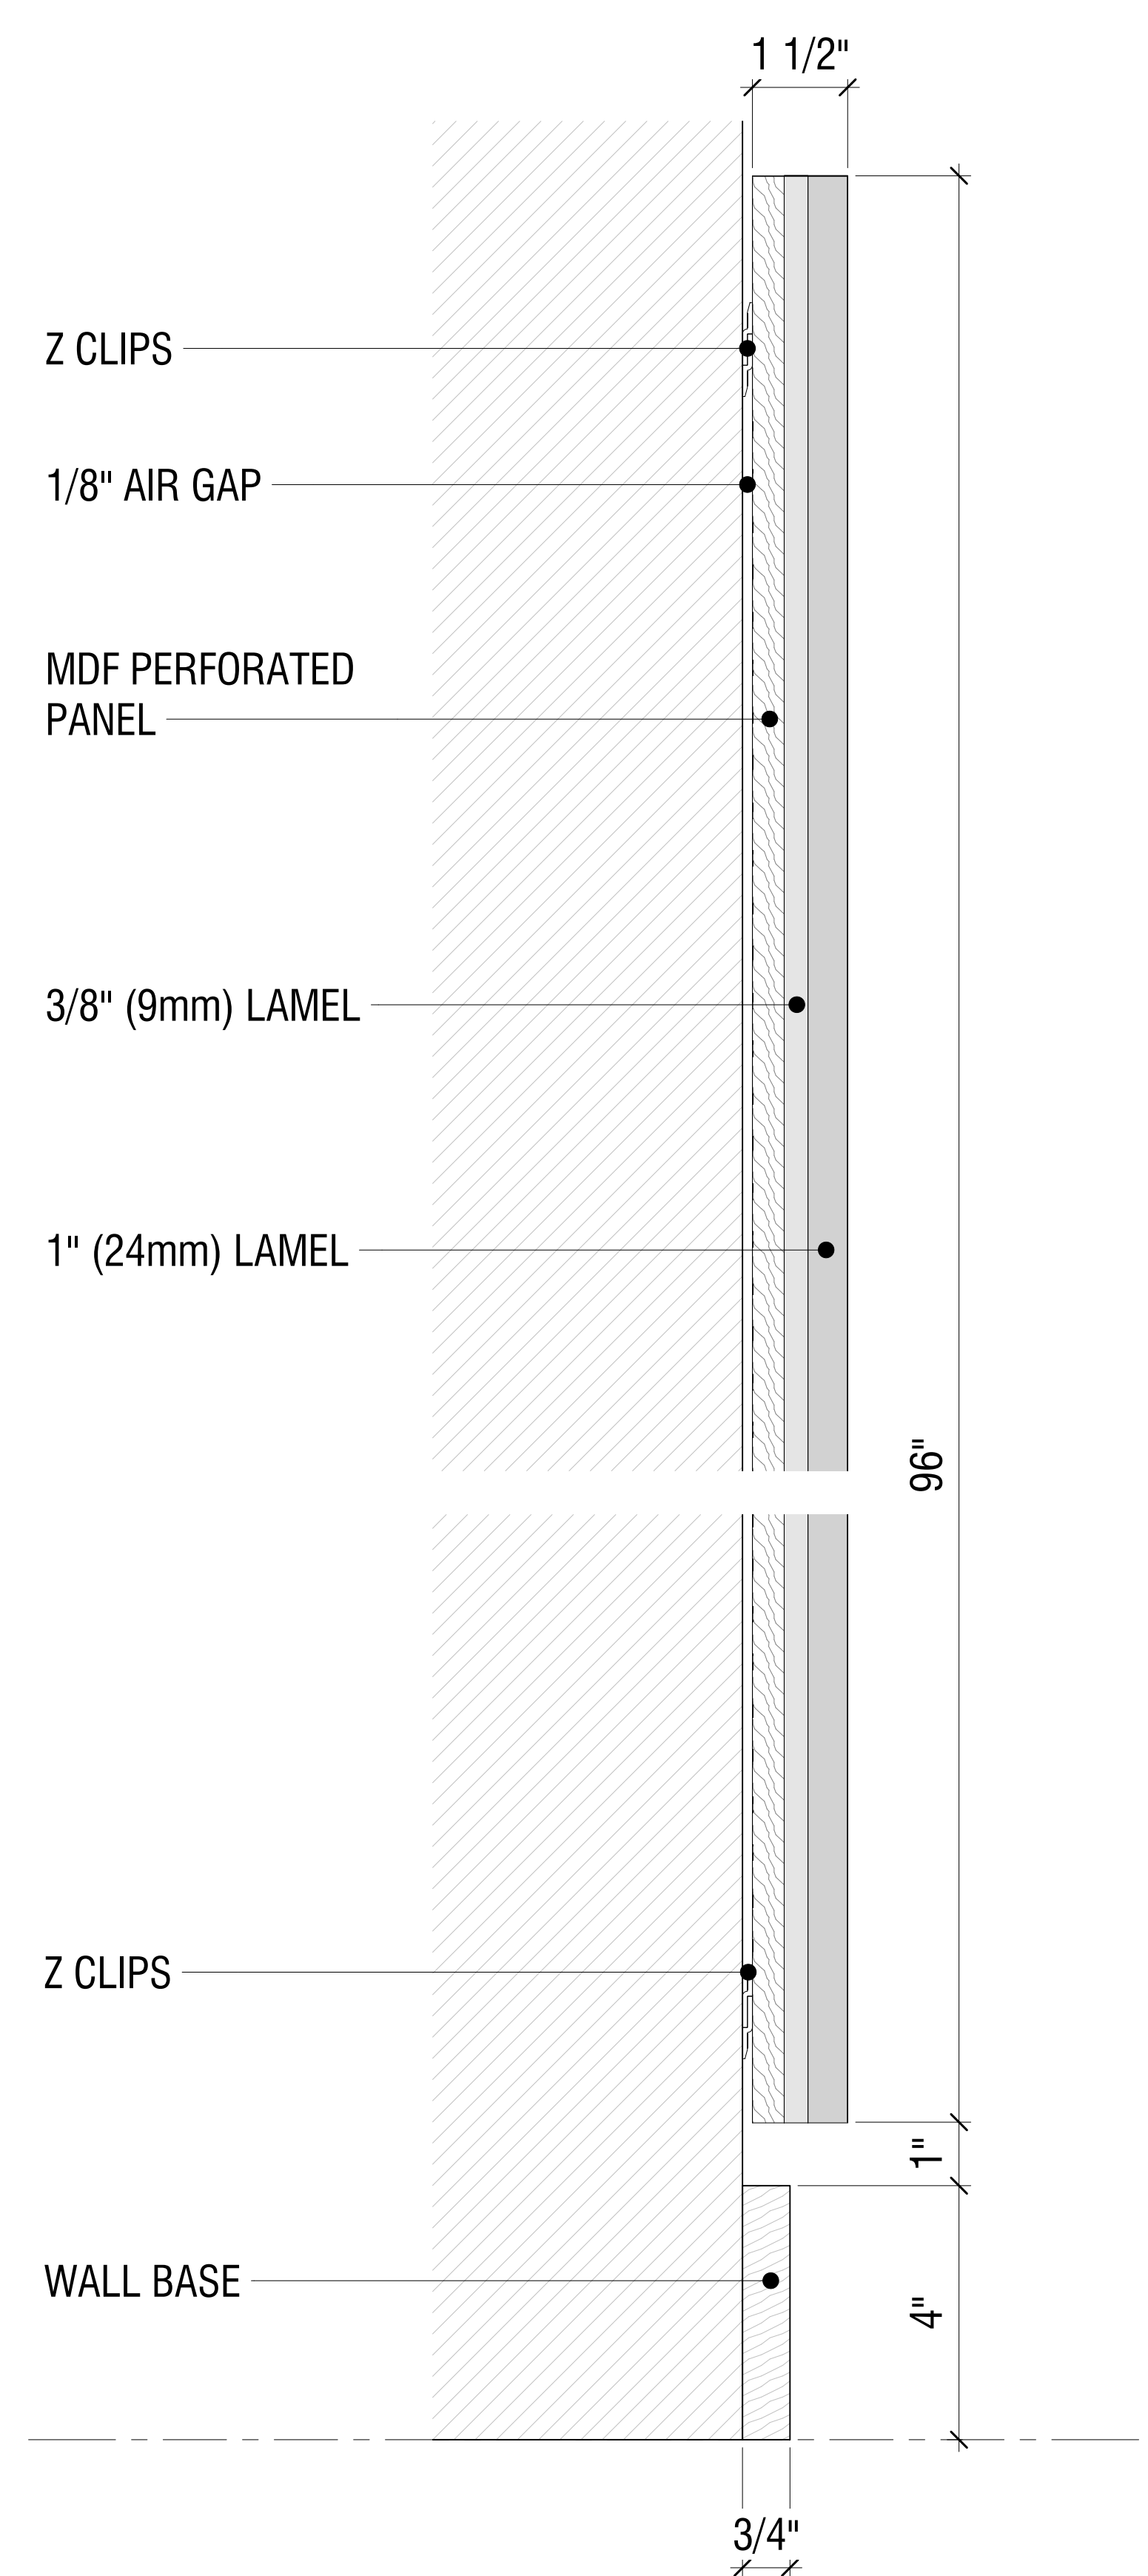


TOCKKY LAMEL MULTI LAYER FELT
VERTICAL CONTINUOUS PANEL - 2'x8' -
SECTIONAL DETAIL
④ 6" = 1'-0"

REVISIONS:	NO:	1	2	3	4
	SUBMISSION FOR APPROVAL				
	NAME:				
	DATE:				
					
Product 5 - Tockky LAMEL Mult Layer Felt Panels					
DATE:					
DRAWN BY:					
DRAWING TITLE: TOCKKY LAMEL MULTI LAYER FELT VERTICAL CONTINUOUS PANEL - 2'x8'					
PROJECT NUMBER:					
DRAWING NUMBER: 11.0					

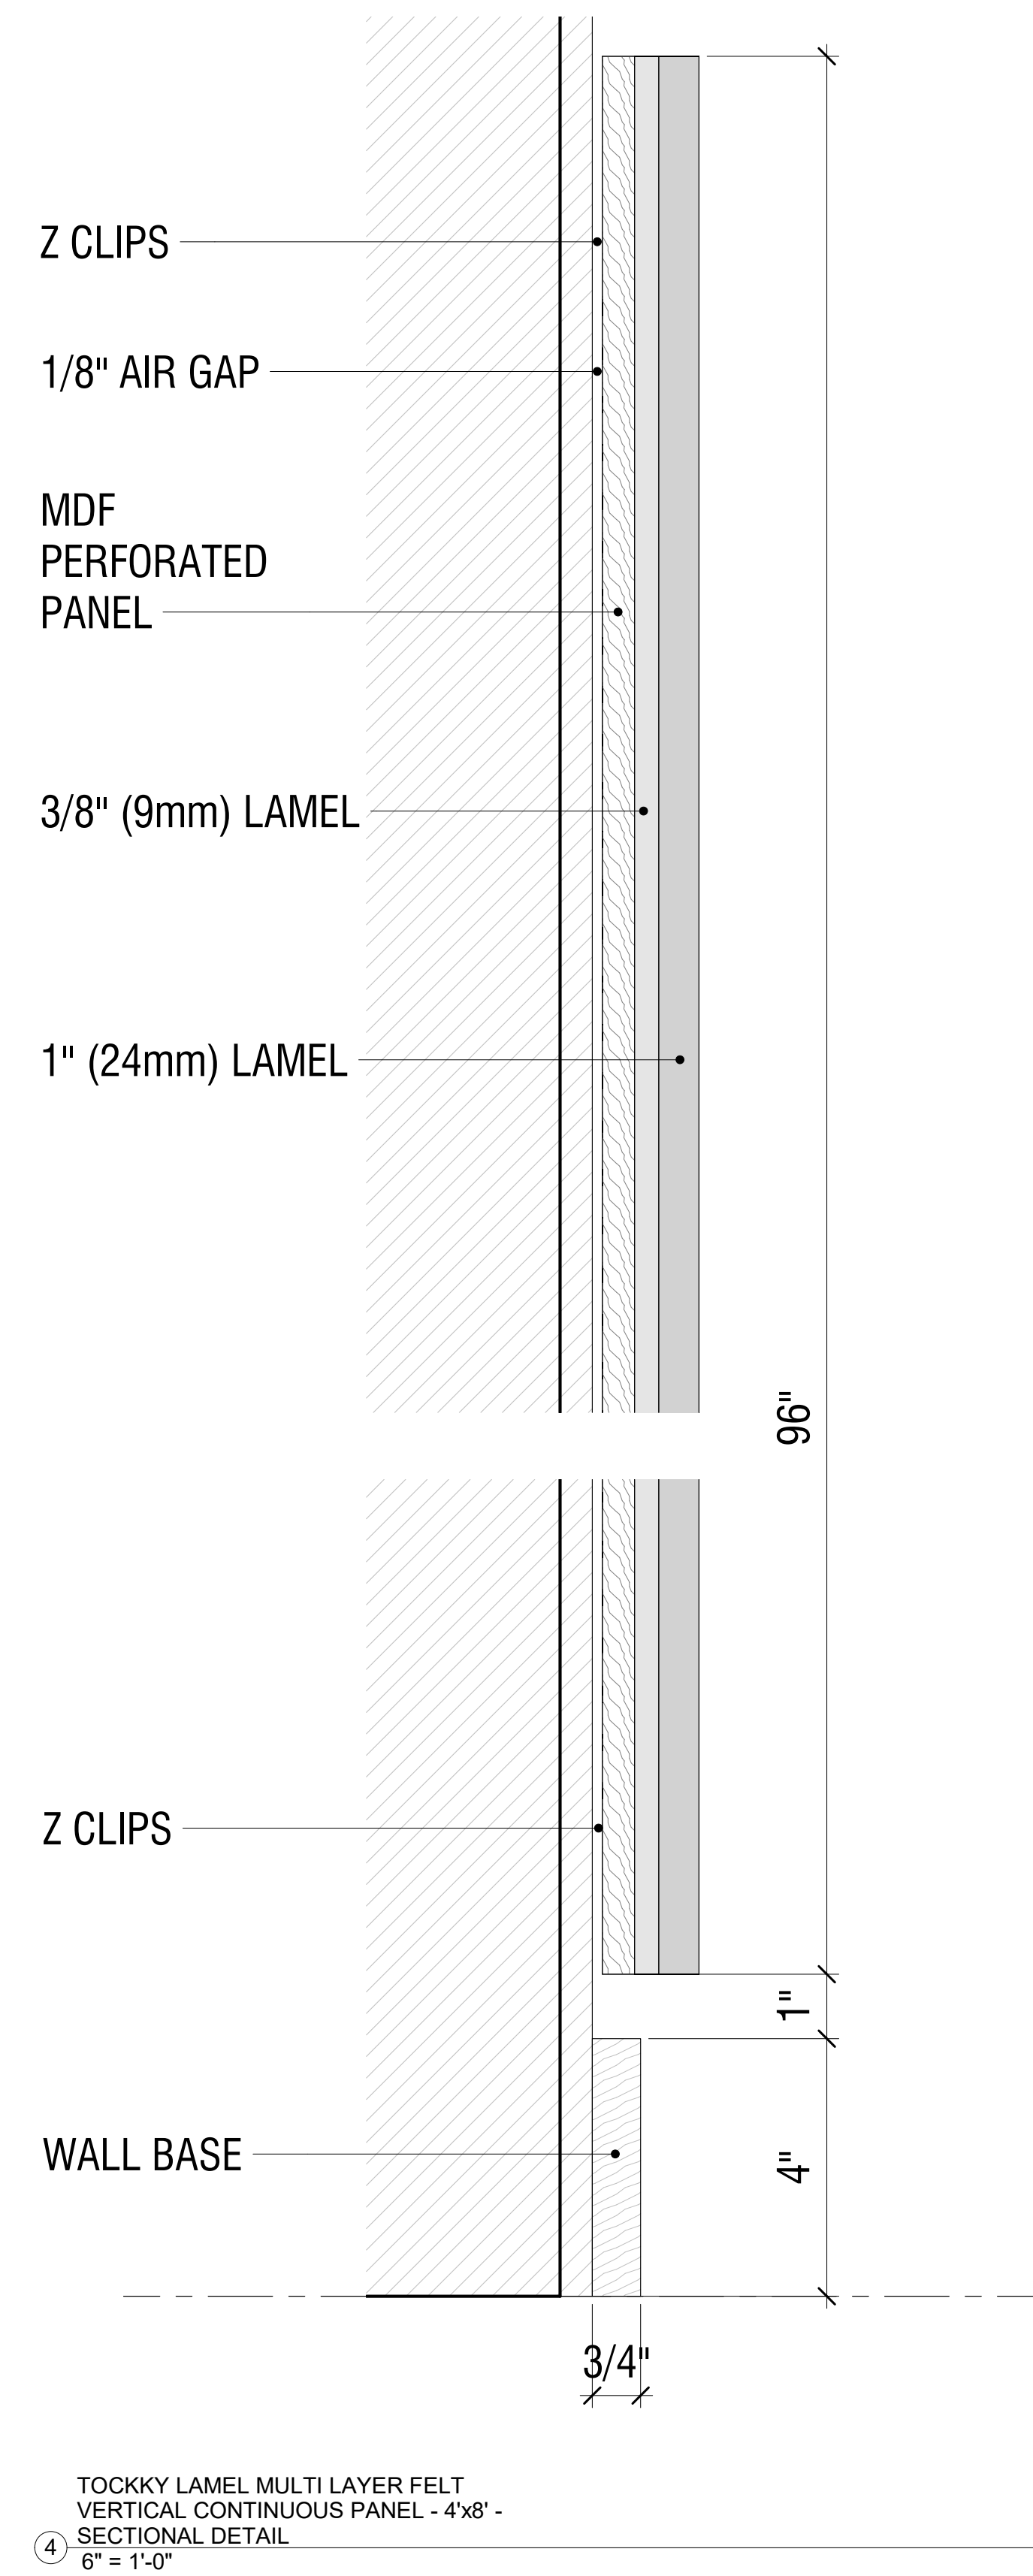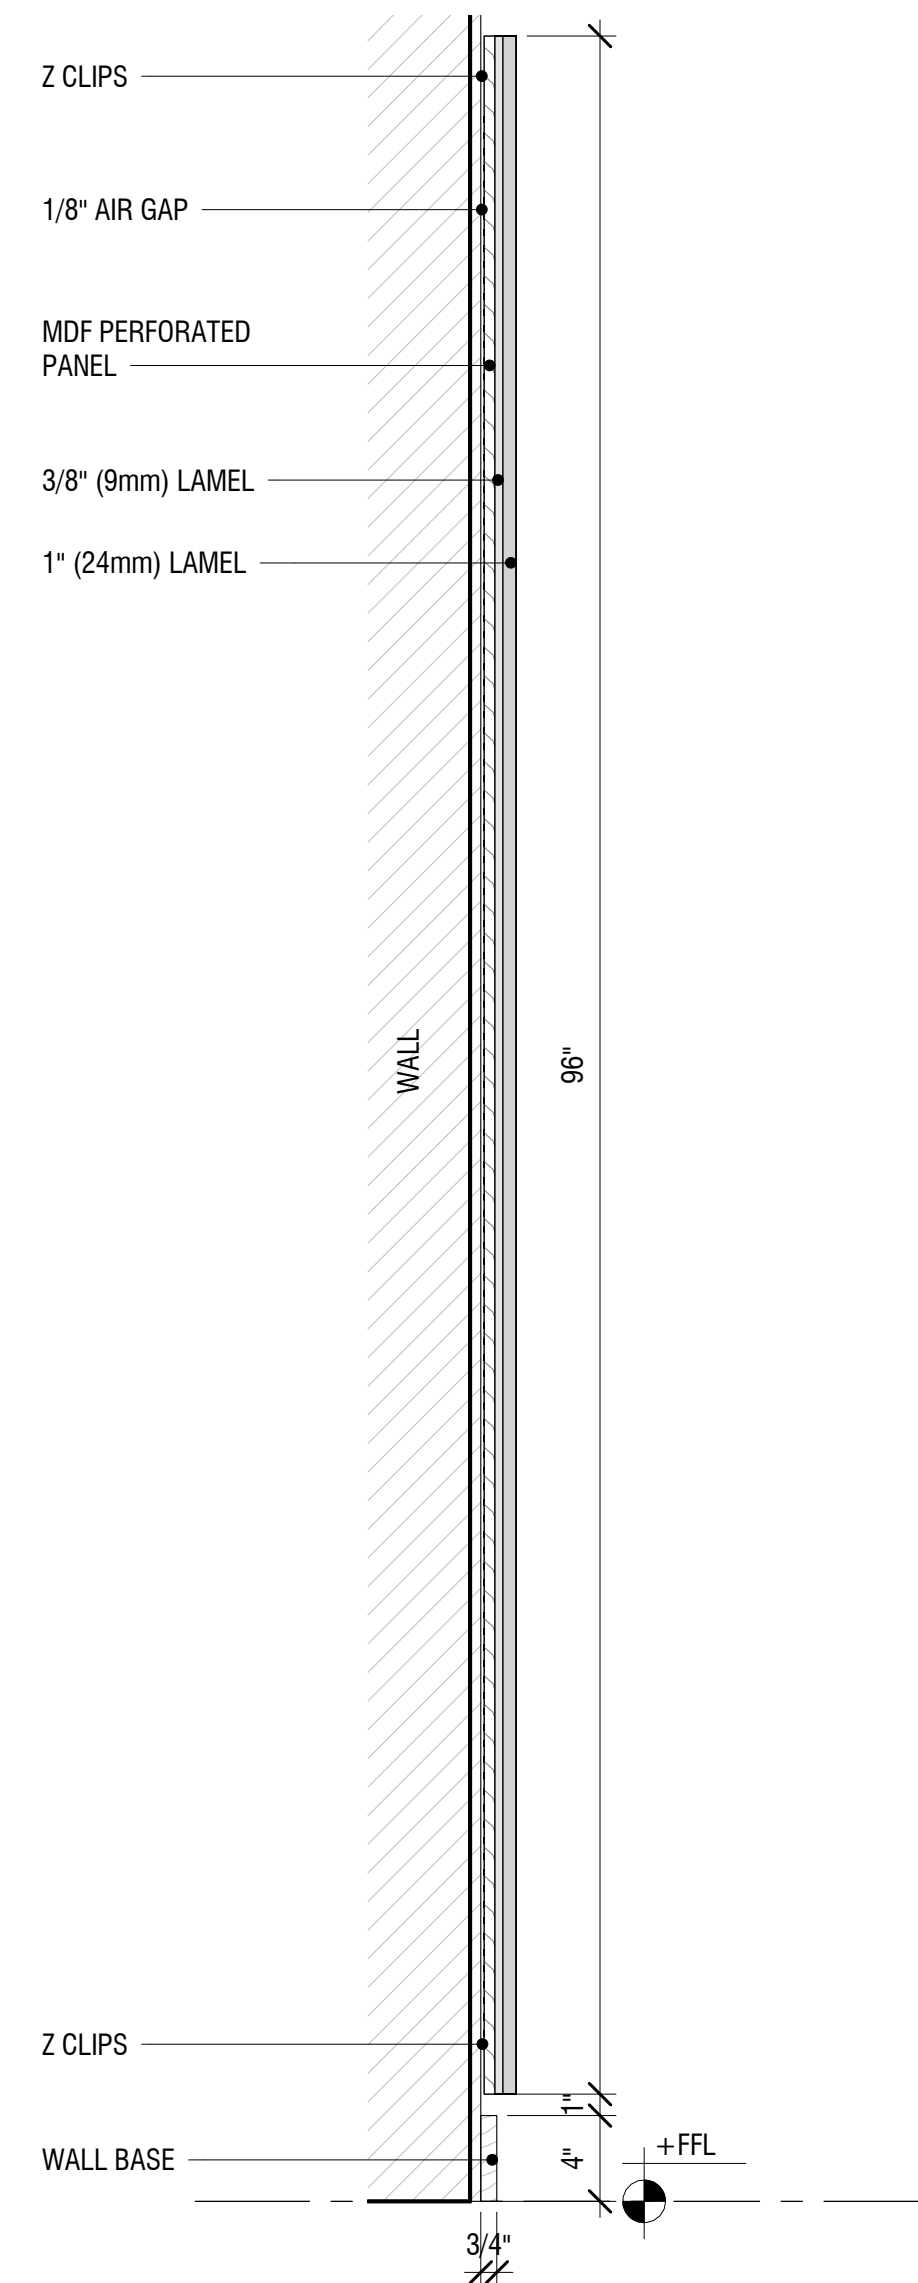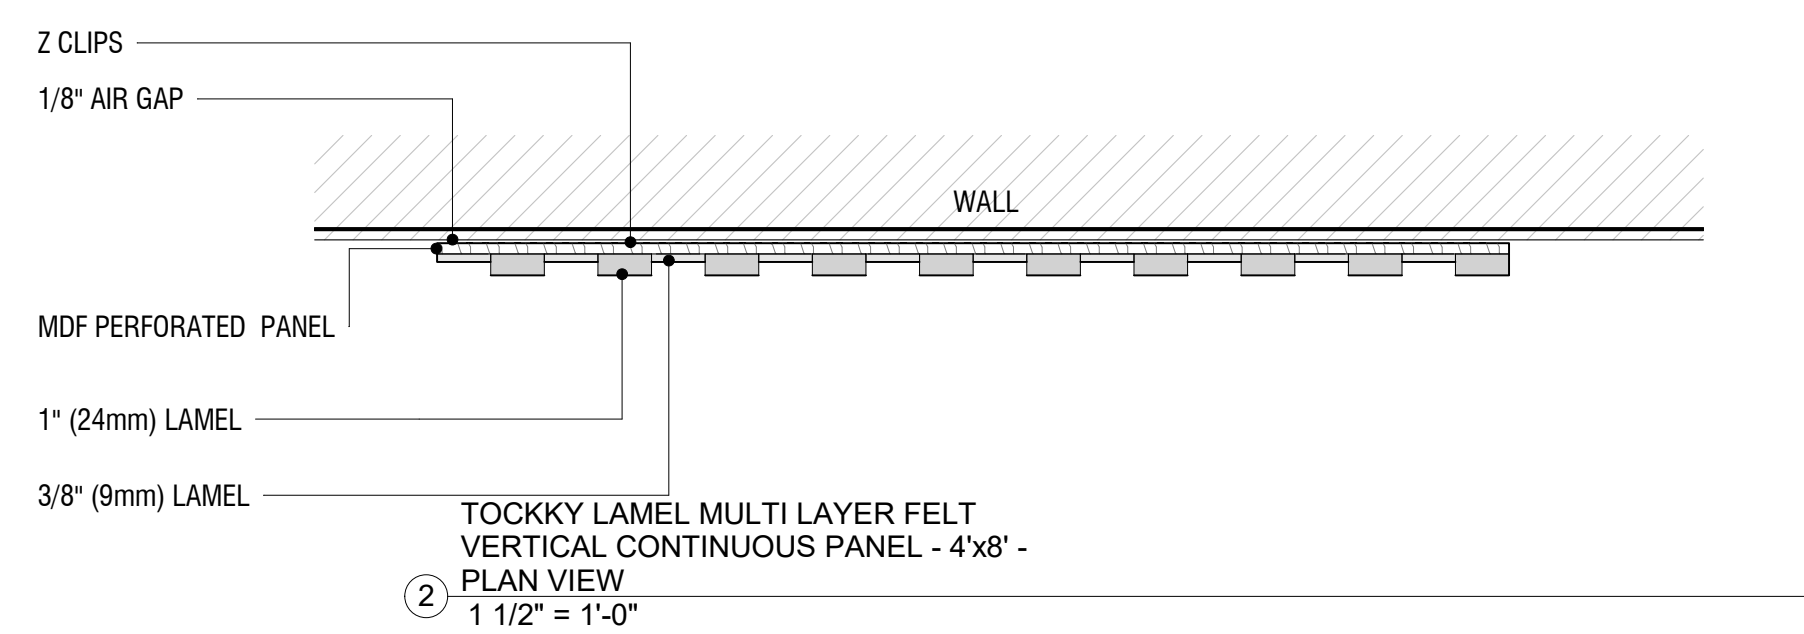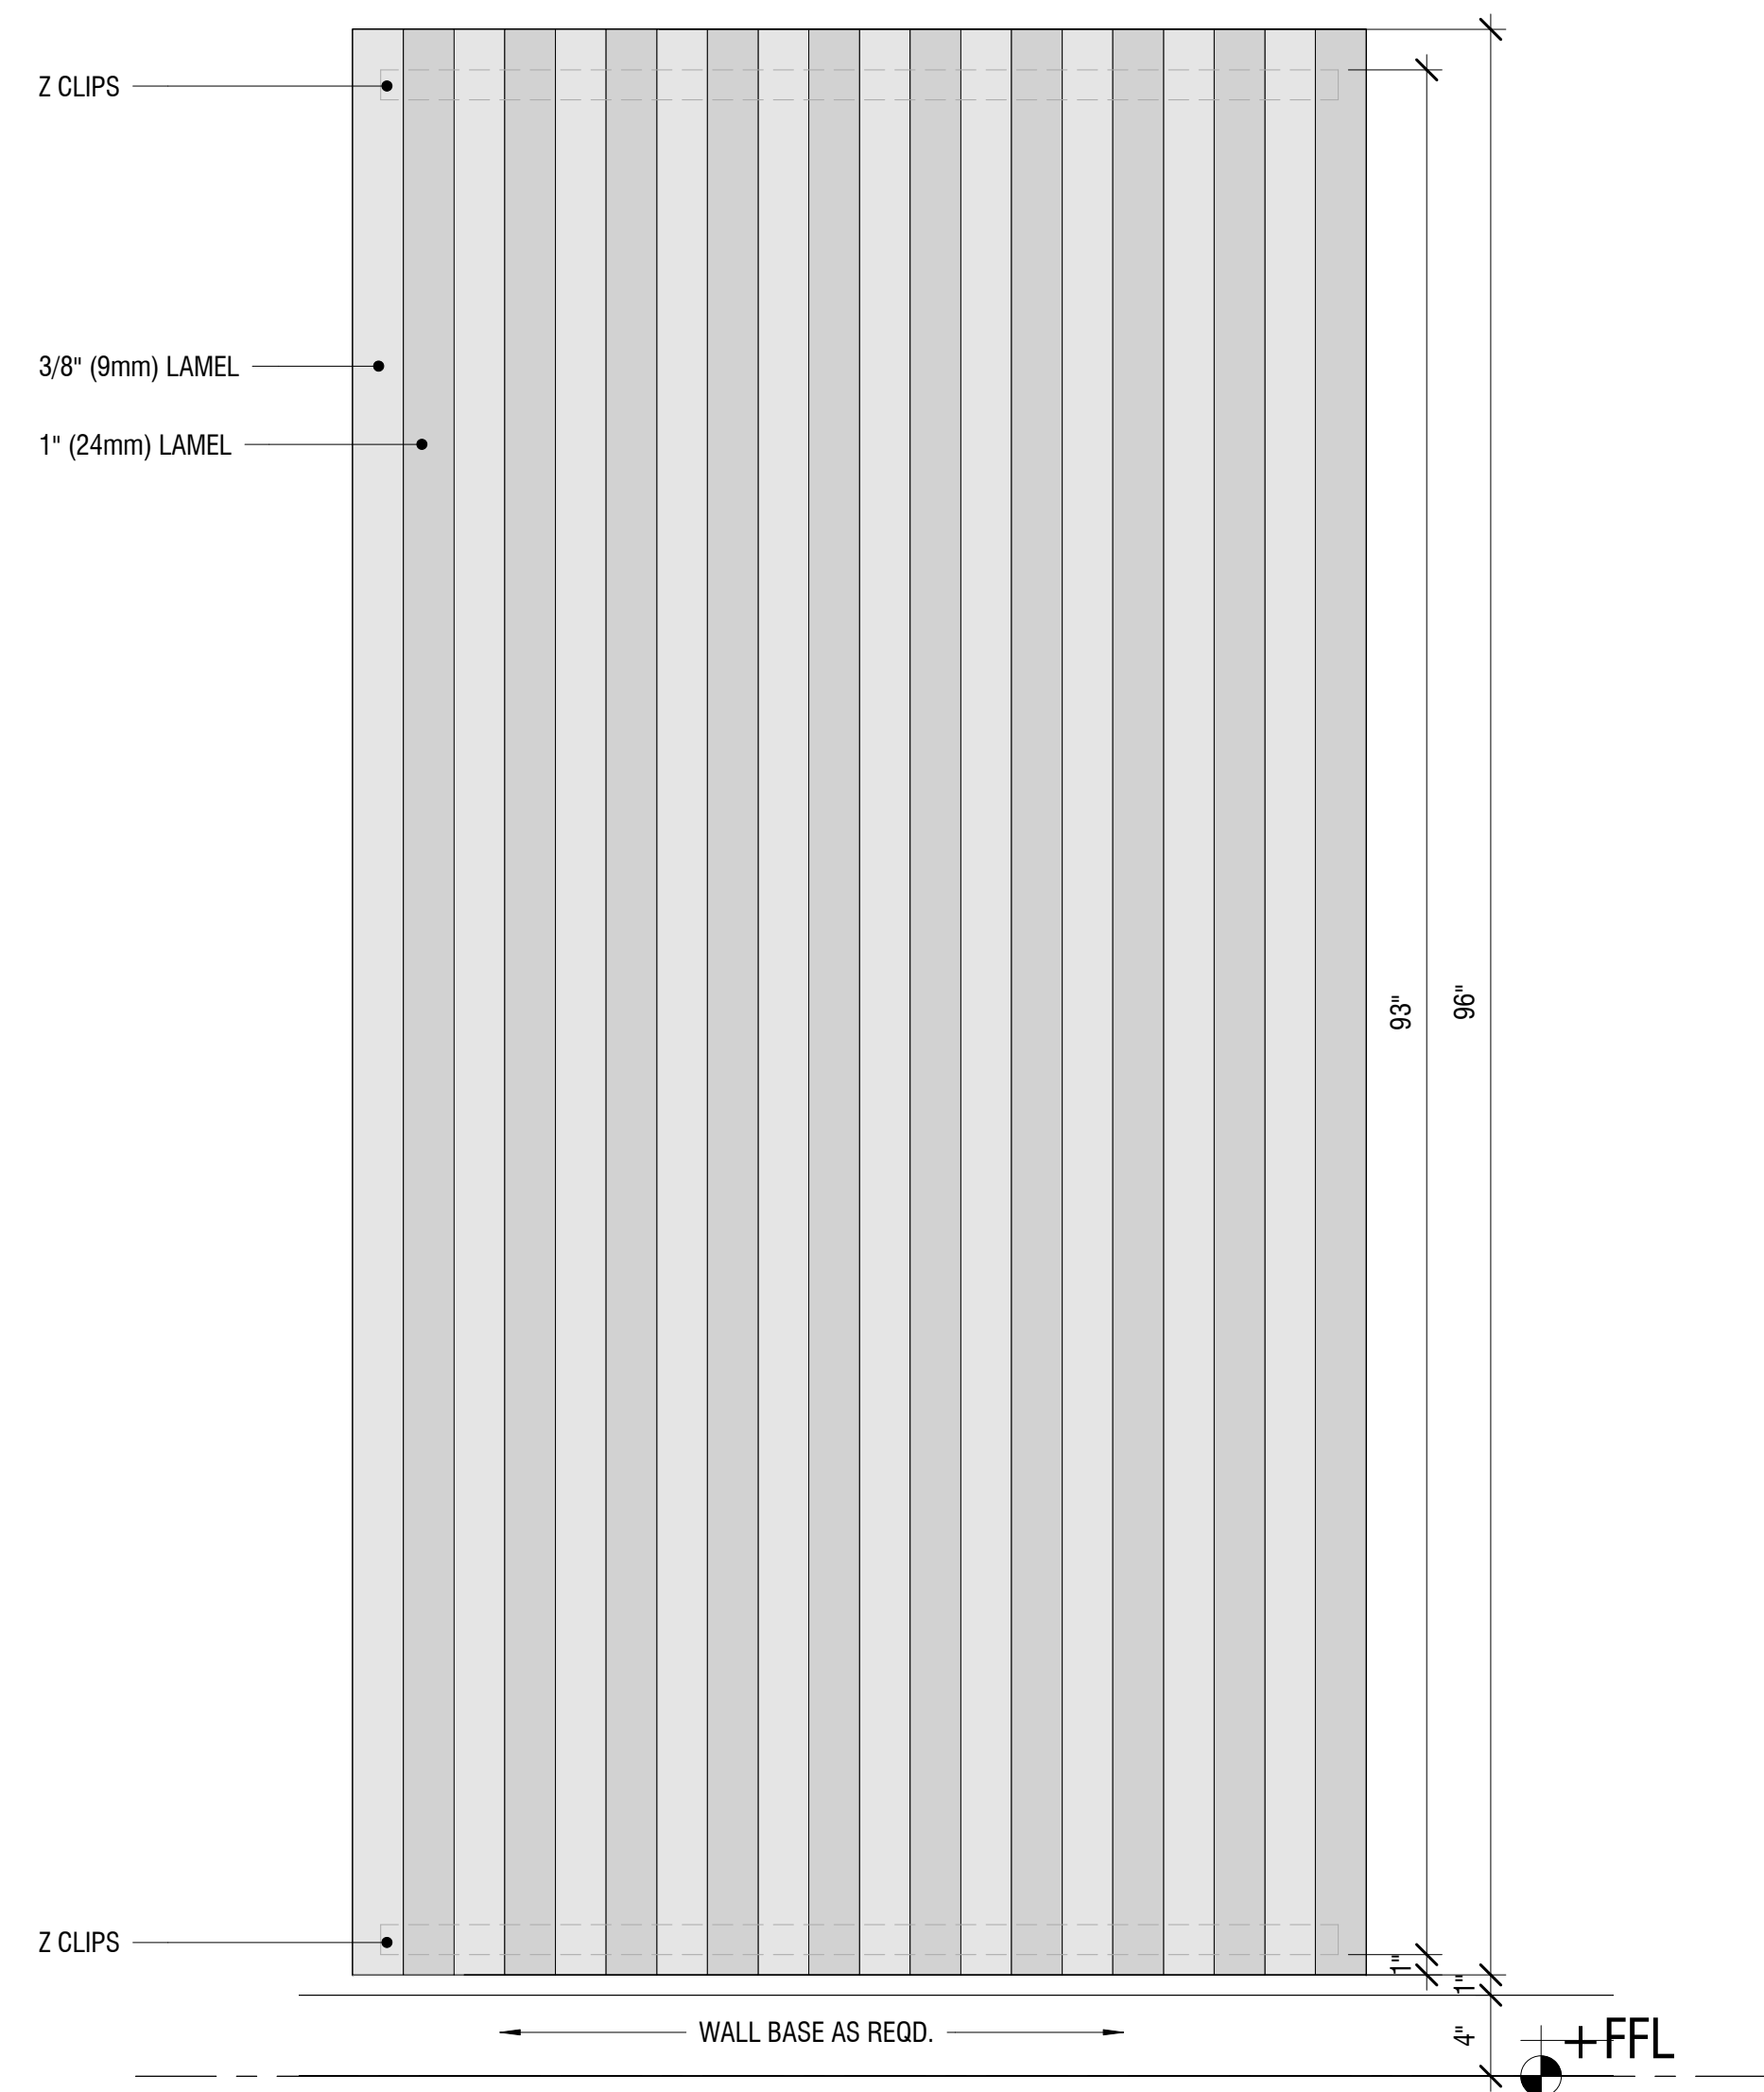
[illegible]

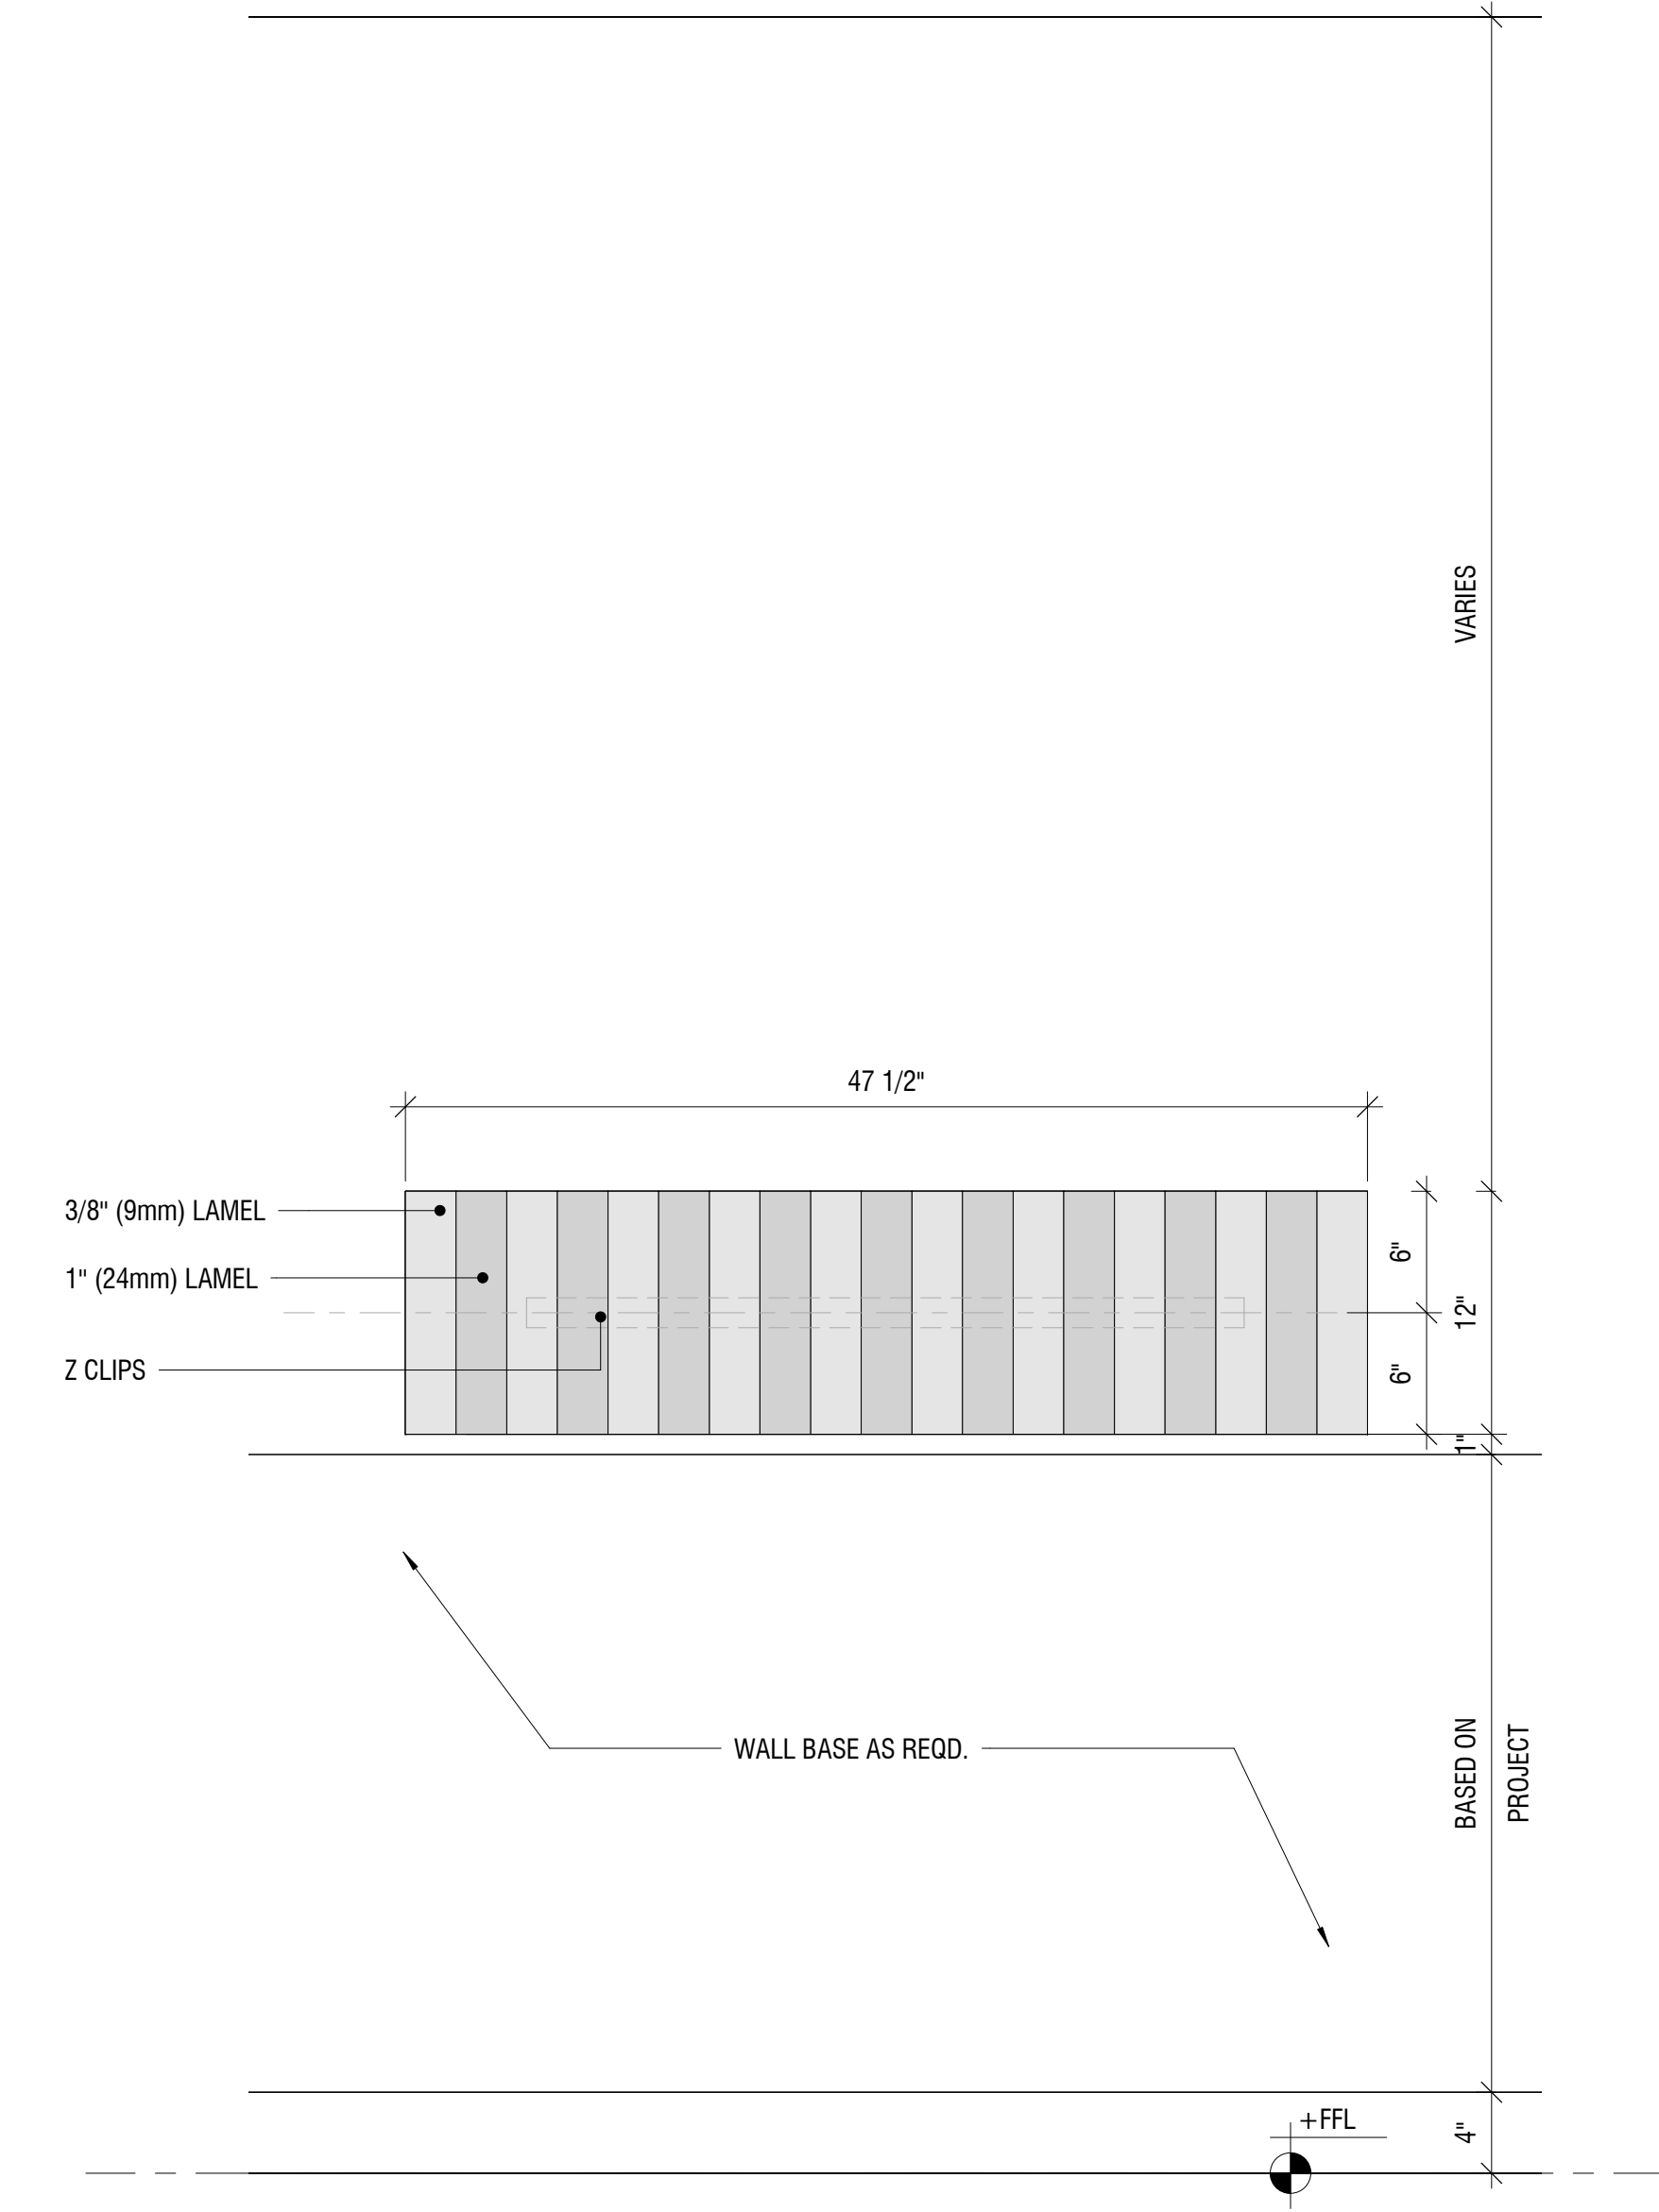


TOCKKY LAMEL MULTI LAYER FELT
HORIZONTAL STAND ALONE PANEL -
② 4'x1' - ELEVATION
1 1/2" = 1'-0"

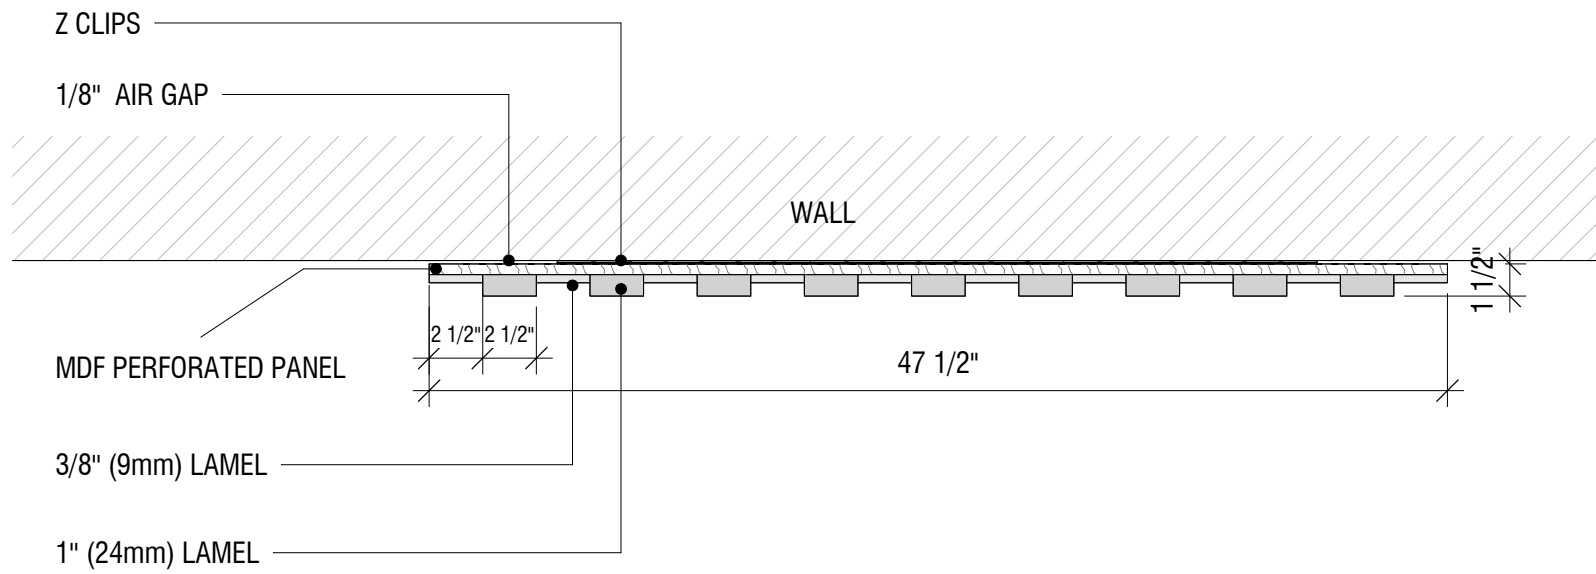

TOCKKY LAMEL MULTI LAYER FELT
HORIZONTAL STAND ALONE PANEL -
① 4'x1' - PLAN VIEW
1 1/2" = 1'-0"

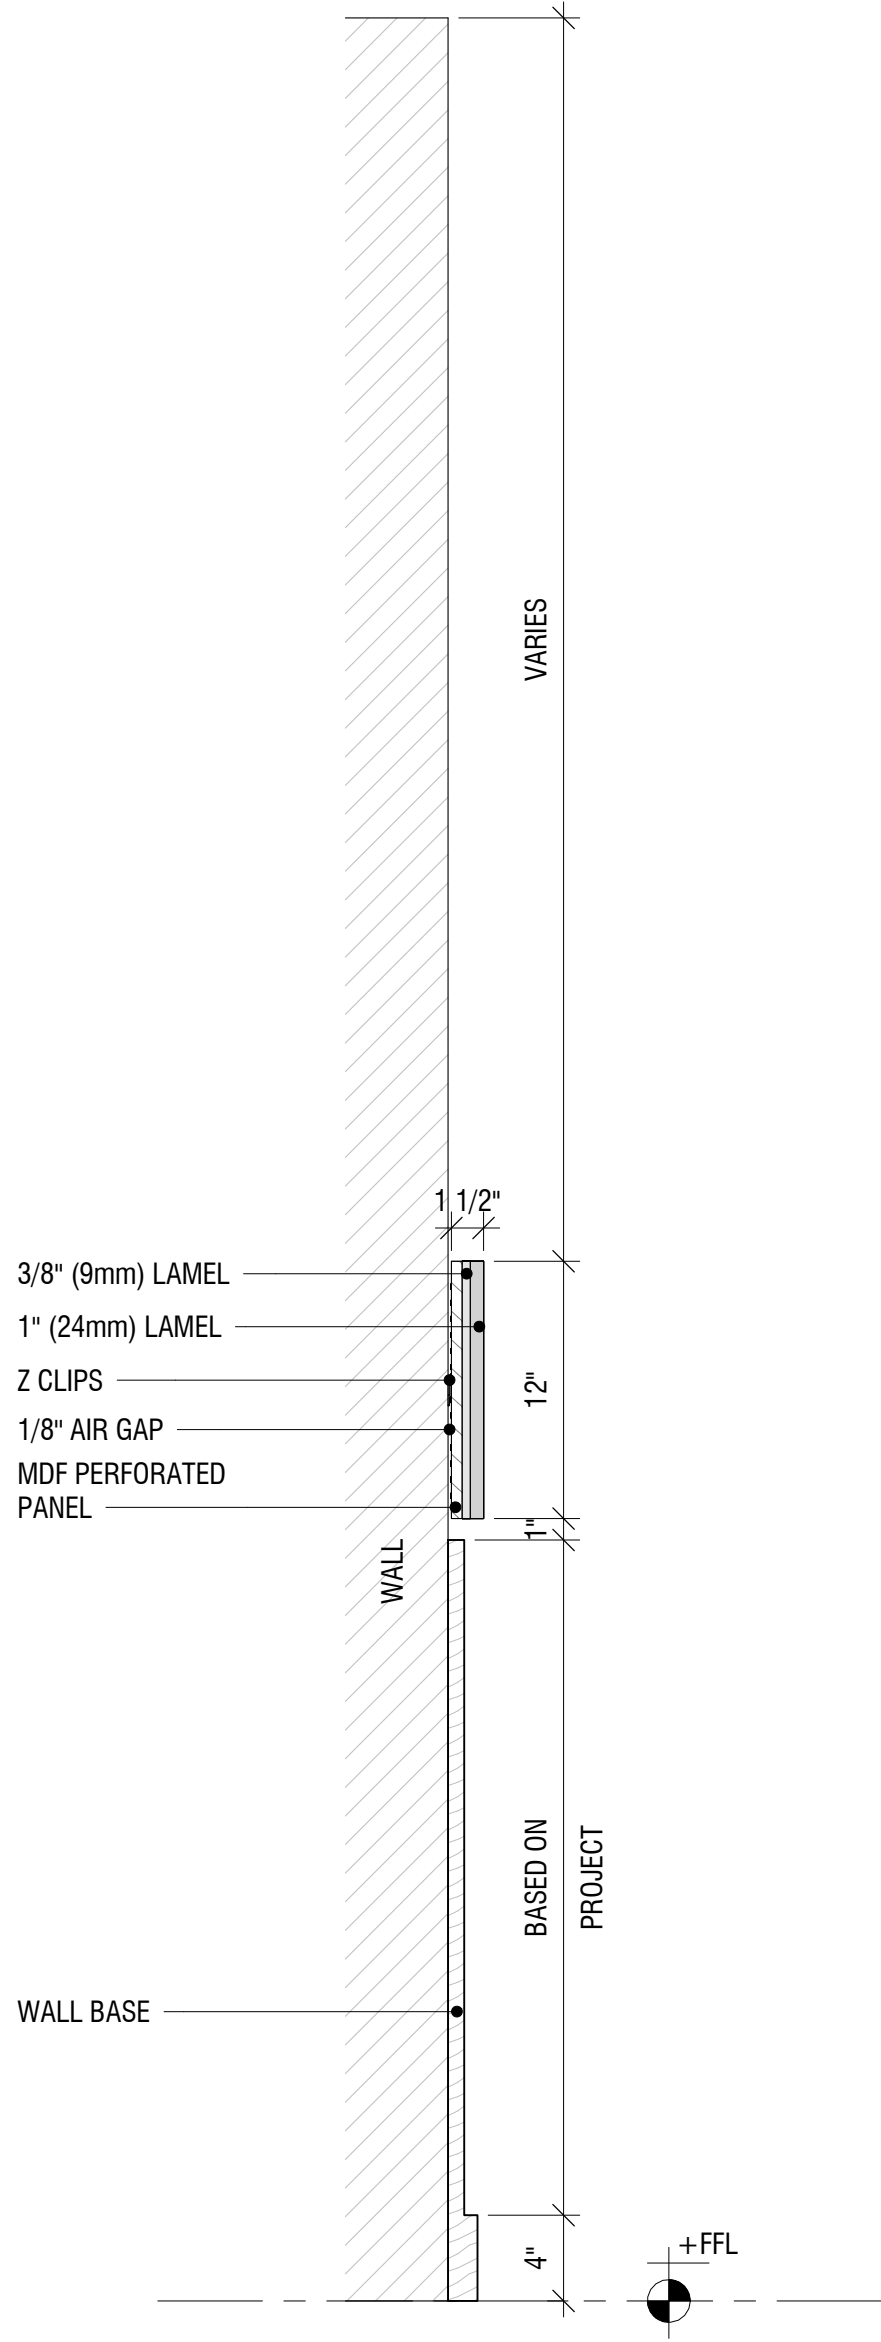

TOCKKY LAMEL MULTI LAYER FELT
HORIZONTAL STAND ALONE PANEL -
③ 4'x1' - TYP. SECTION
1 1/2" = 1'-0"

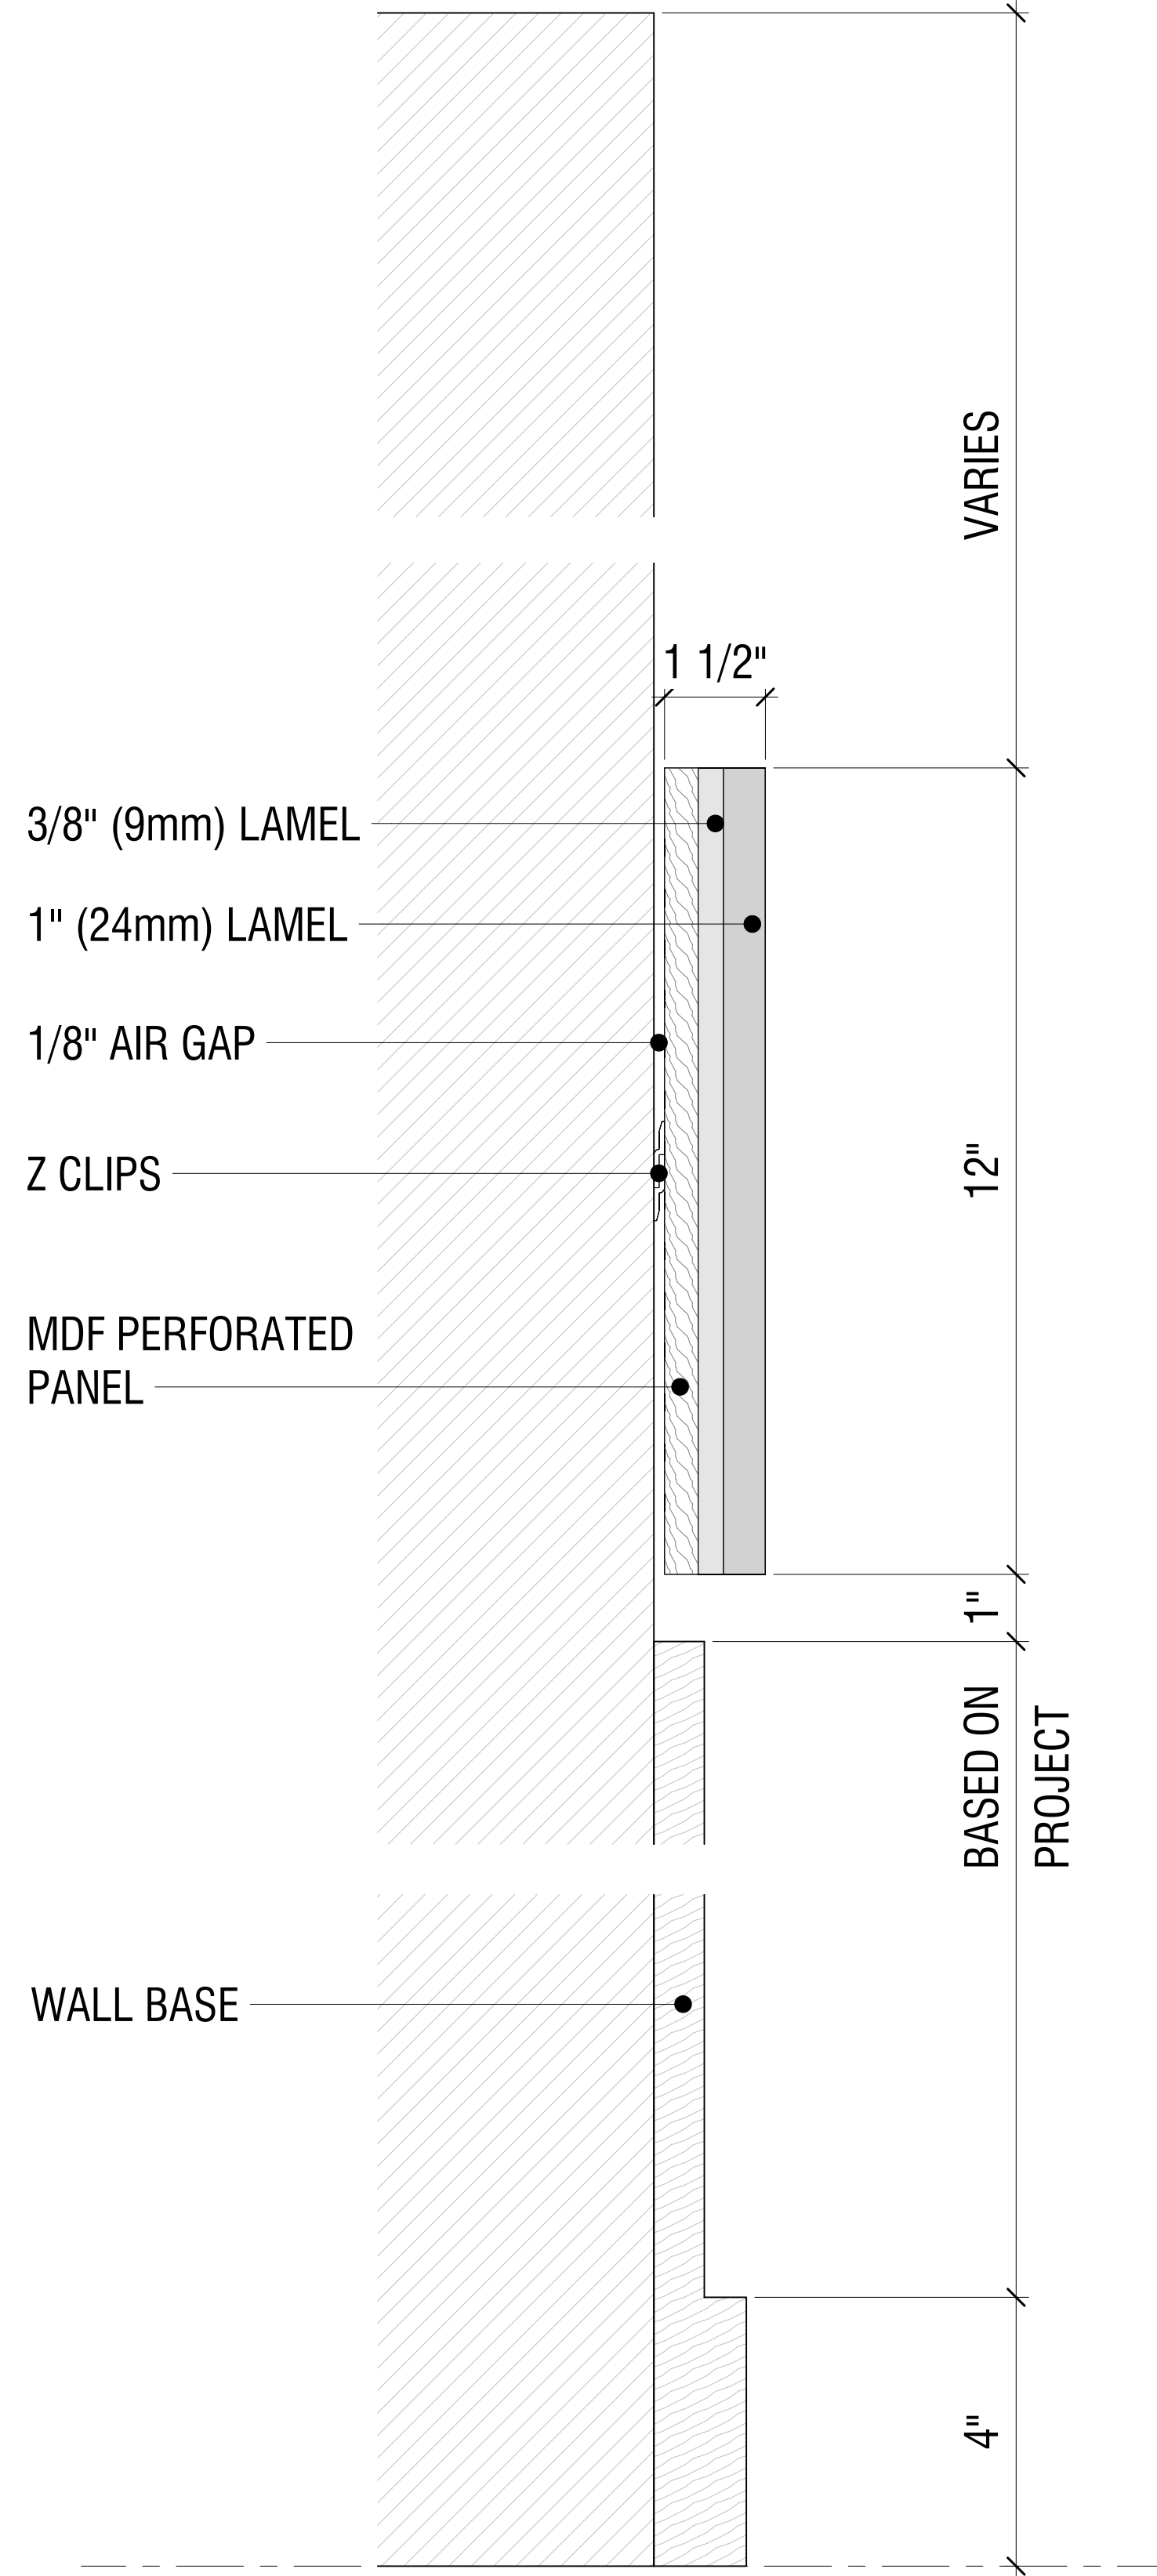


TOCKKY LAMEL MULTI LAYER FELT
HORIZONTAL STAND ALONE PANEL -
④ 4'x1' - SECTIONAL DETAIL
6" = 1'-0"

REVISIONS:				NAME:	DATE:
NO:	SUBMISSION FOR APPROVAL				
1					
2					
3					
4					




Product 5 - Tockky
LAMEL Mult Layer Felt
Panels


DATE:
DRAWN BY:
DRAWING TITLE: TOCKKY LAMEL MULTI LAYER FELT HORIZONTAL STAND ALONE PANEL - 4'x1'
PROJECT NUMBER:
DRAWING NUMBER: 1.0

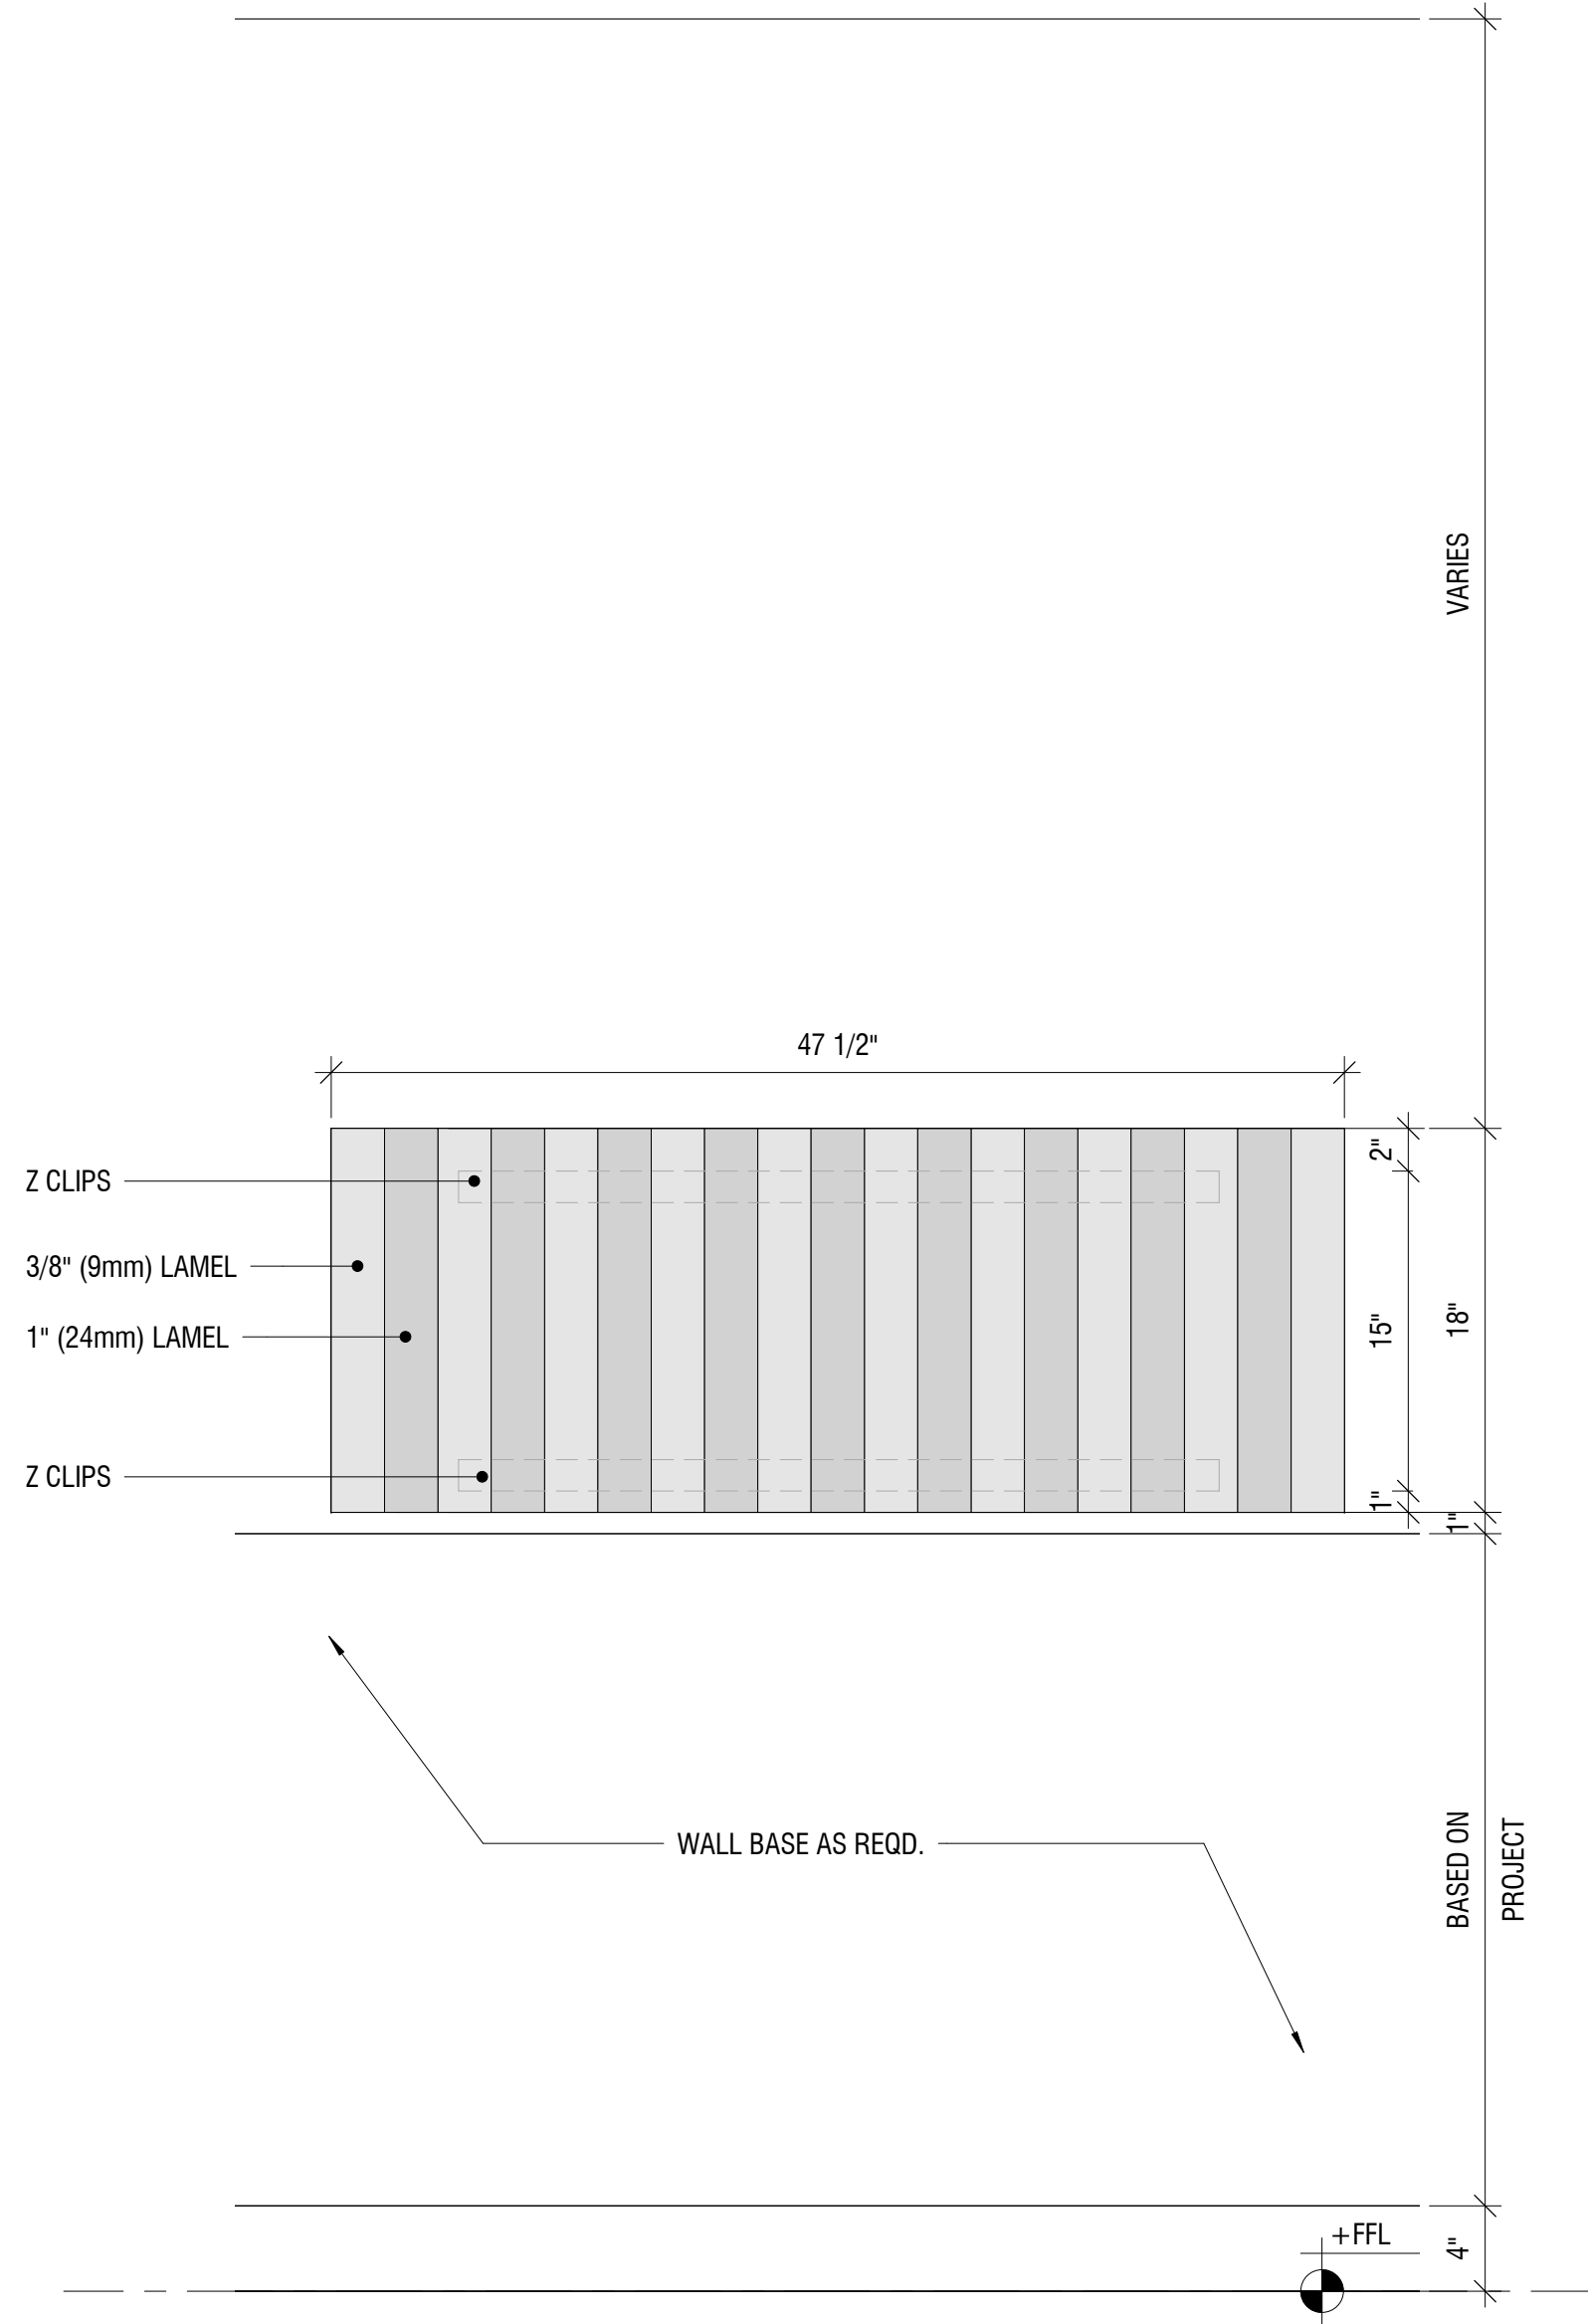


TOCKKY LAMEL MULTI LAYER FELT
HORIZONTAL STAND ALONE PANEL -
② 4'x1 1/2' - ELEVATION
1 1/2" = 1'-0"

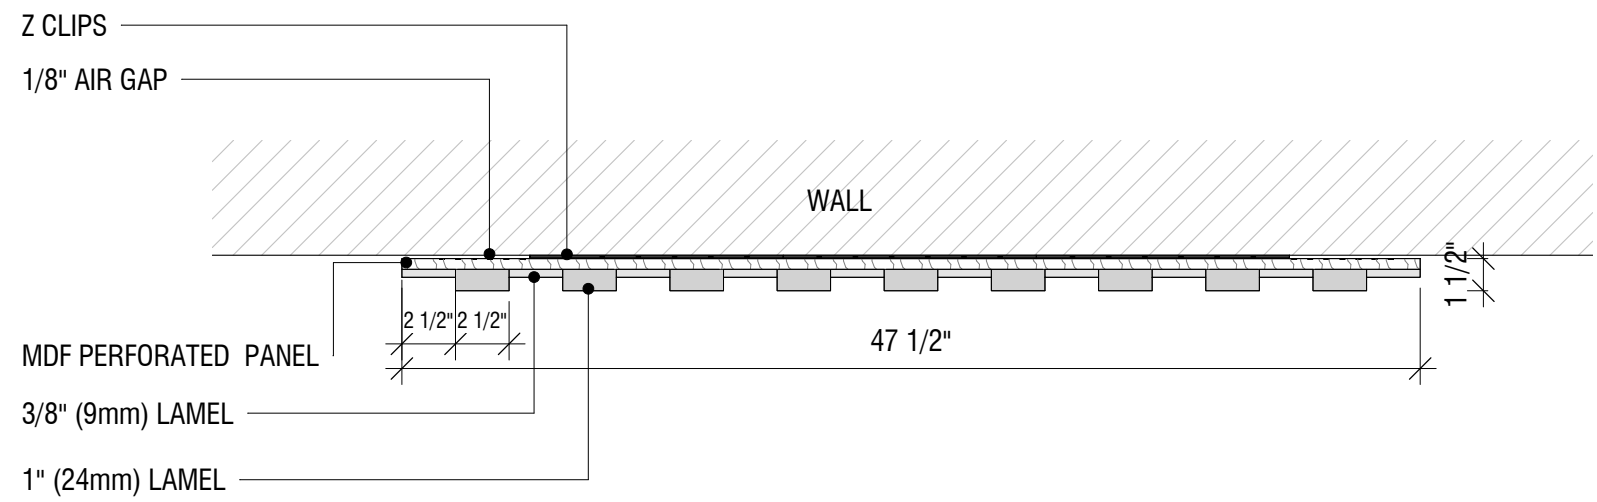

TOCKKY LAMEL MULTI LAYER FELT
HORIZONTAL STAND ALONE PANEL -
① 4'x1 1/2' - PLAN VIEW
1 1/2" = 1'-0"

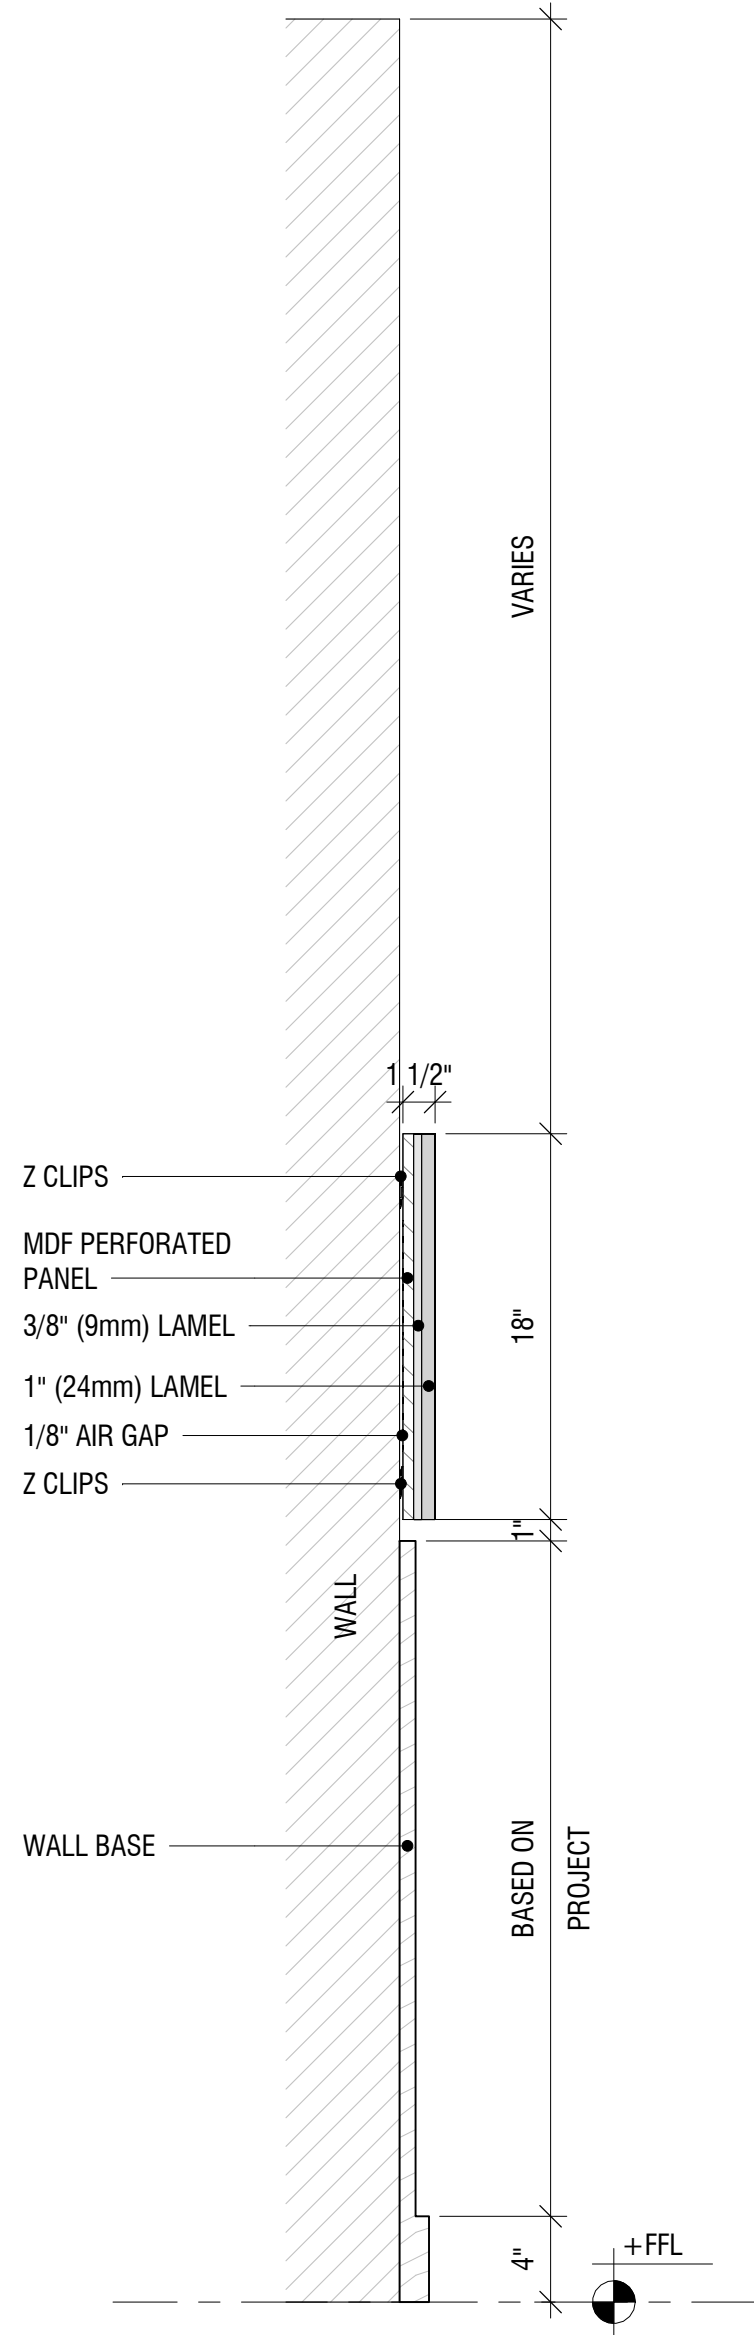


TOCKKY LAMEL MULTI LAYER FELT
HORIZONTAL STAND ALONE PANEL -
③ 4'x1 1/2' - TYP. SECTION
1 1/2" = 1'-0"

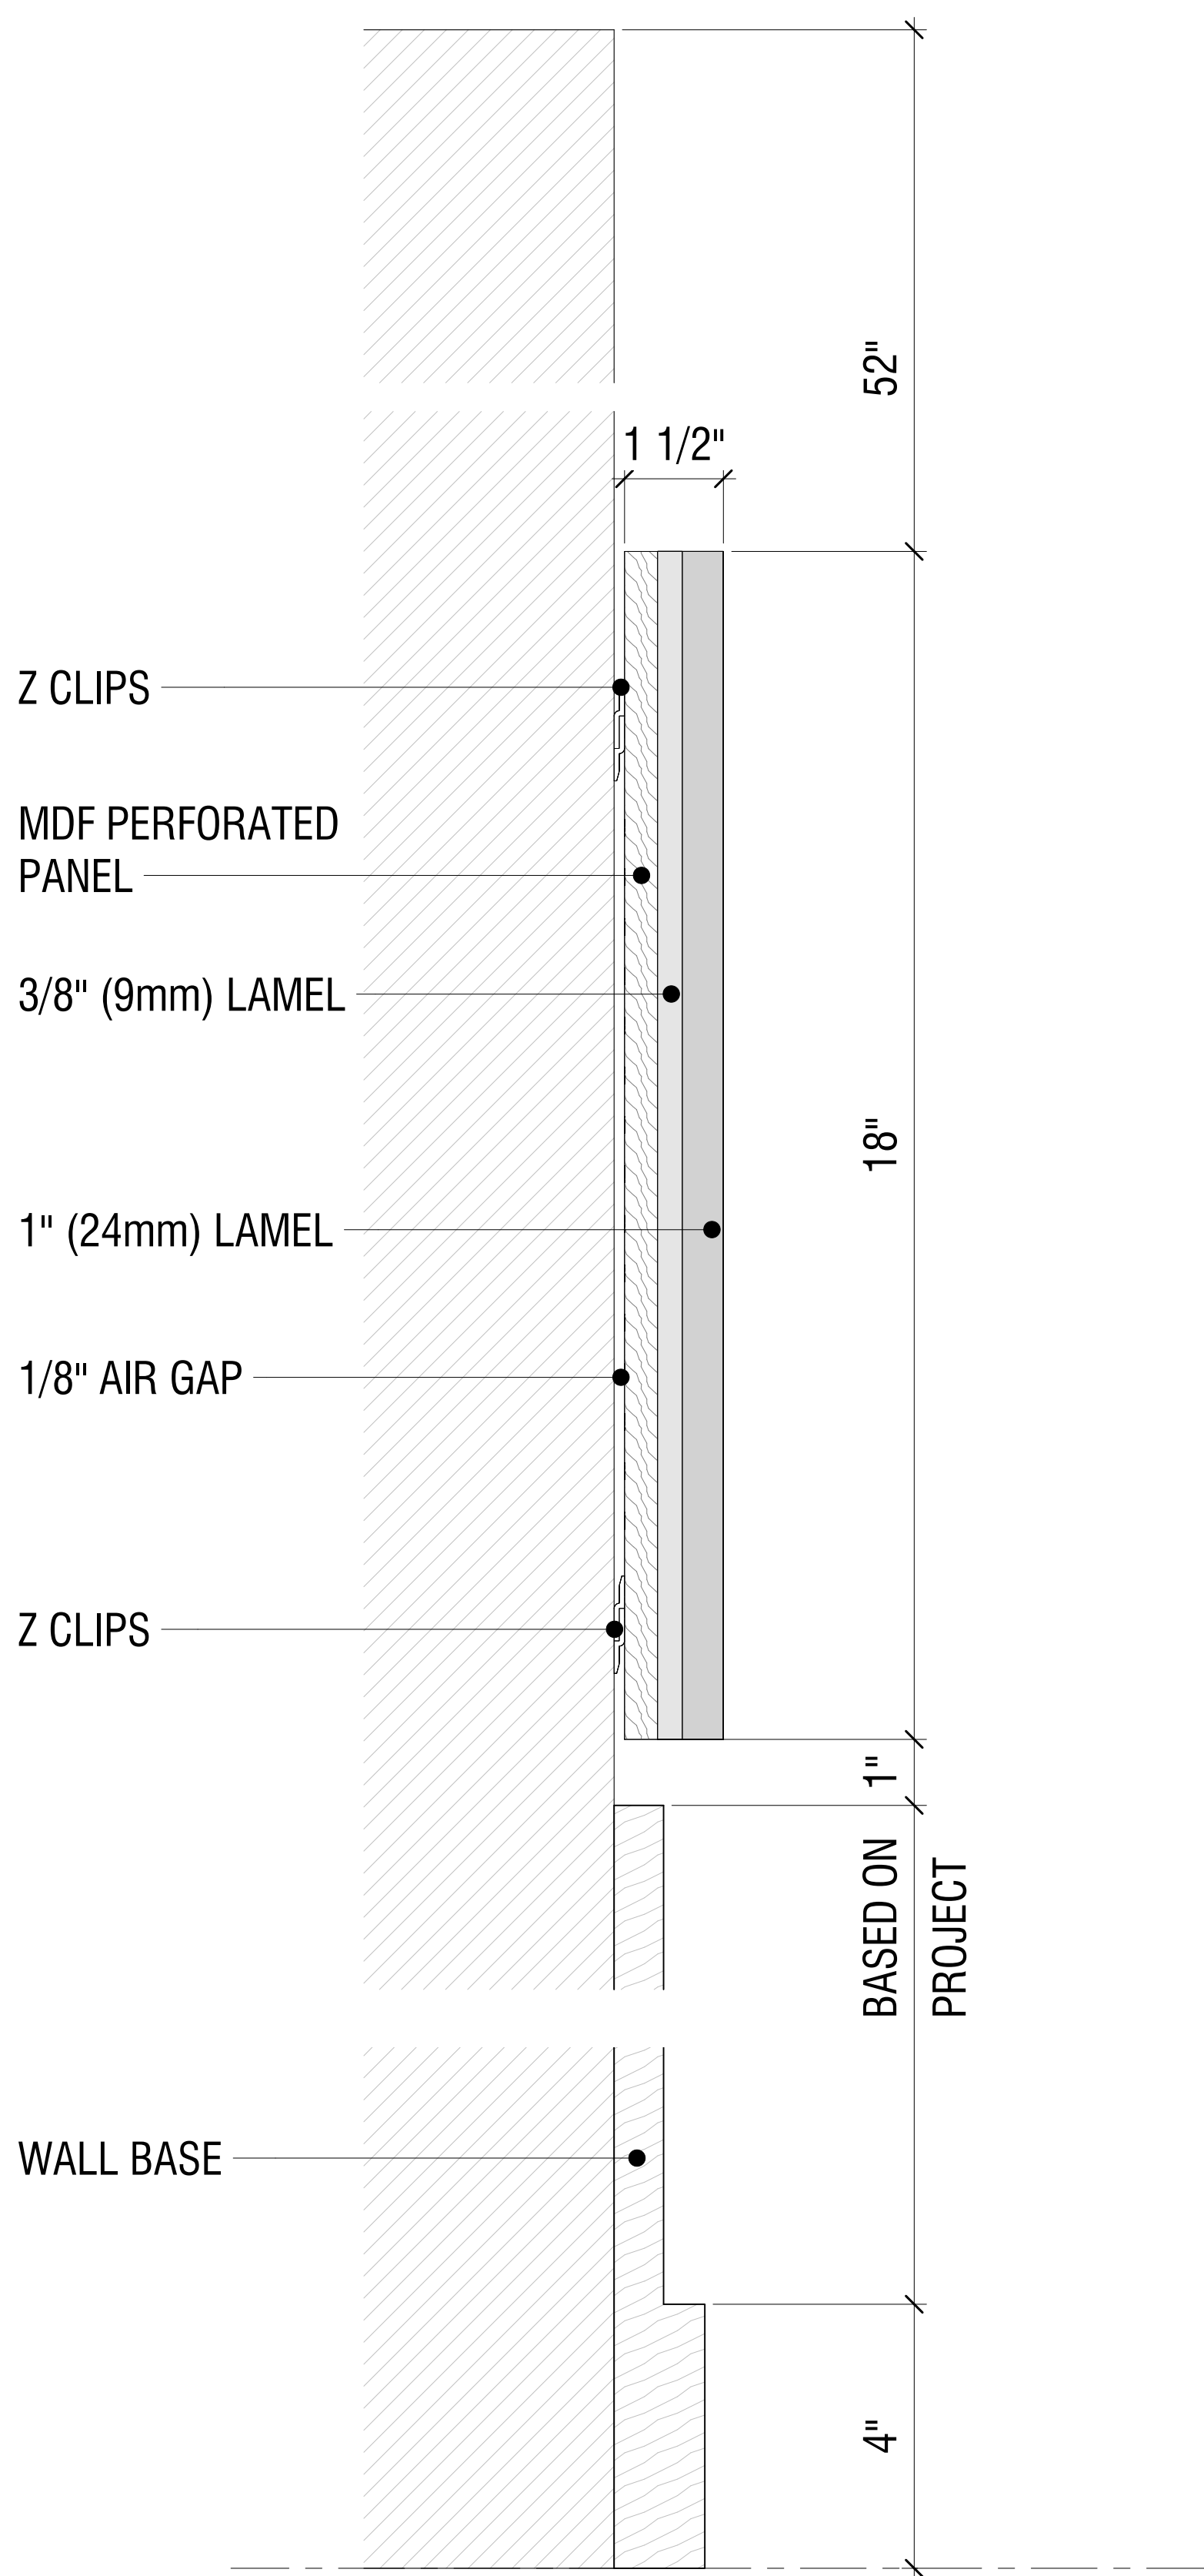


TOCKKY LAMEL MULTI LAYER FELT
HORIZONTAL STAND ALONE PANEL -
④ 4'x1 1/2' - SECTIONAL DETAIL
6" = 1'-0"


				</	

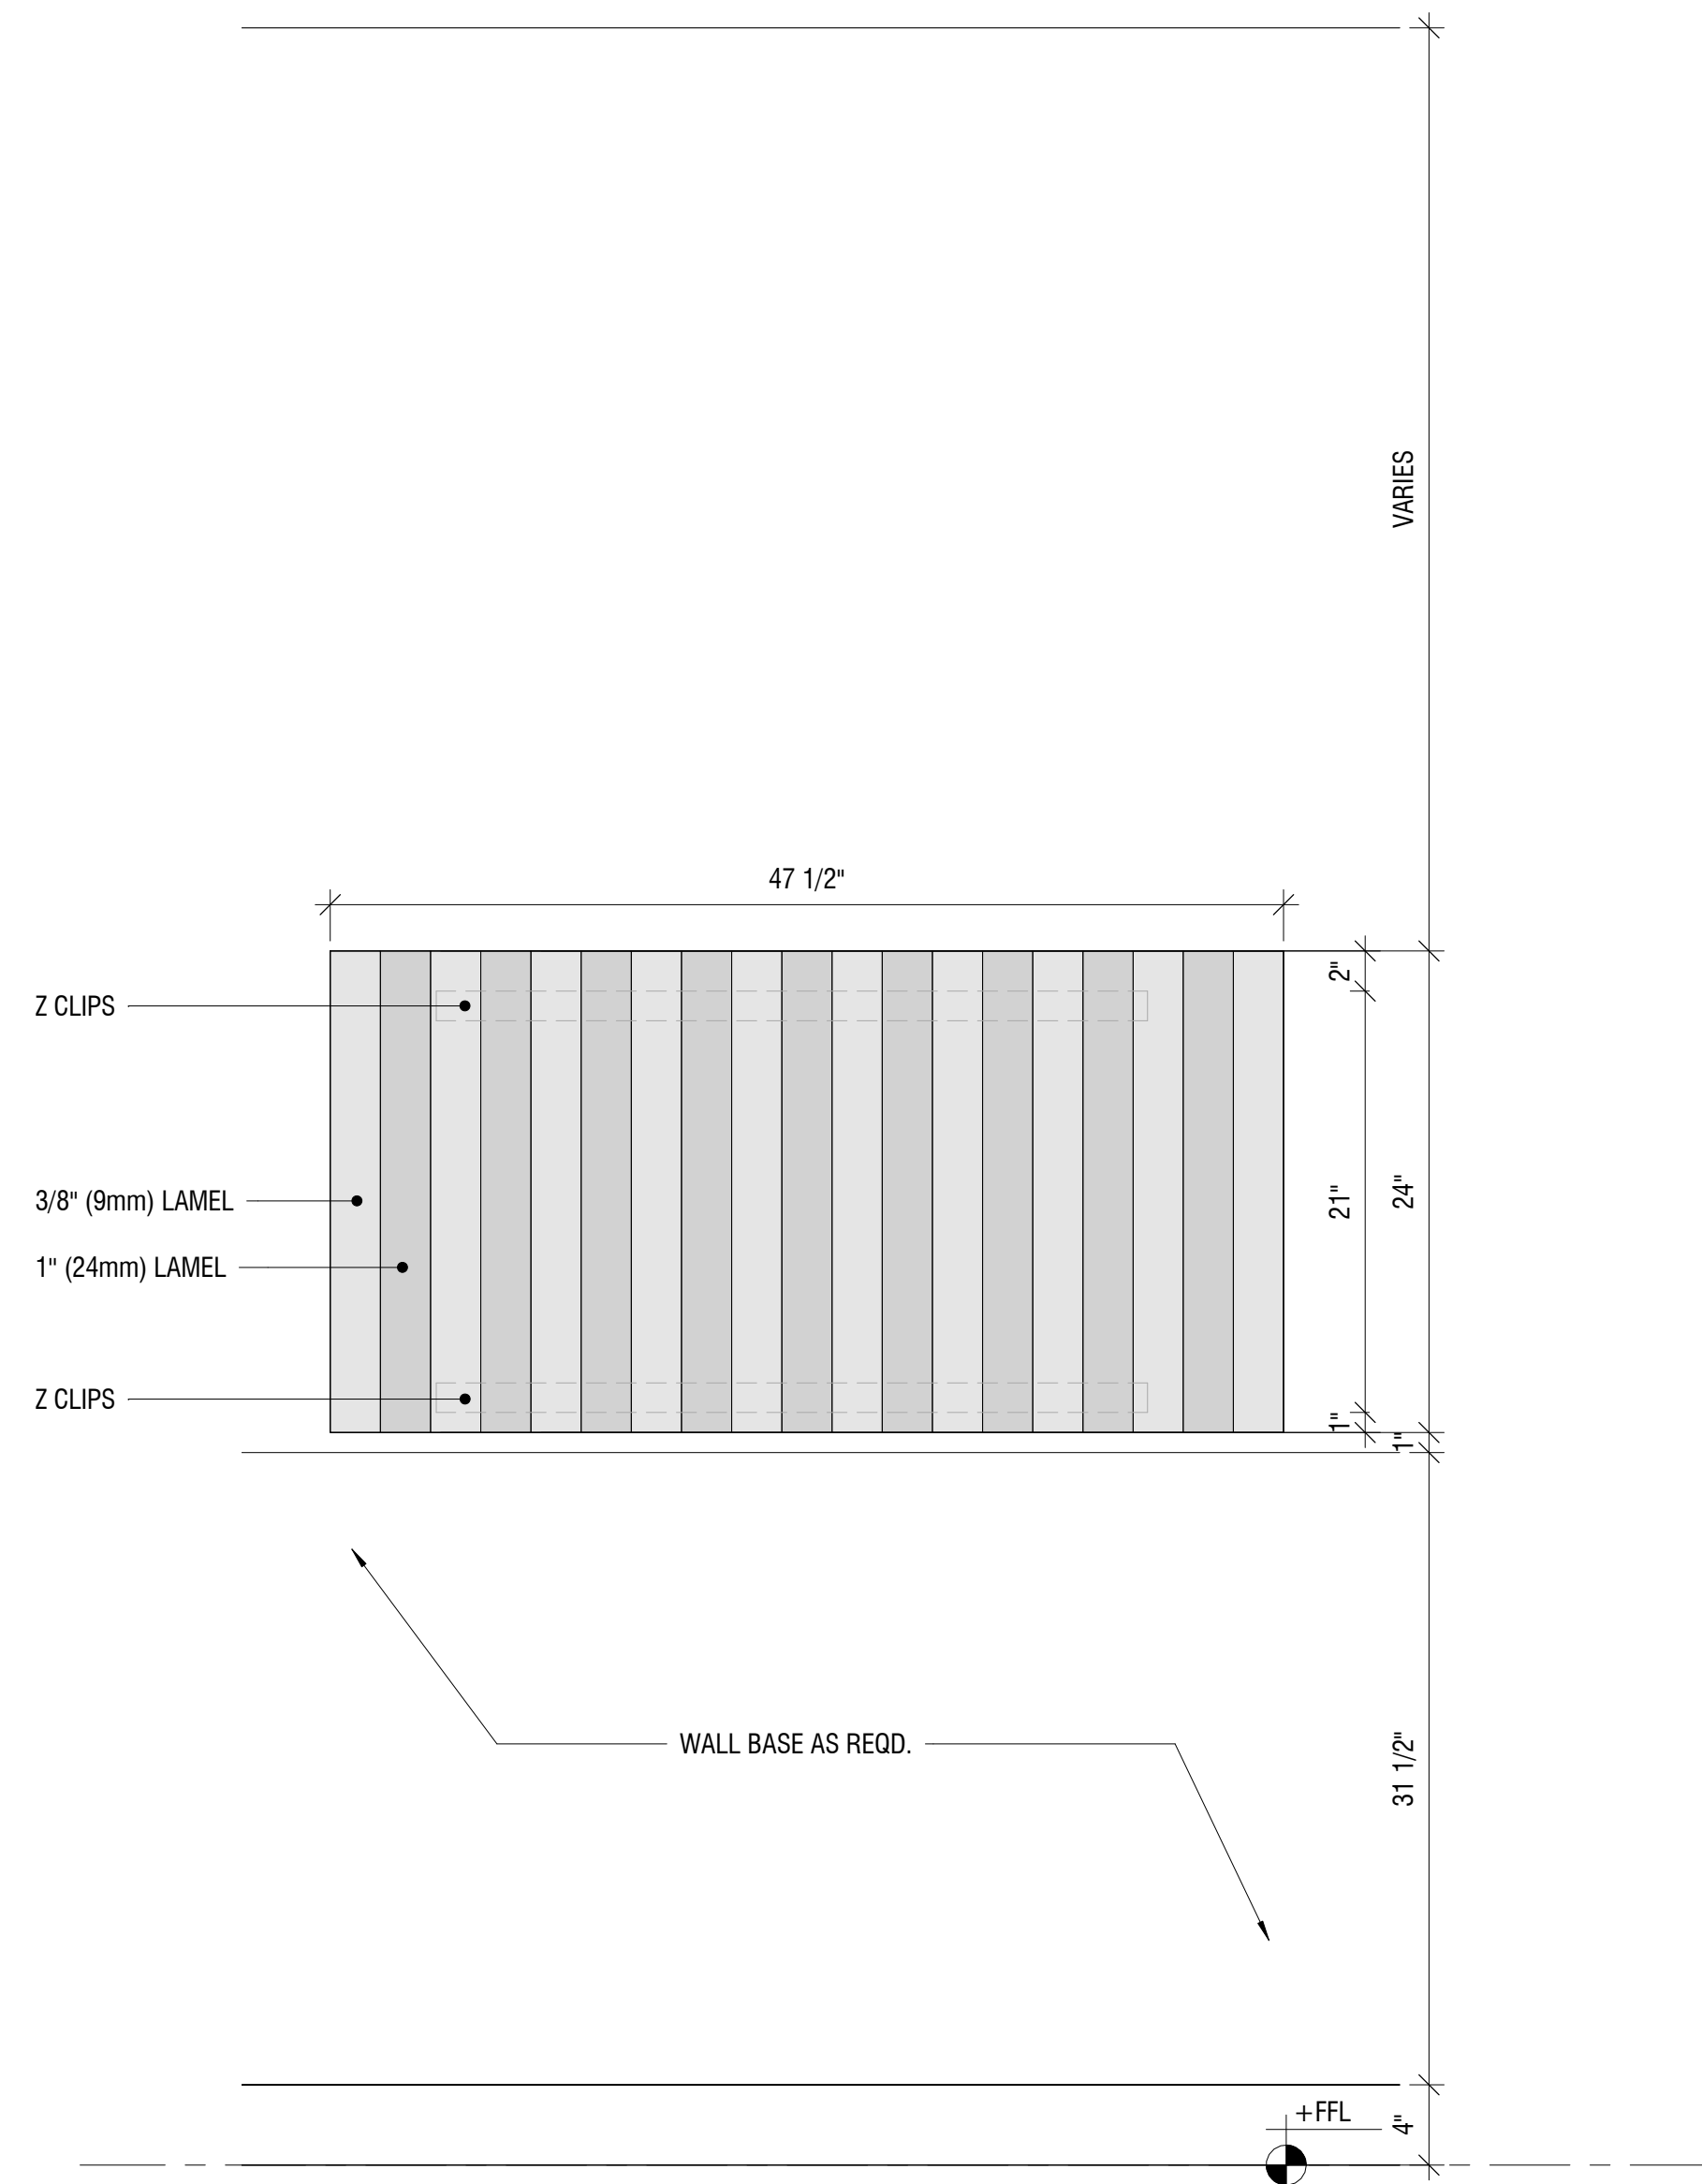


TOCKKY LAMEL MULTI LAYER FELT
HORIZONTAL STAND ALONE PANEL -
② 4'x2' - ELEVATION
1 1/2" = 1'-0"

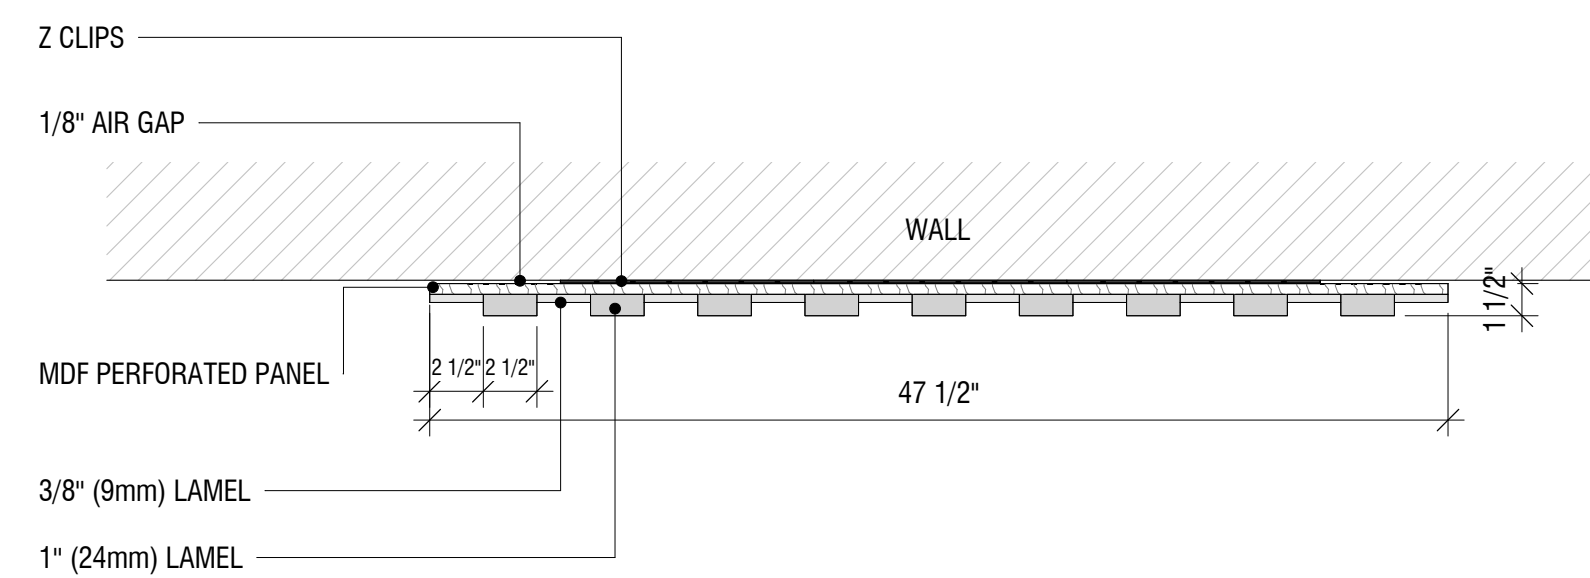

TOCKKY LAMEL MULTI LAYER FELT
HORIZONTAL STAND ALONE PANEL -
① 4'x2' - PLAN VIEW
1 1/2" = 1'-0"







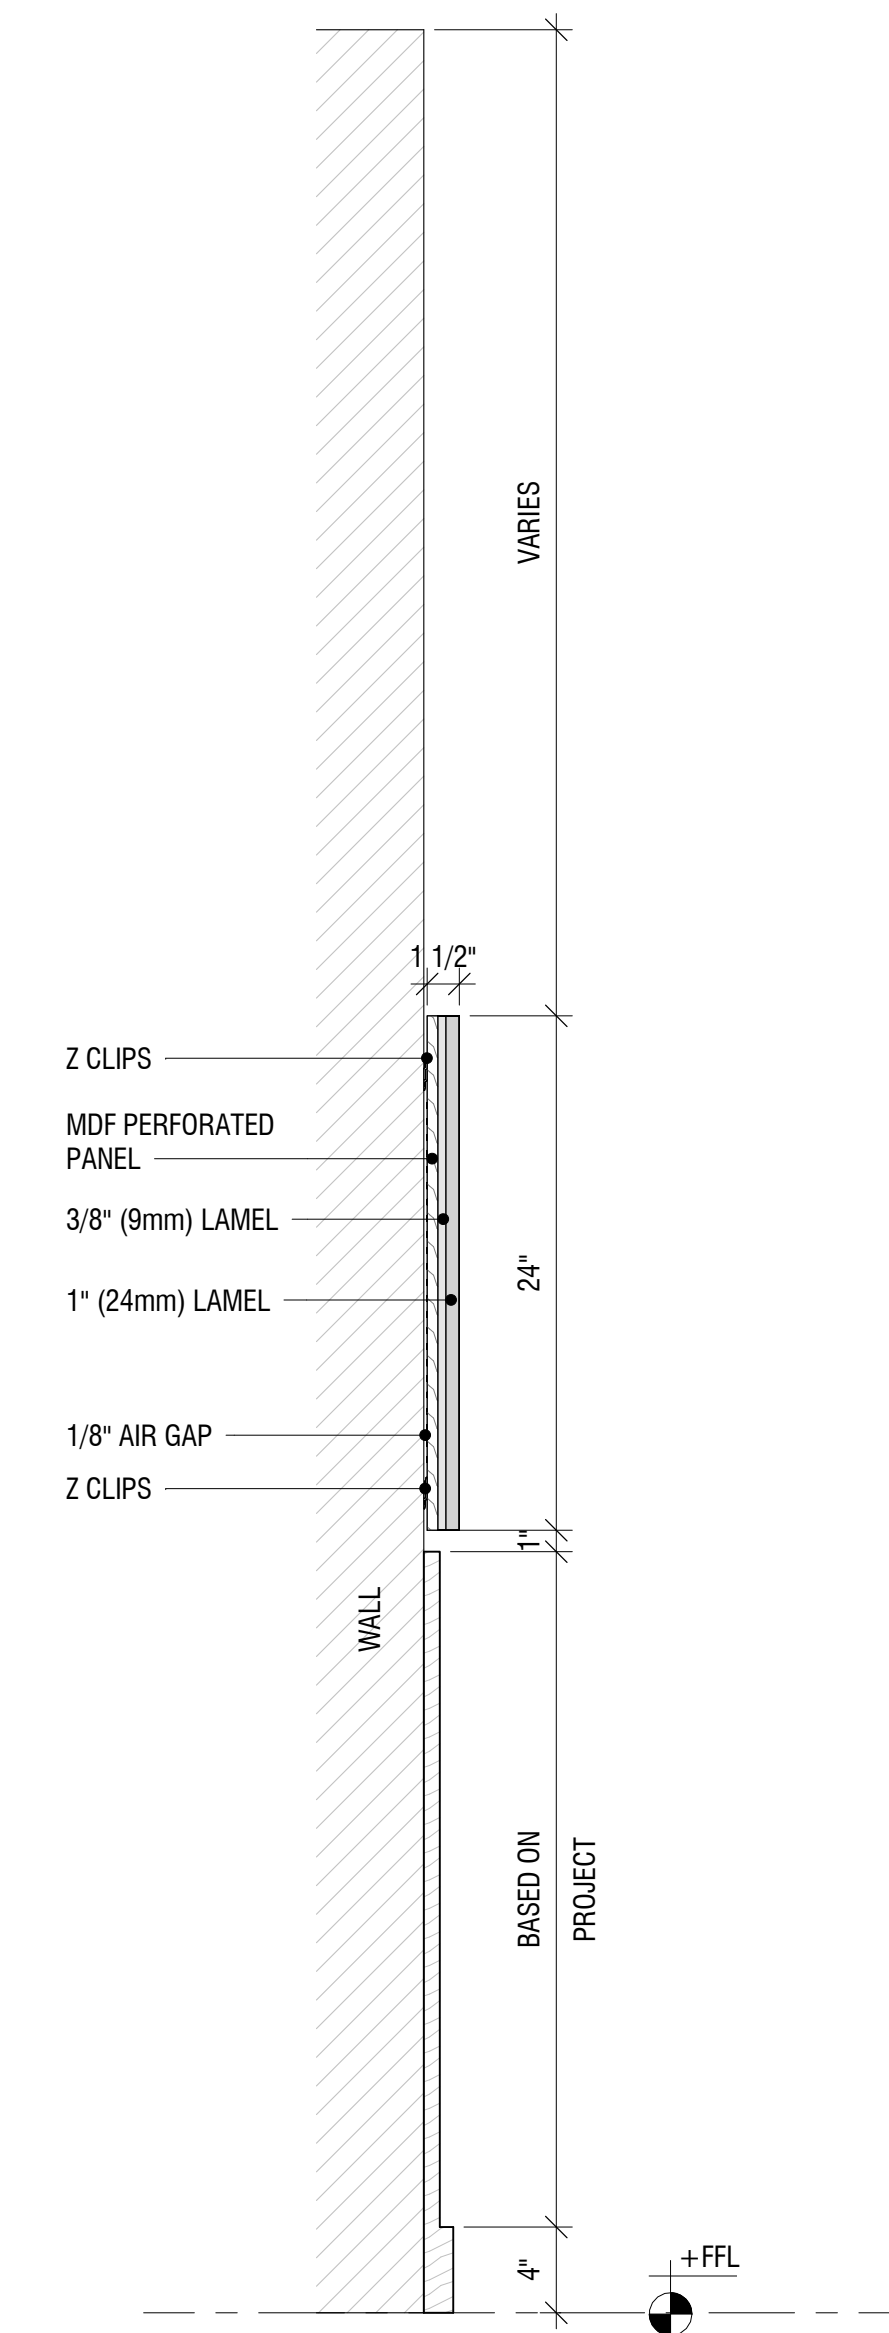



TOCKKY LAMEL MULTI LAYER FELT
HORIZONTAL STAND ALONE PANEL -
③ 4'x2' - TYP. SECTION
1 1/2" = 1'-0"

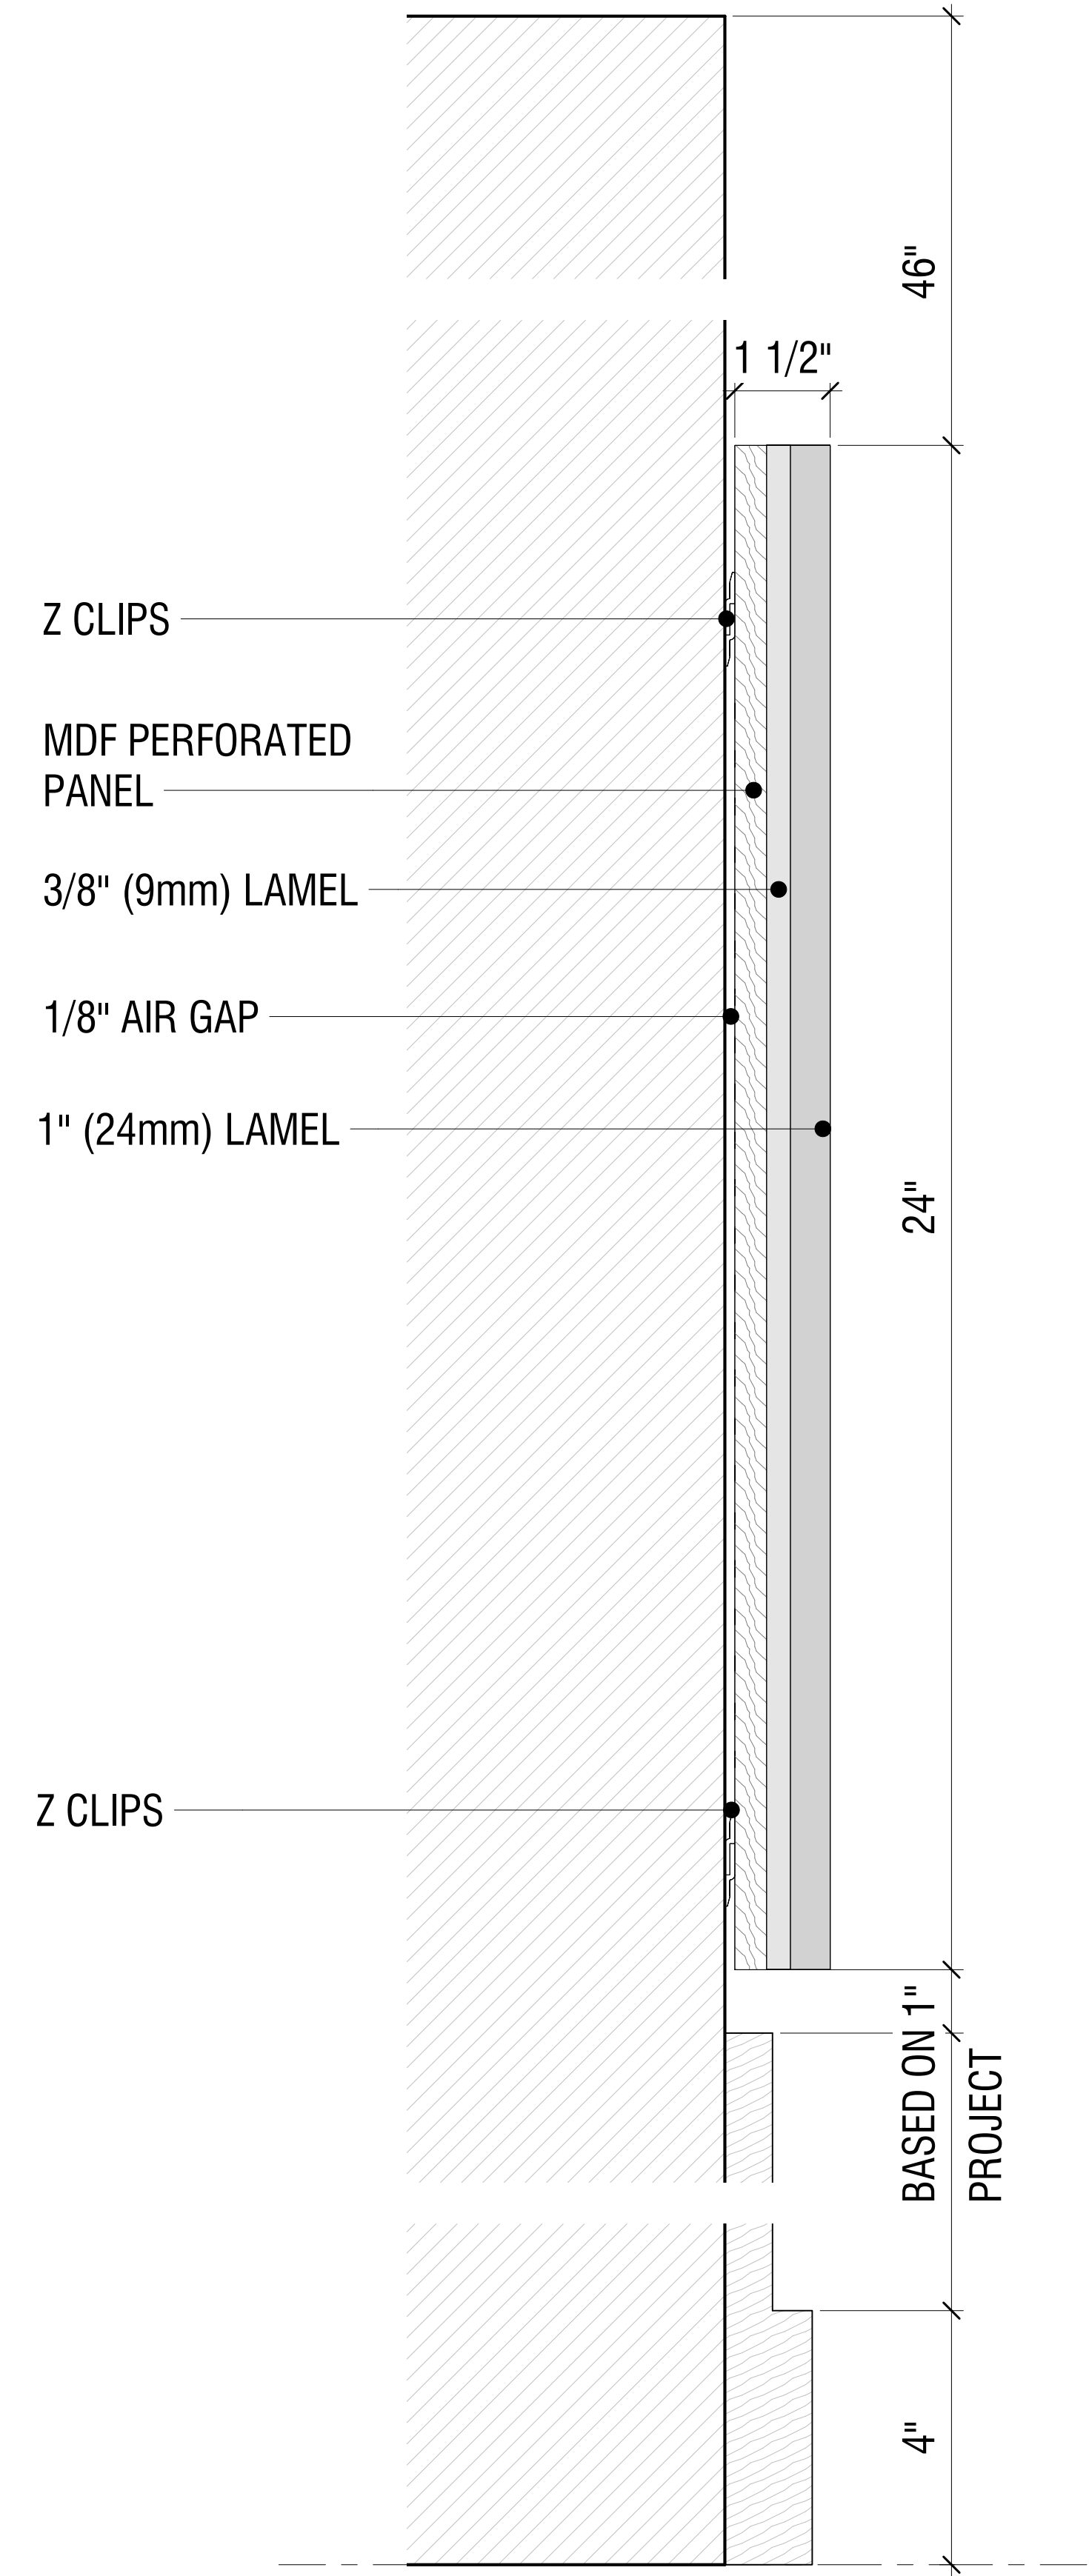


TOCKKY LAMEL MULTI LAYER FELT
HORIZONTAL STAND ALONE PANEL -
4'x2' - SECTIONAL DETAIL
④ 6" = 1'-0"


NO:		REVISIONS:		NAME:		DATE:	
1		SUBMISSION FOR APPROVAL					
2							
3							
4							
 Tockky							
Product 5 - Tockky LAMEL Multilayer Felt Panels							
DATE:							
DRAWN BY:							
DRAWING TITLE:							
TOCKKY LAMEL MULTI LAYER FELT HORIZONTAL STAND ALONE PANEL - 4x2'							
PROJECT NUMBER:							
DRAWING NUMBER:							
3.0							

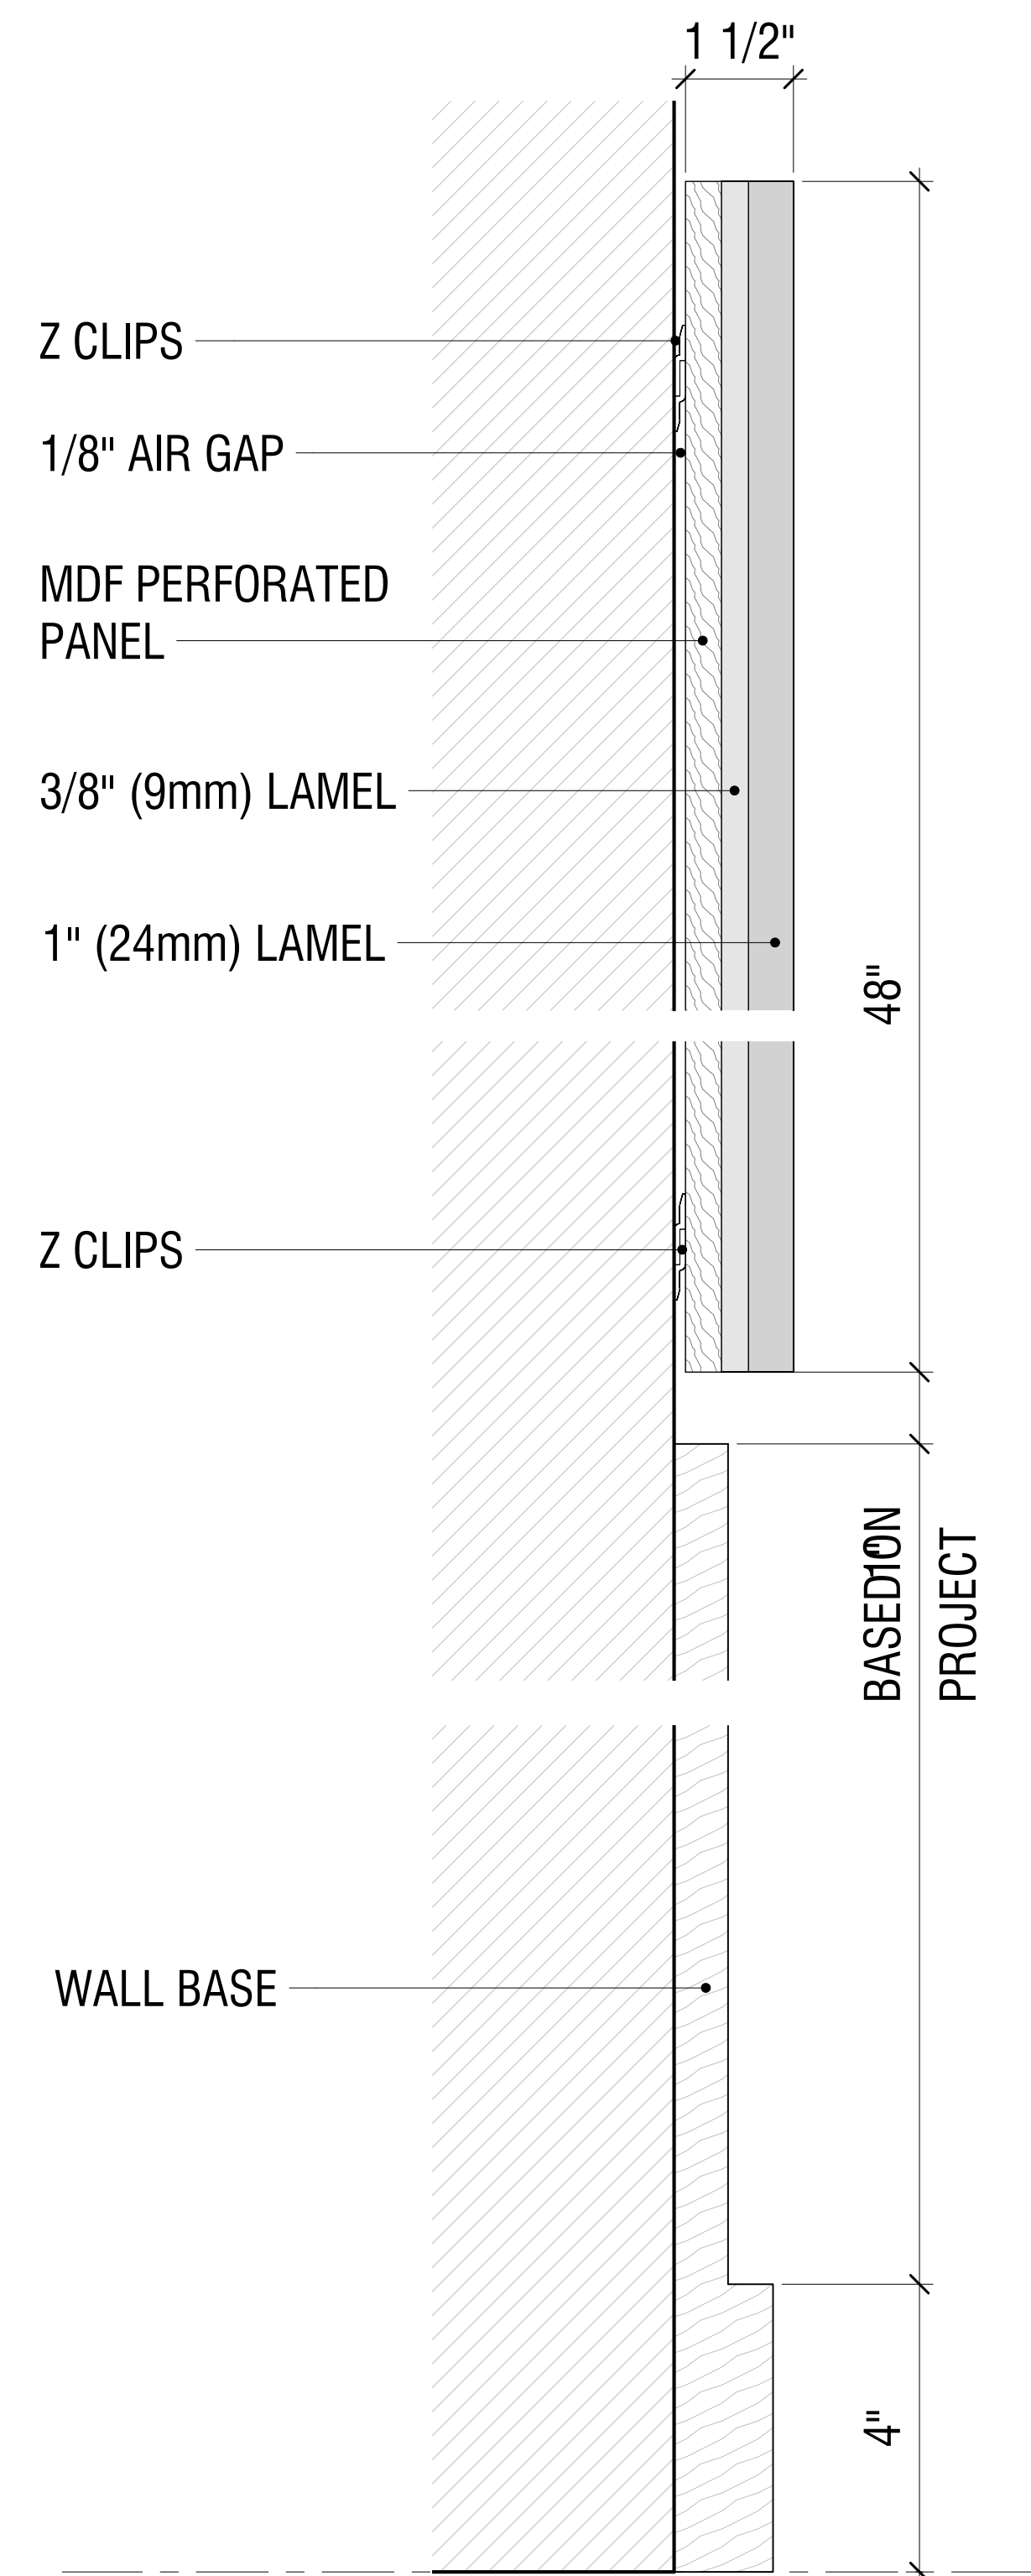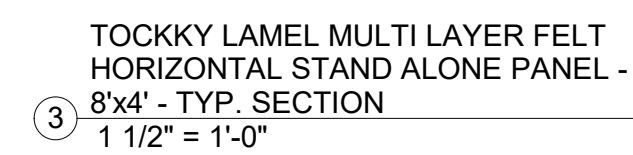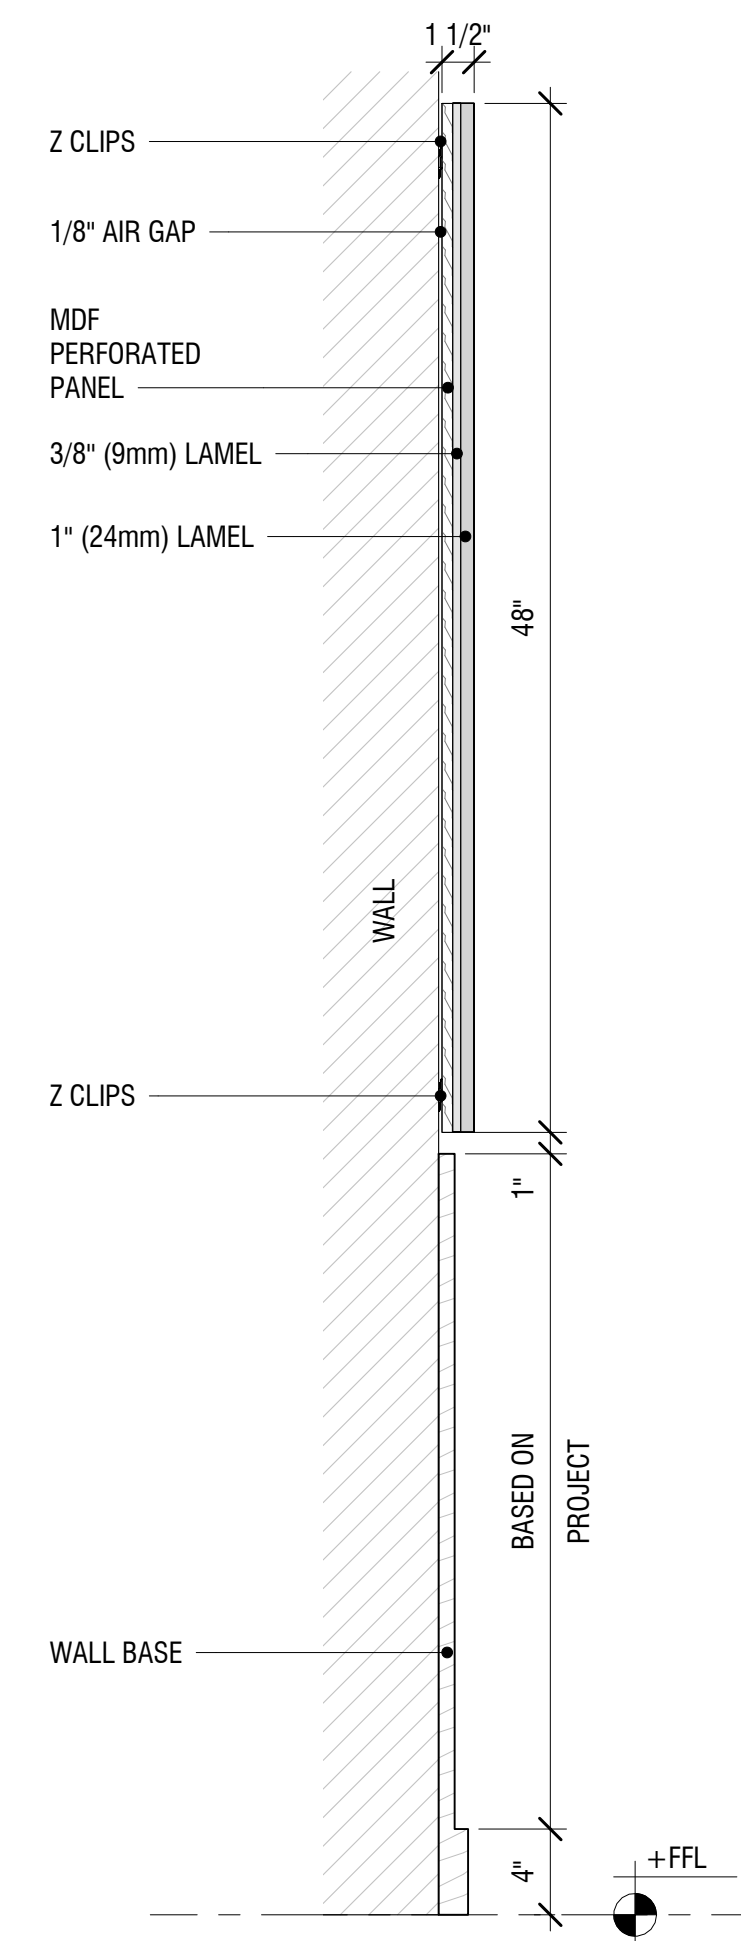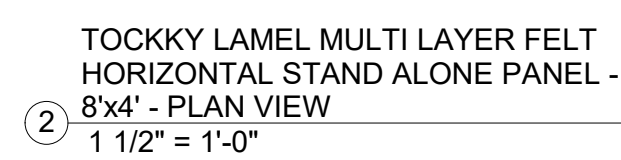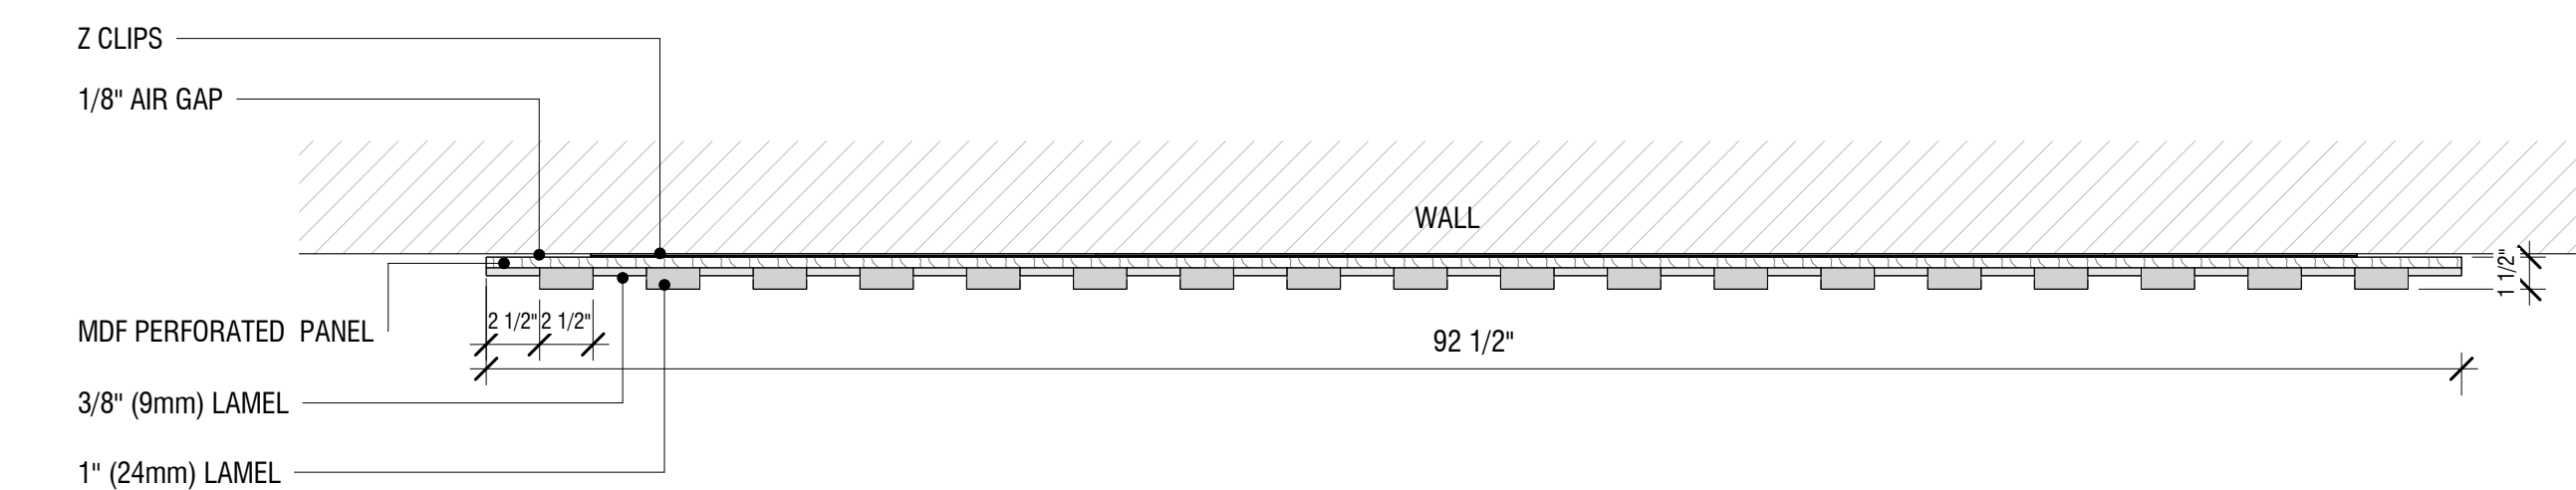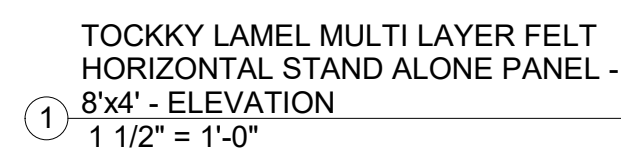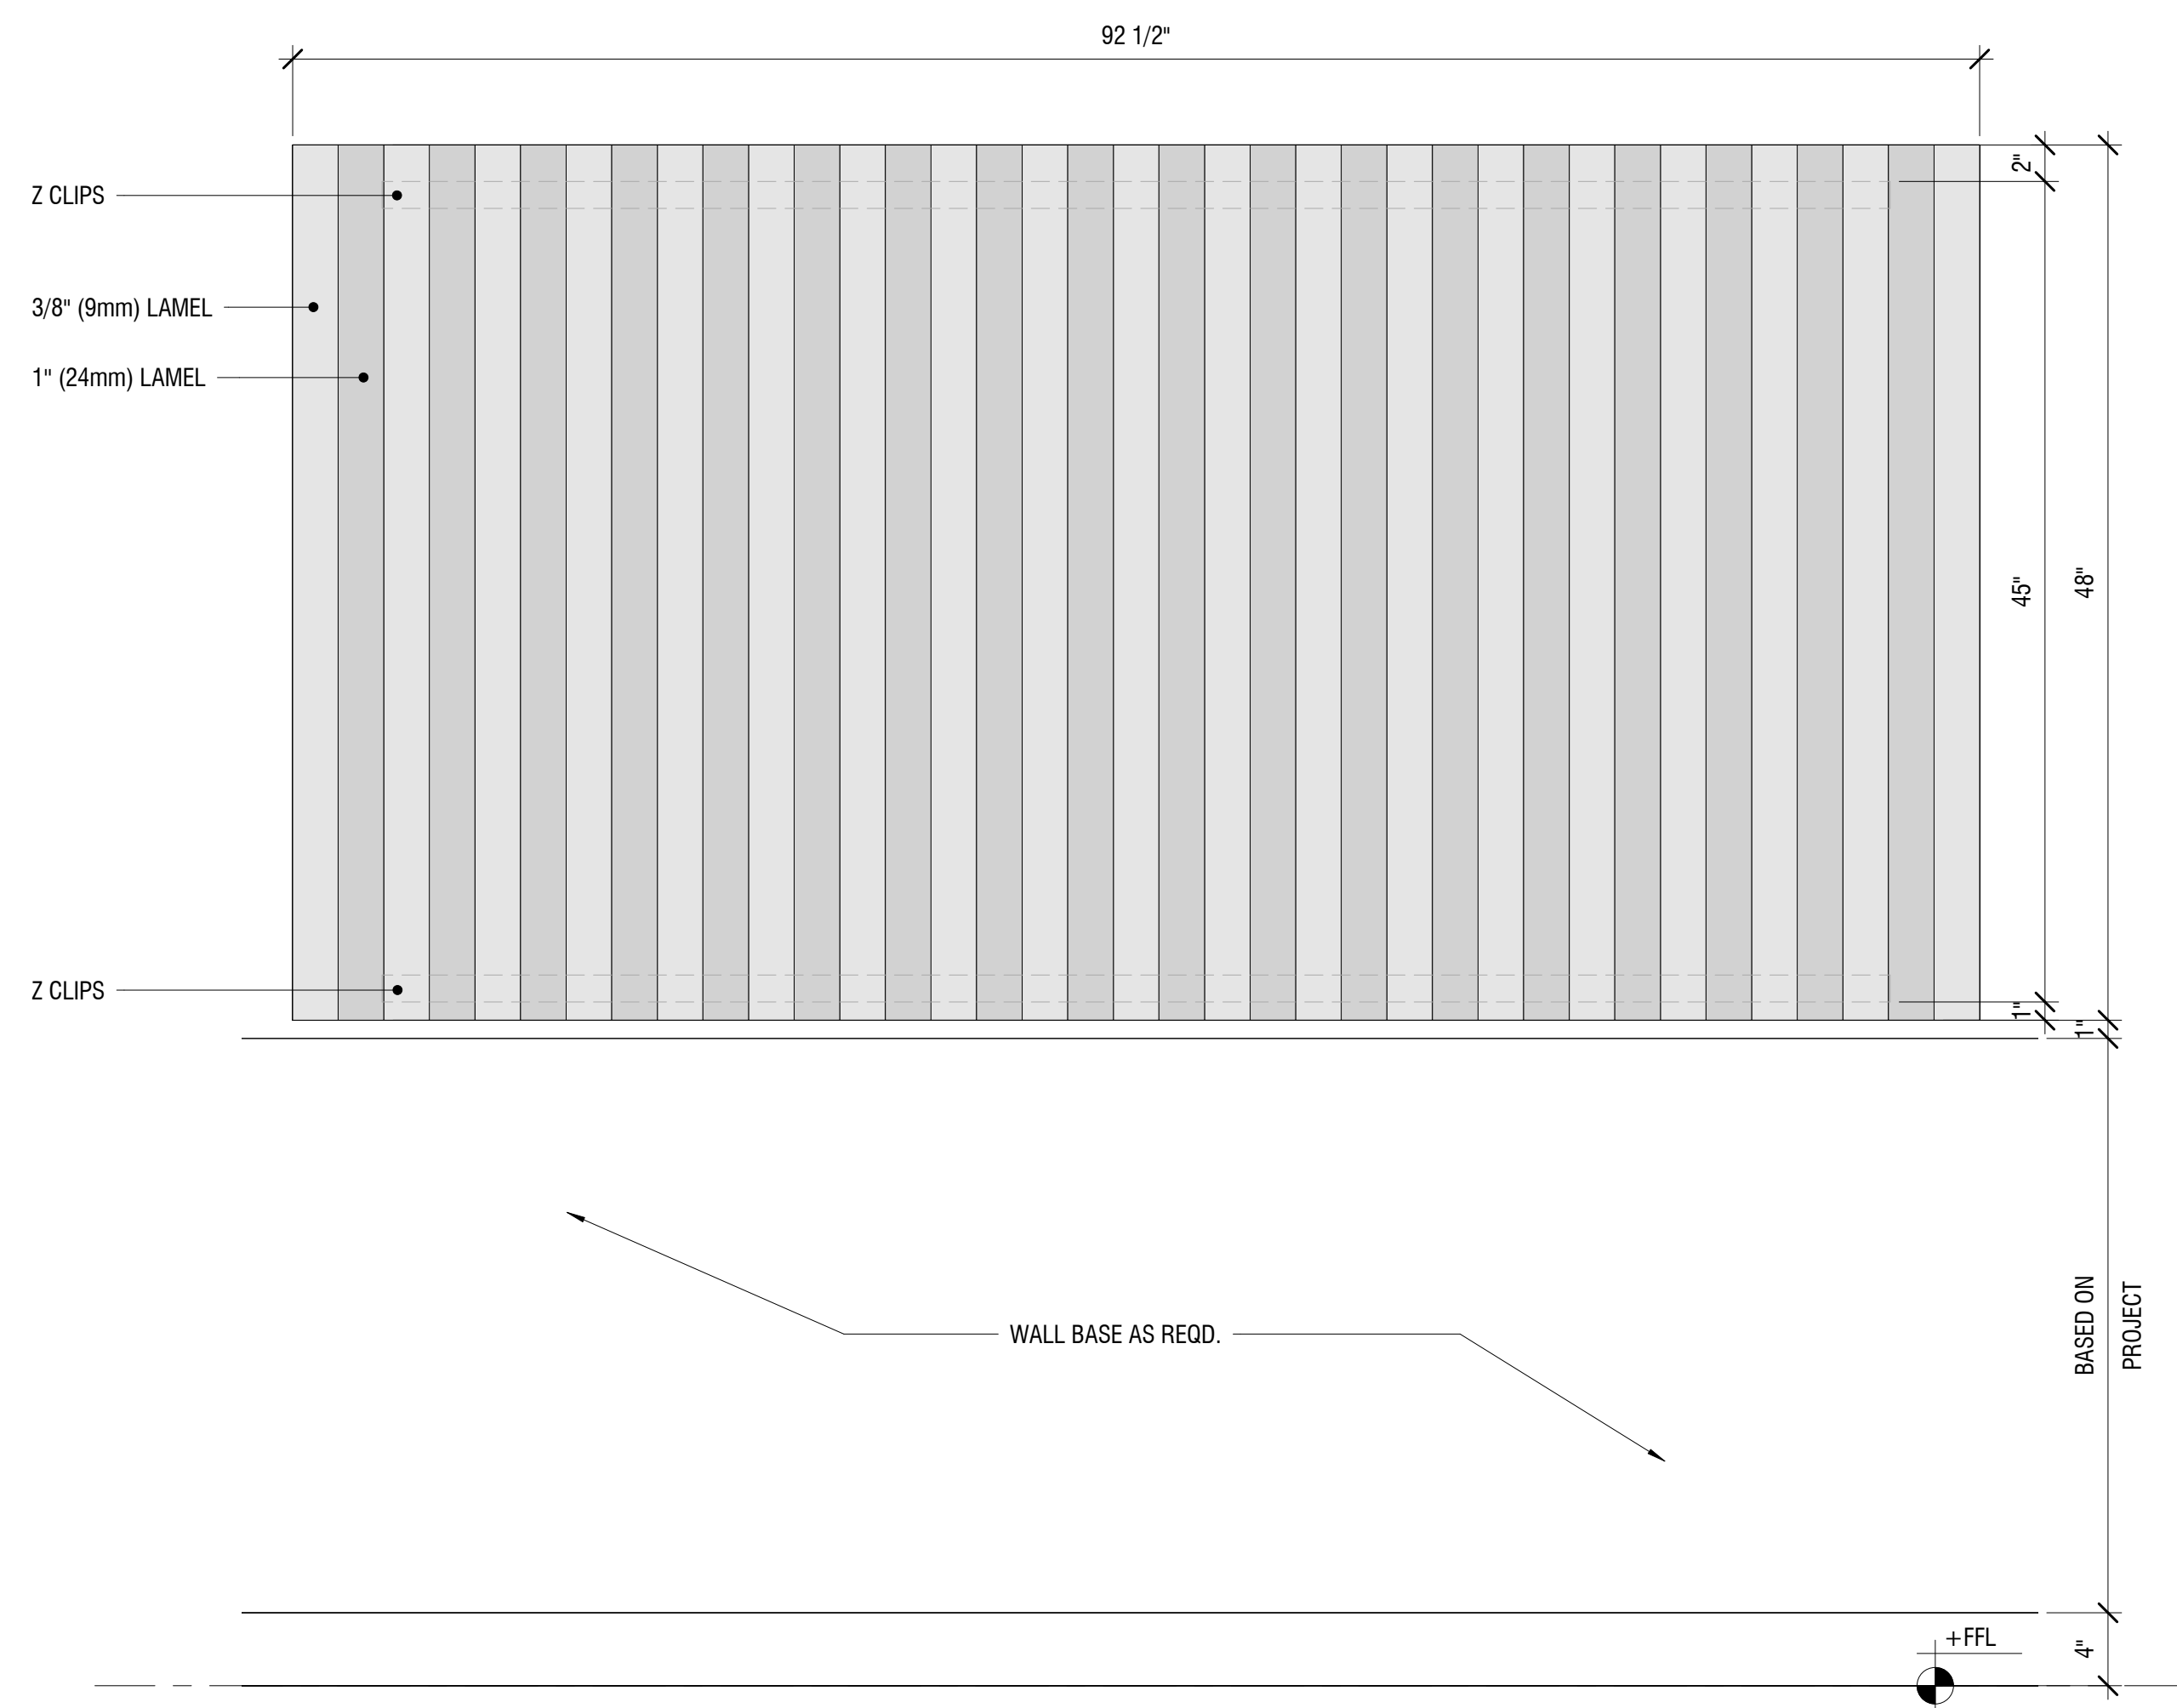

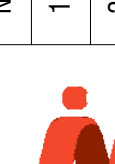
 Tockky		NO:		REVISIONS:		NAME:		DATE:	
		1		SUBMISSION FOR APPROVAL					
		2							
		3							
		4							
Product 5 - Tockky LAMEL Multilayer Felt Panels									
DATE:									
DRAWN BY:									
DRAWING TITLE: TOCKKY LAMEL MULTI LAYER FELT HORIZONTAL STAND ALONE PANEL - 8'x4'									
PROJECT NUMBER:									
DRAWING NUMBER: 4.0									

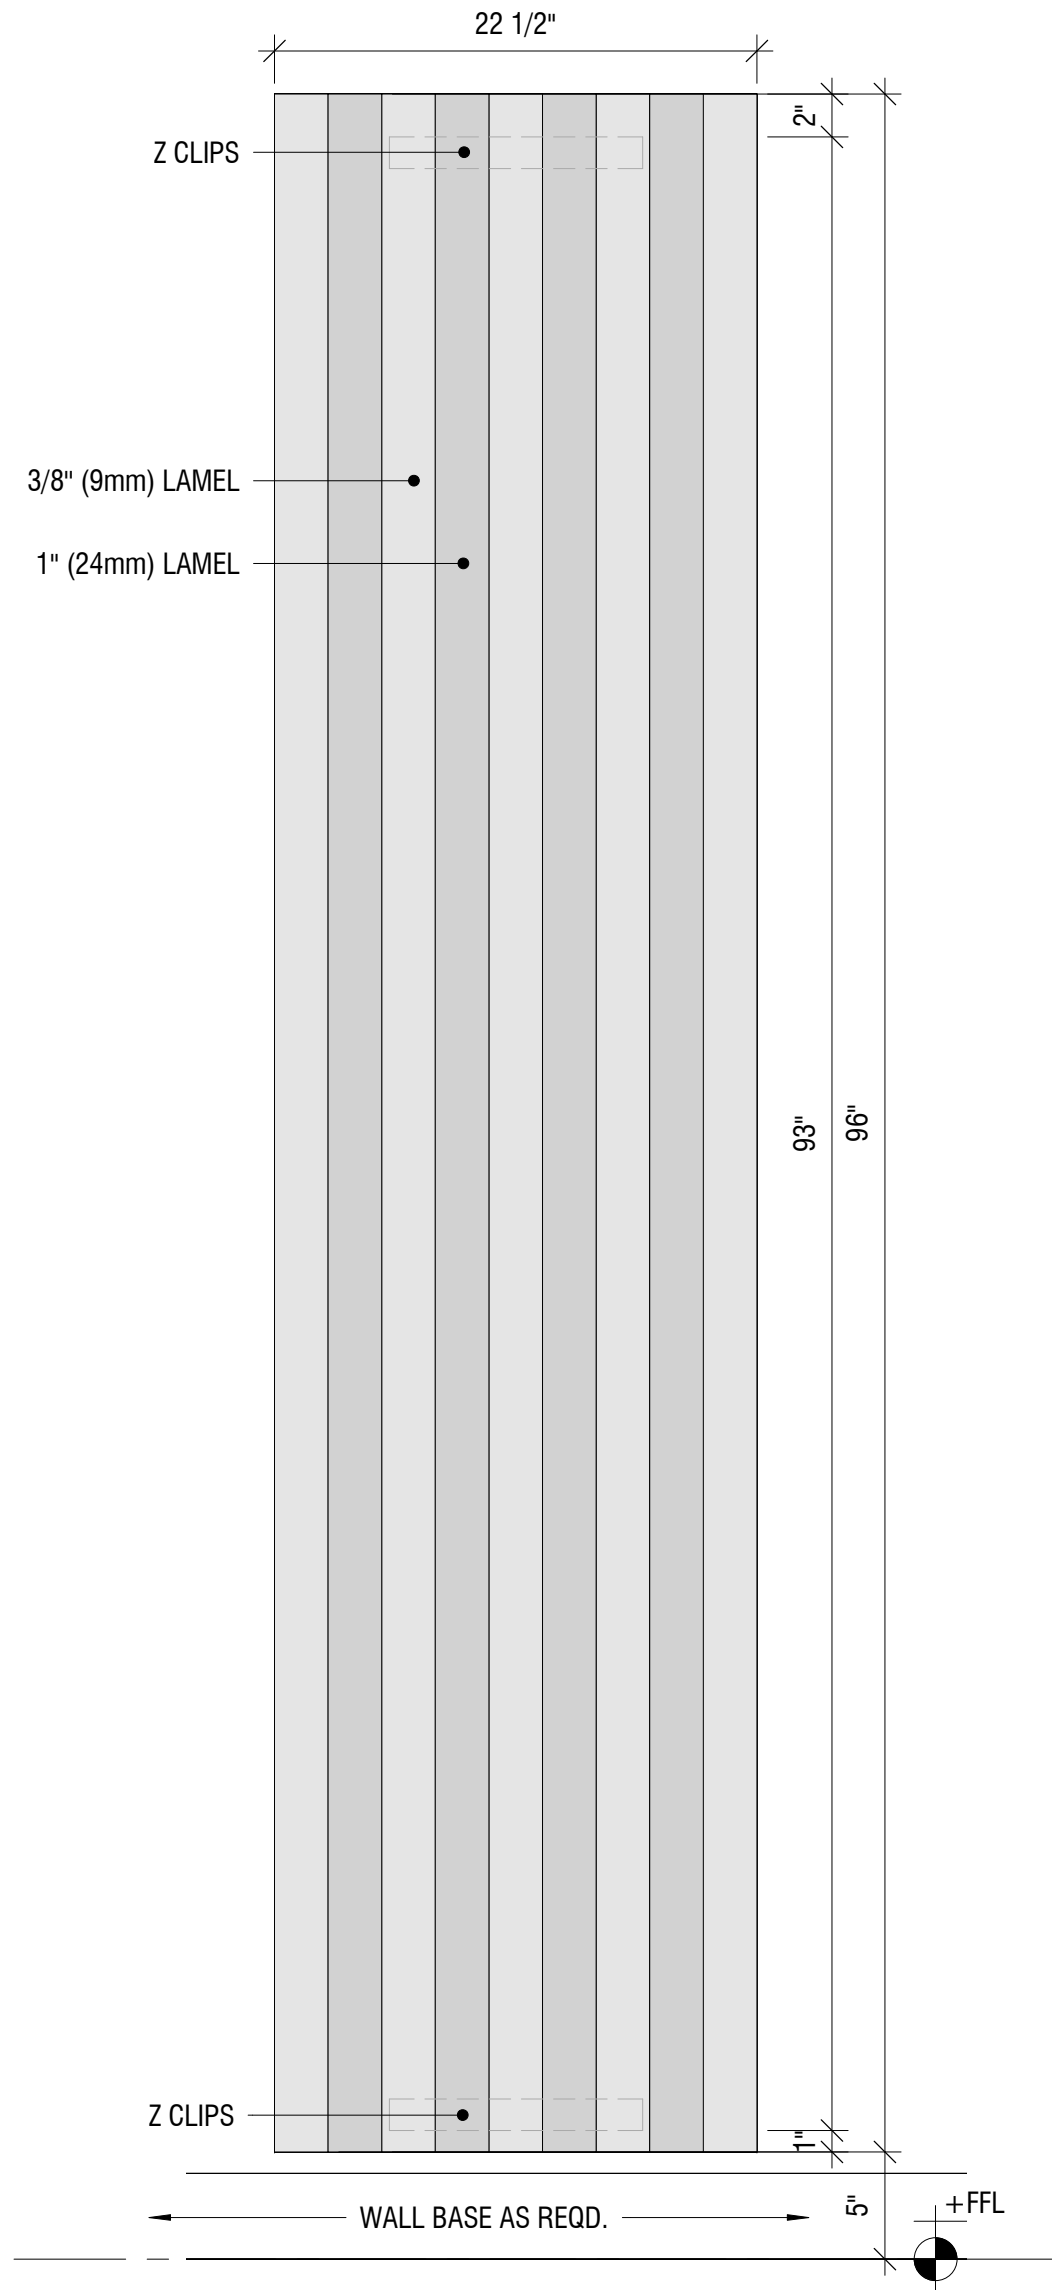


② TOCKKY LAMEL MULTI LAYER FELT
VERTICAL STAND ALONE PANEL - 2'x8' -
ELEVATION
1 1/2" = 1'-0"

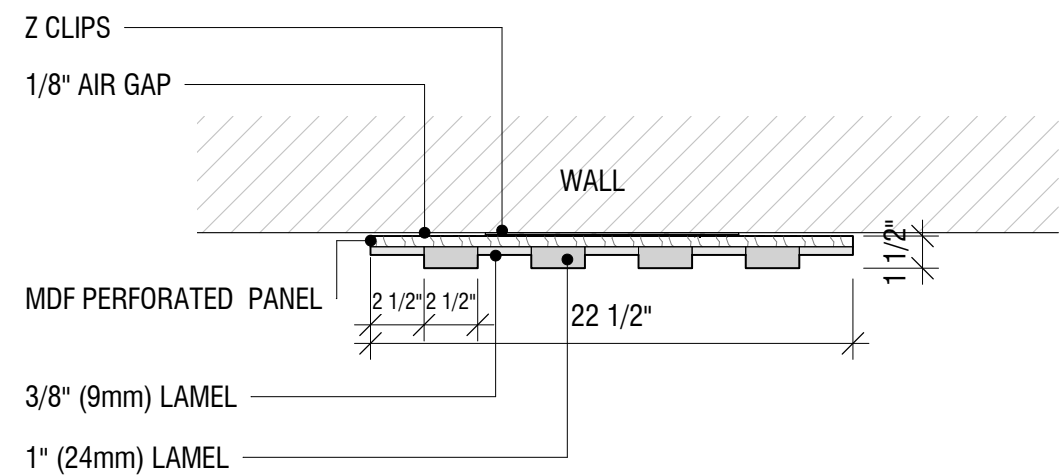

① TOCKKY LAMEL MULTI LAYER FELT
VERTICAL STAND ALONE PANEL - 2'x8' -
PLAN VIEW
1 1/2" = 1'-0"

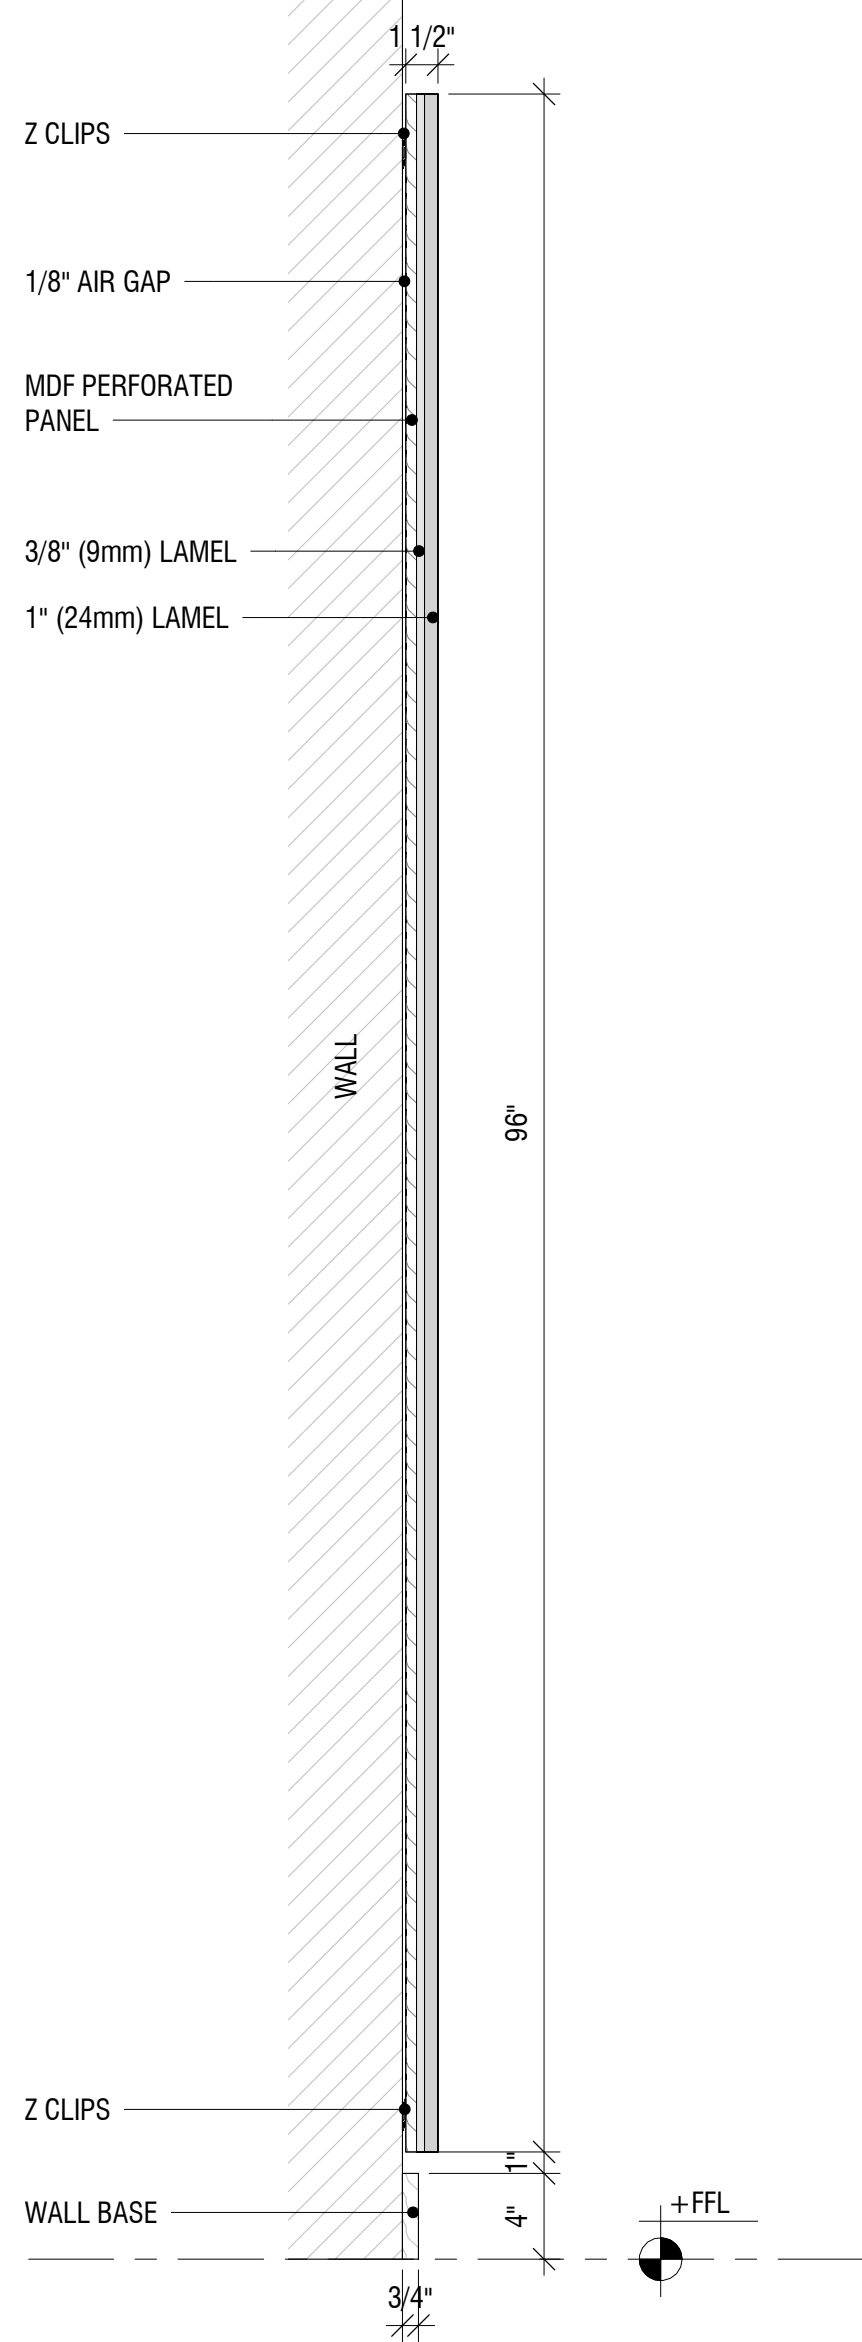

③ TOCKKY LAMEL MULTI LAYER FELT
VERTICAL STAND ALONE PANEL - 2'x8' -
TYP. SECTION
1 1/2" = 1'-0"

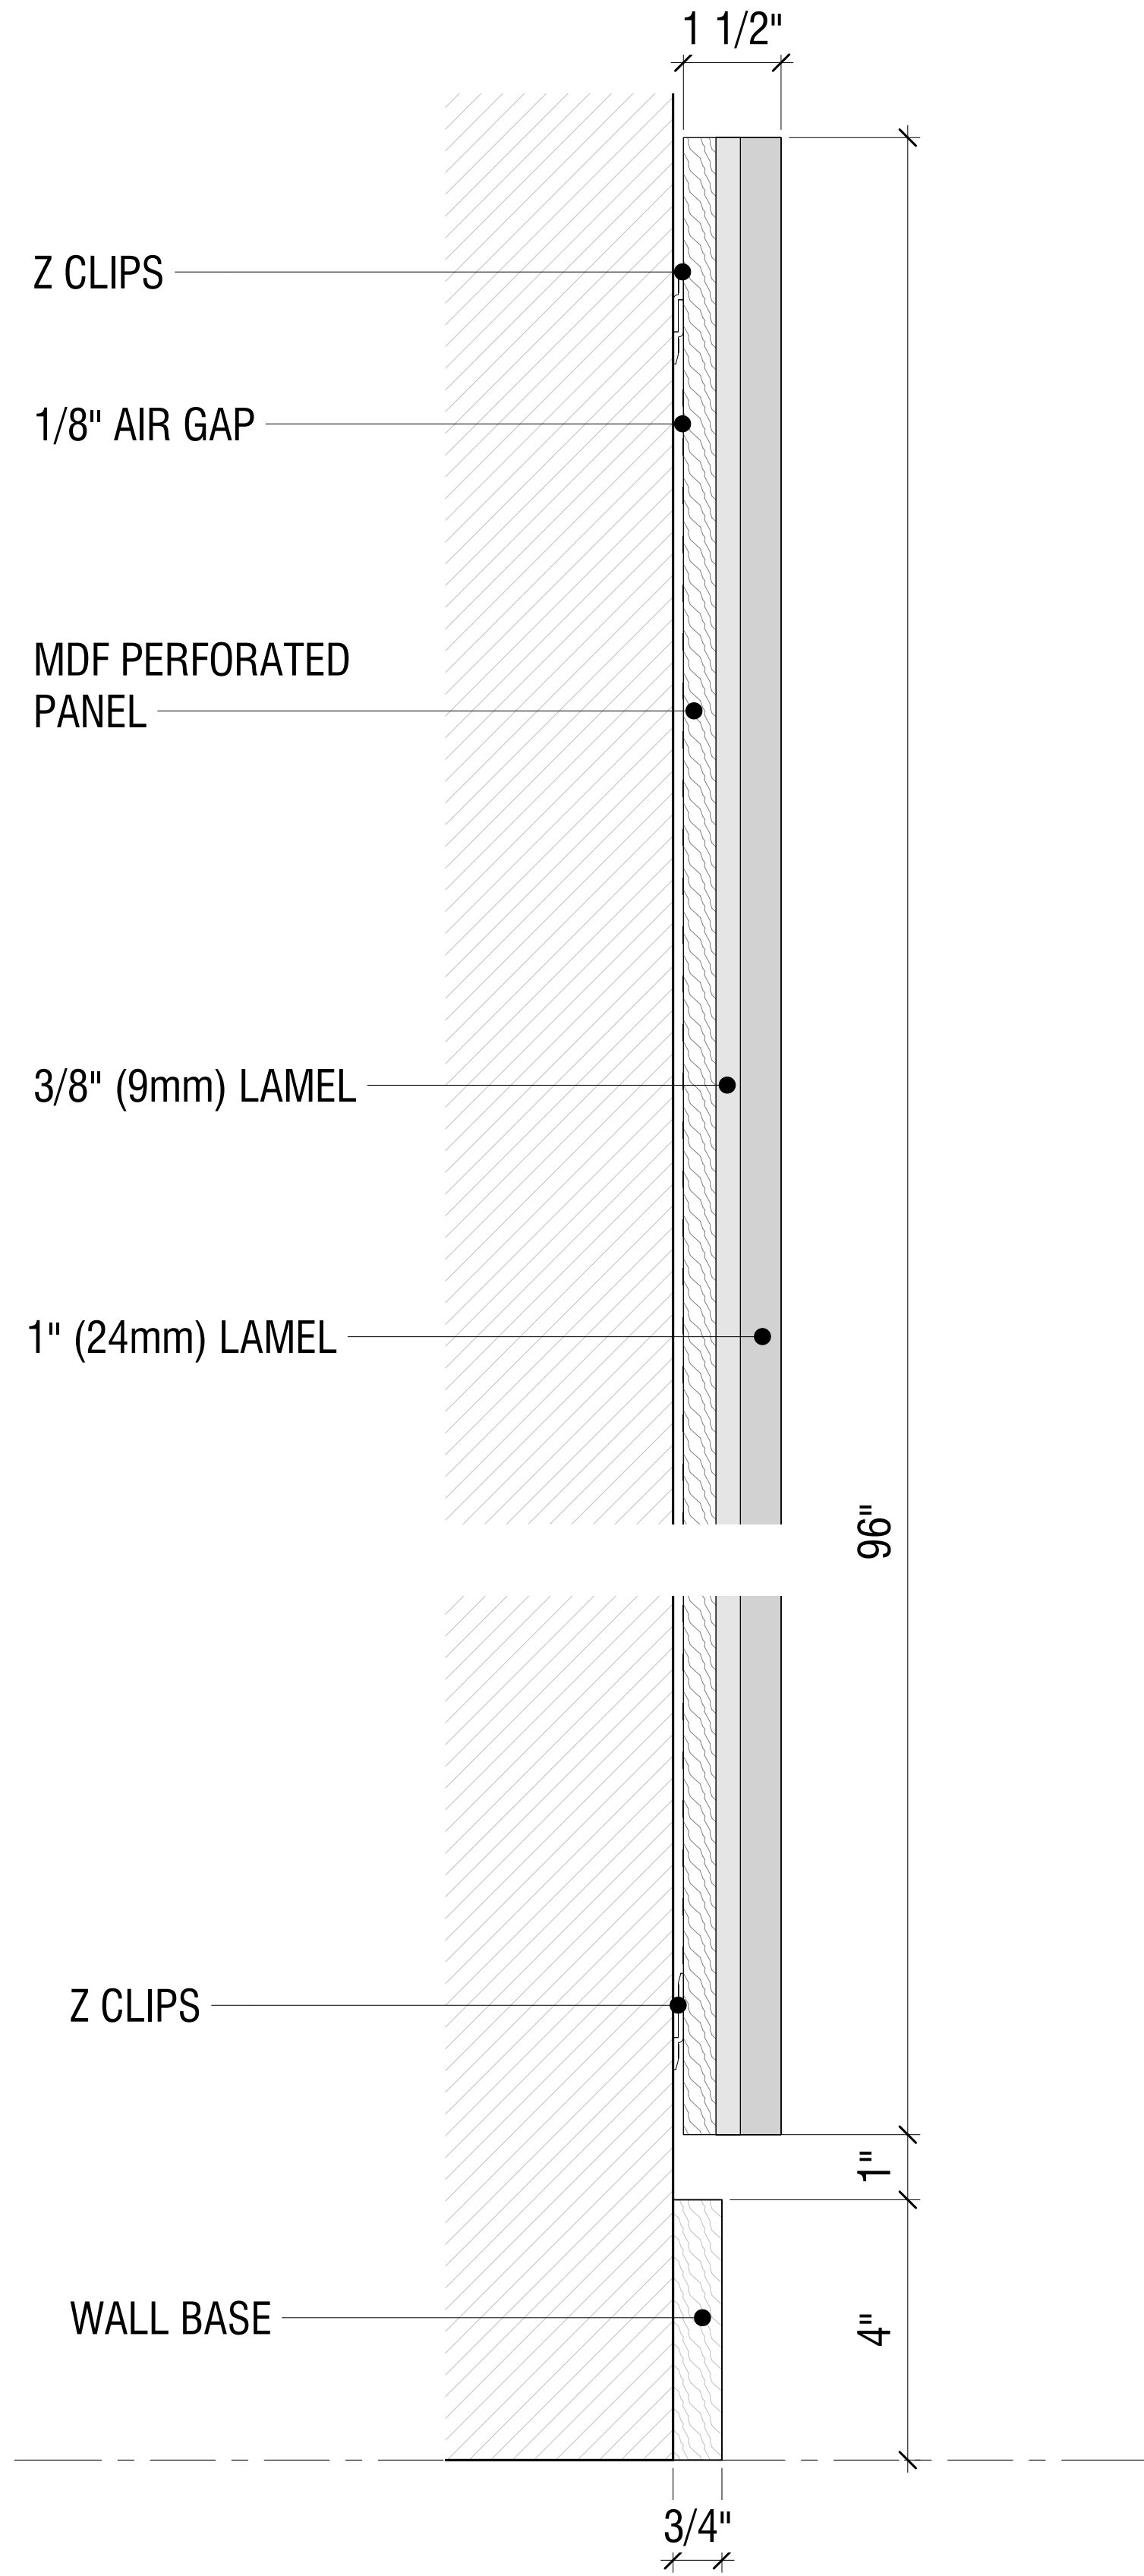

④ TOCKKY LAMEL MULTI LAYER FELT
VERTICAL STAND ALONE PANEL - 2'x8' -
SECTIONAL DETAIL
6" = 1'-0"



Product 5 - Tockky
LAMEL Mult Layer Felt
Panels

DATE:

DRAWN BY:

DRAWING TITLE:

TOCKKY LAMEL MULTI LAYER
FELT VERTICAL STAND ALONE
PANEL - 2'x8'

PROJECT NUMBER:

DRAWING NUMBER:


5.0

NO: 1 2 3 4


REVISIONS: SUBMISSION FOR APPROVAL

NAME:


DATE:

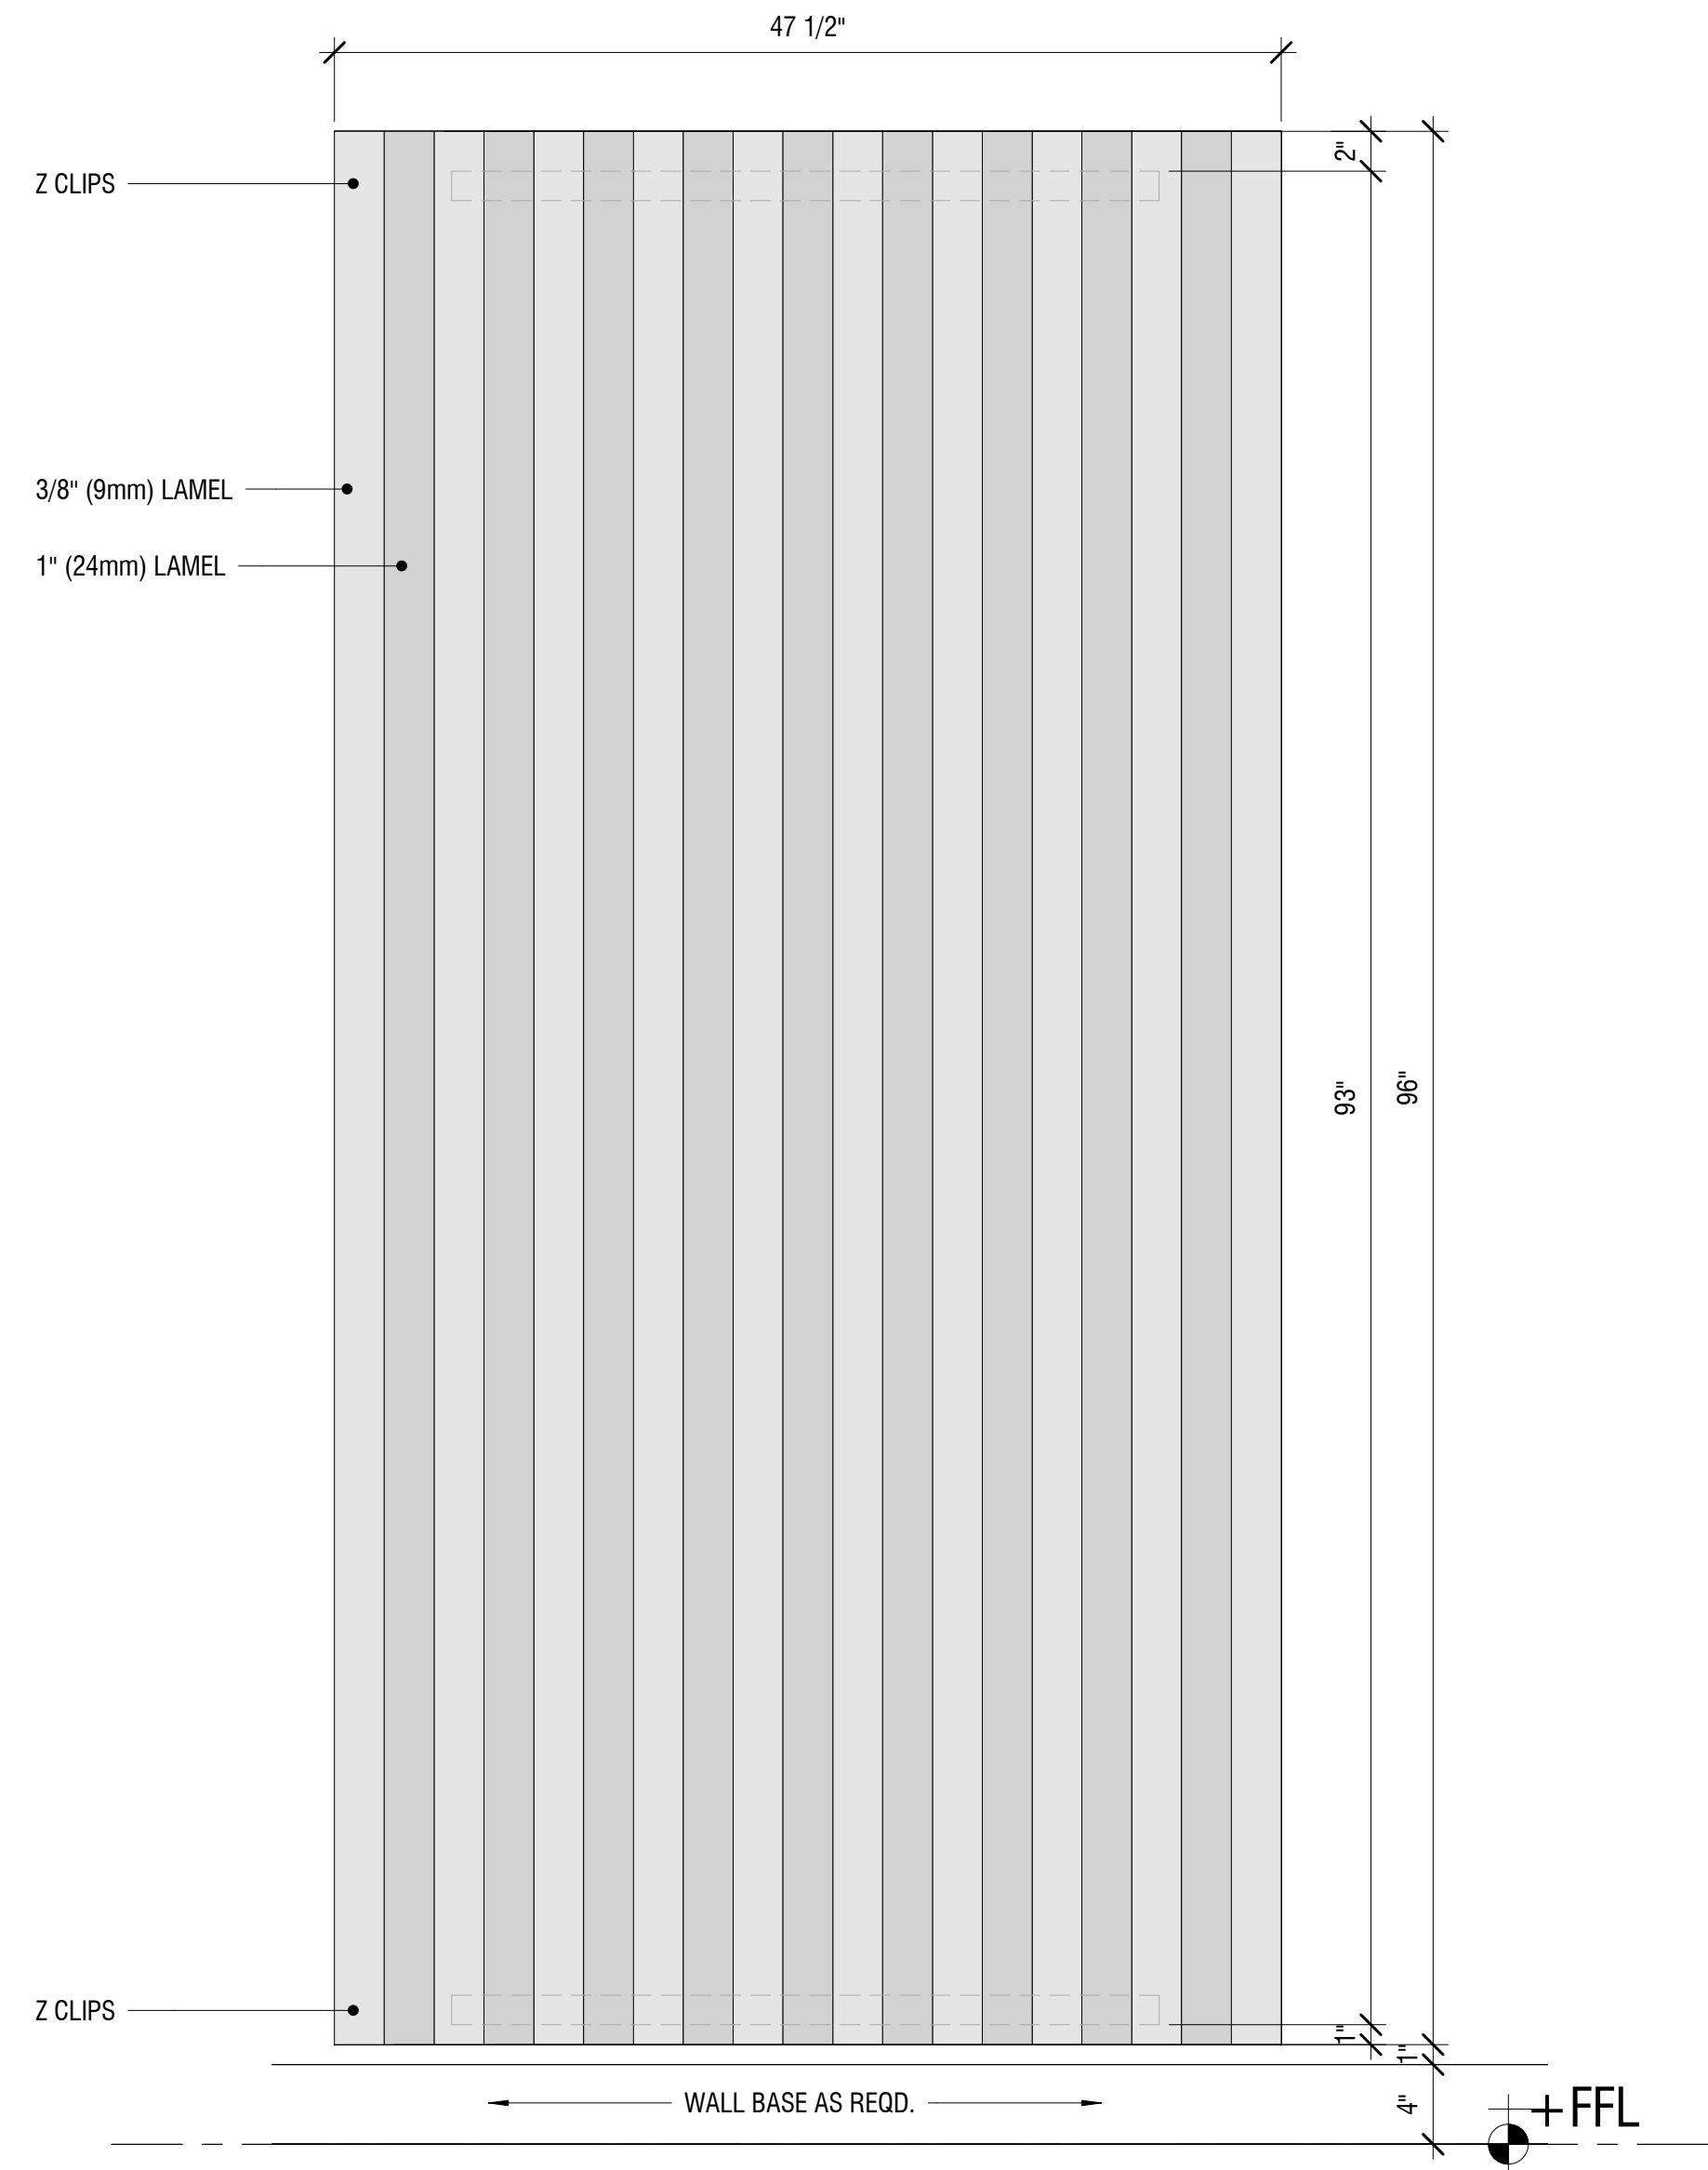


TOCKKY LAMEL MULTI LAYER FELT
VERTICAL STAND ALONE PANEL - 4'x8' -
ELEVATION
② 1 1/2" = 1'-0"

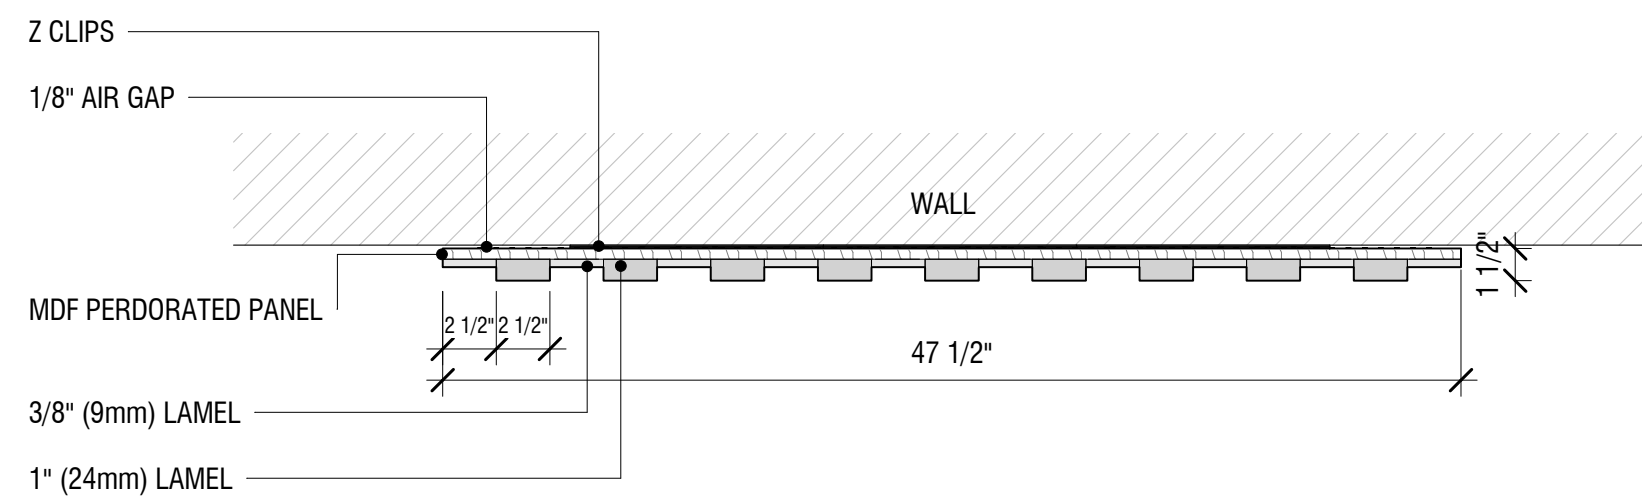

TOCKKY LAMEL MULTI LAYER FELT
VERTICAL STAND ALONE PANEL - 4'x8' -
PLAN VIEW
① 1 1/2" = 1'-0"

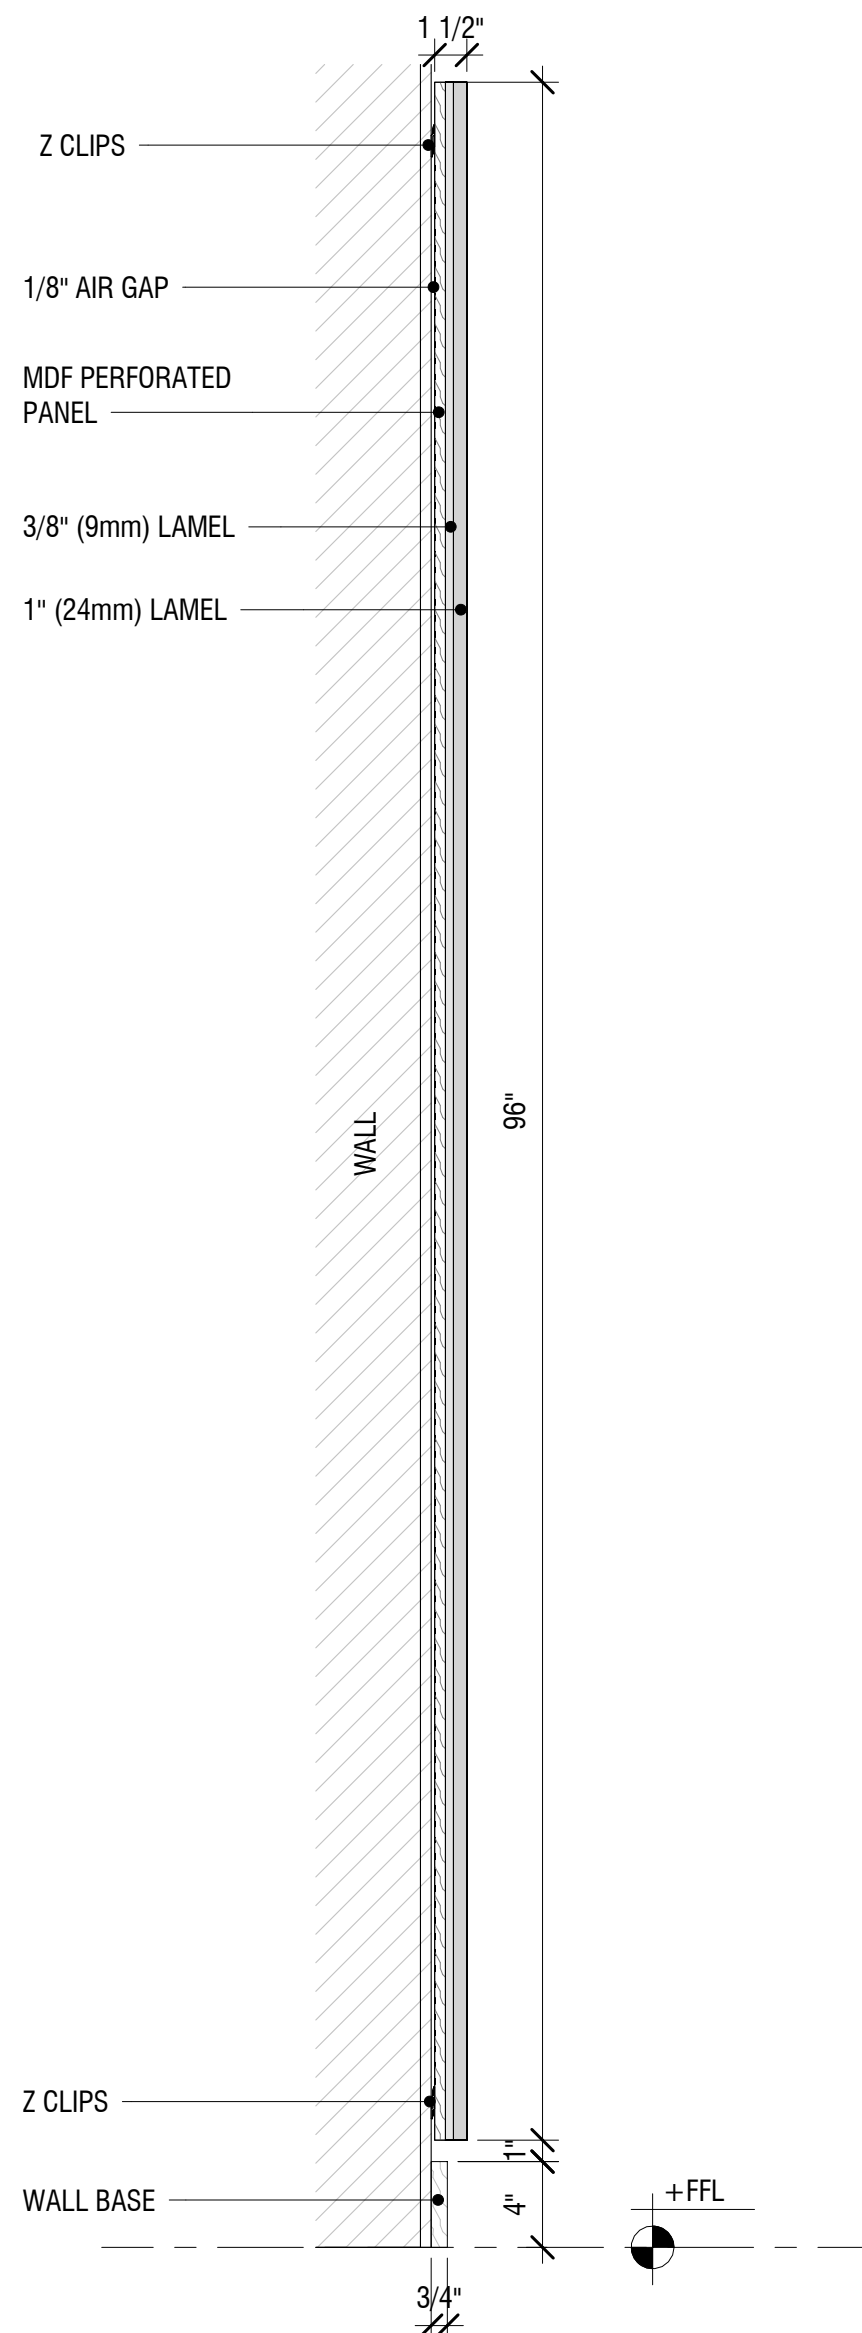

TOCKKY LAMEL MULTI LAYER FELT
VERTICAL STAND ALONE PANEL - 4'x8' -
TYP. SECTION
③ 1 1/2" = 1'-0"

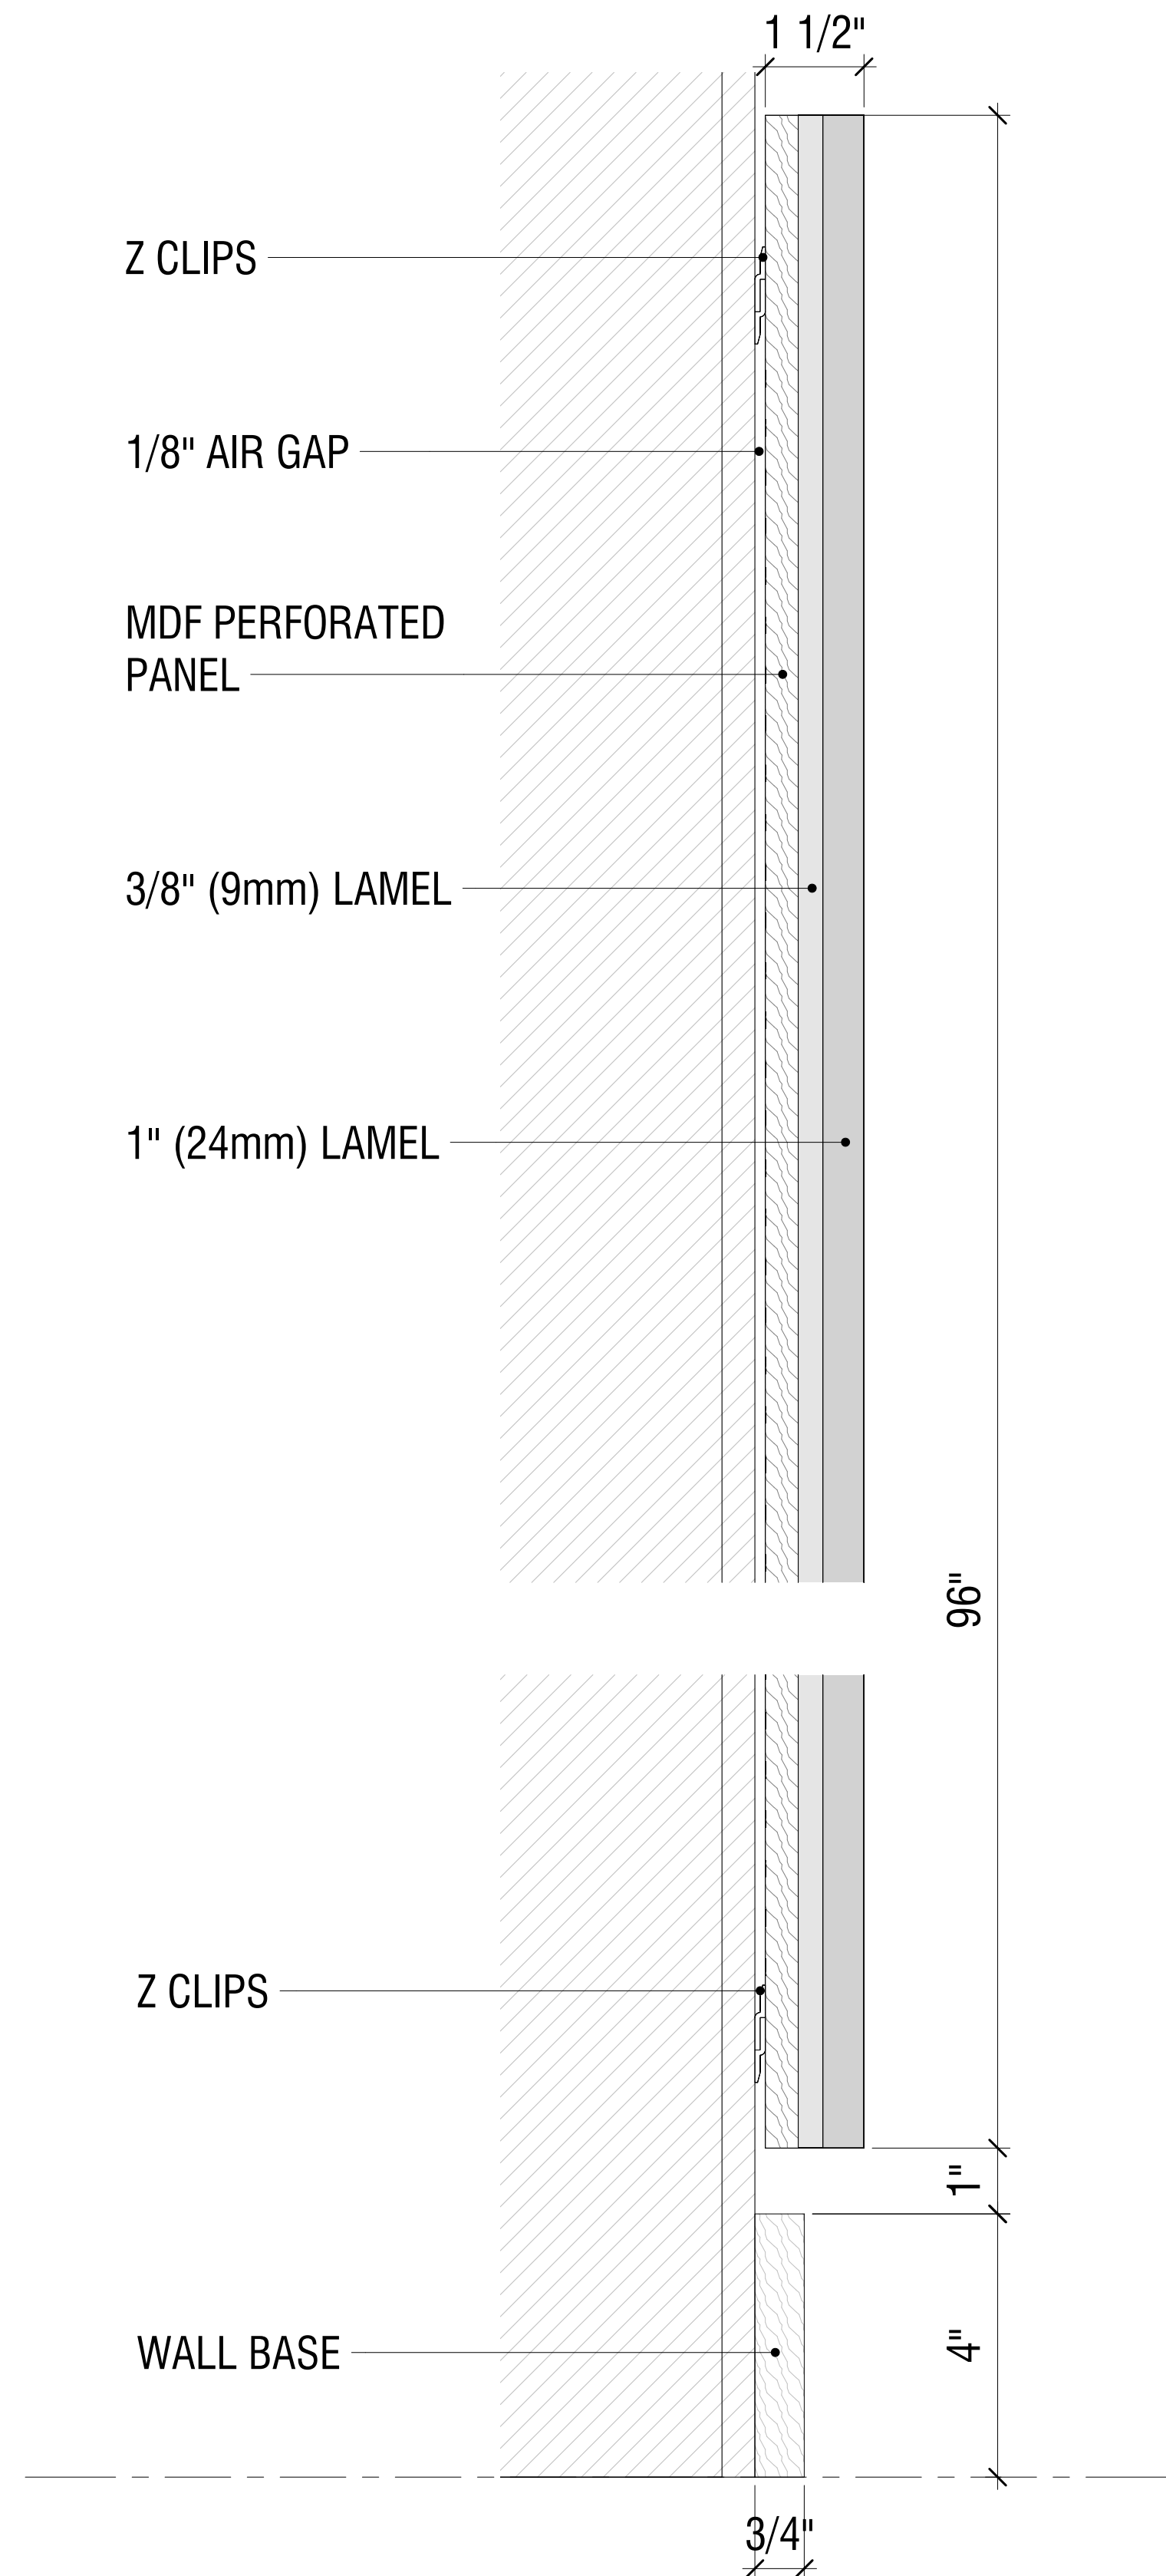

TOCKKY LAMEL MULTI LAYER FELT
VERTICAL STAND ALONE PANEL - 4'x8' -
SECTIONAL DETAIL
④ 6" = 1'-0"

DATE:					
NAME:					
REVISIONS:	NO:	1	2	3	4
		SUBMISSION FOR APPROVAL			
					
Product 5 - Tockky LAMEL Mult Layer Felt Panels					
DATE:					
DRAWN BY:					
DRAWING TITLE: TOCKKY LAMEL MULTI LAYER FELT VERTICAL STAND ALONE PANEL - 4'x8'					
PROJECT NUMBER:					
DRAWING NUMBER: 6.0					